

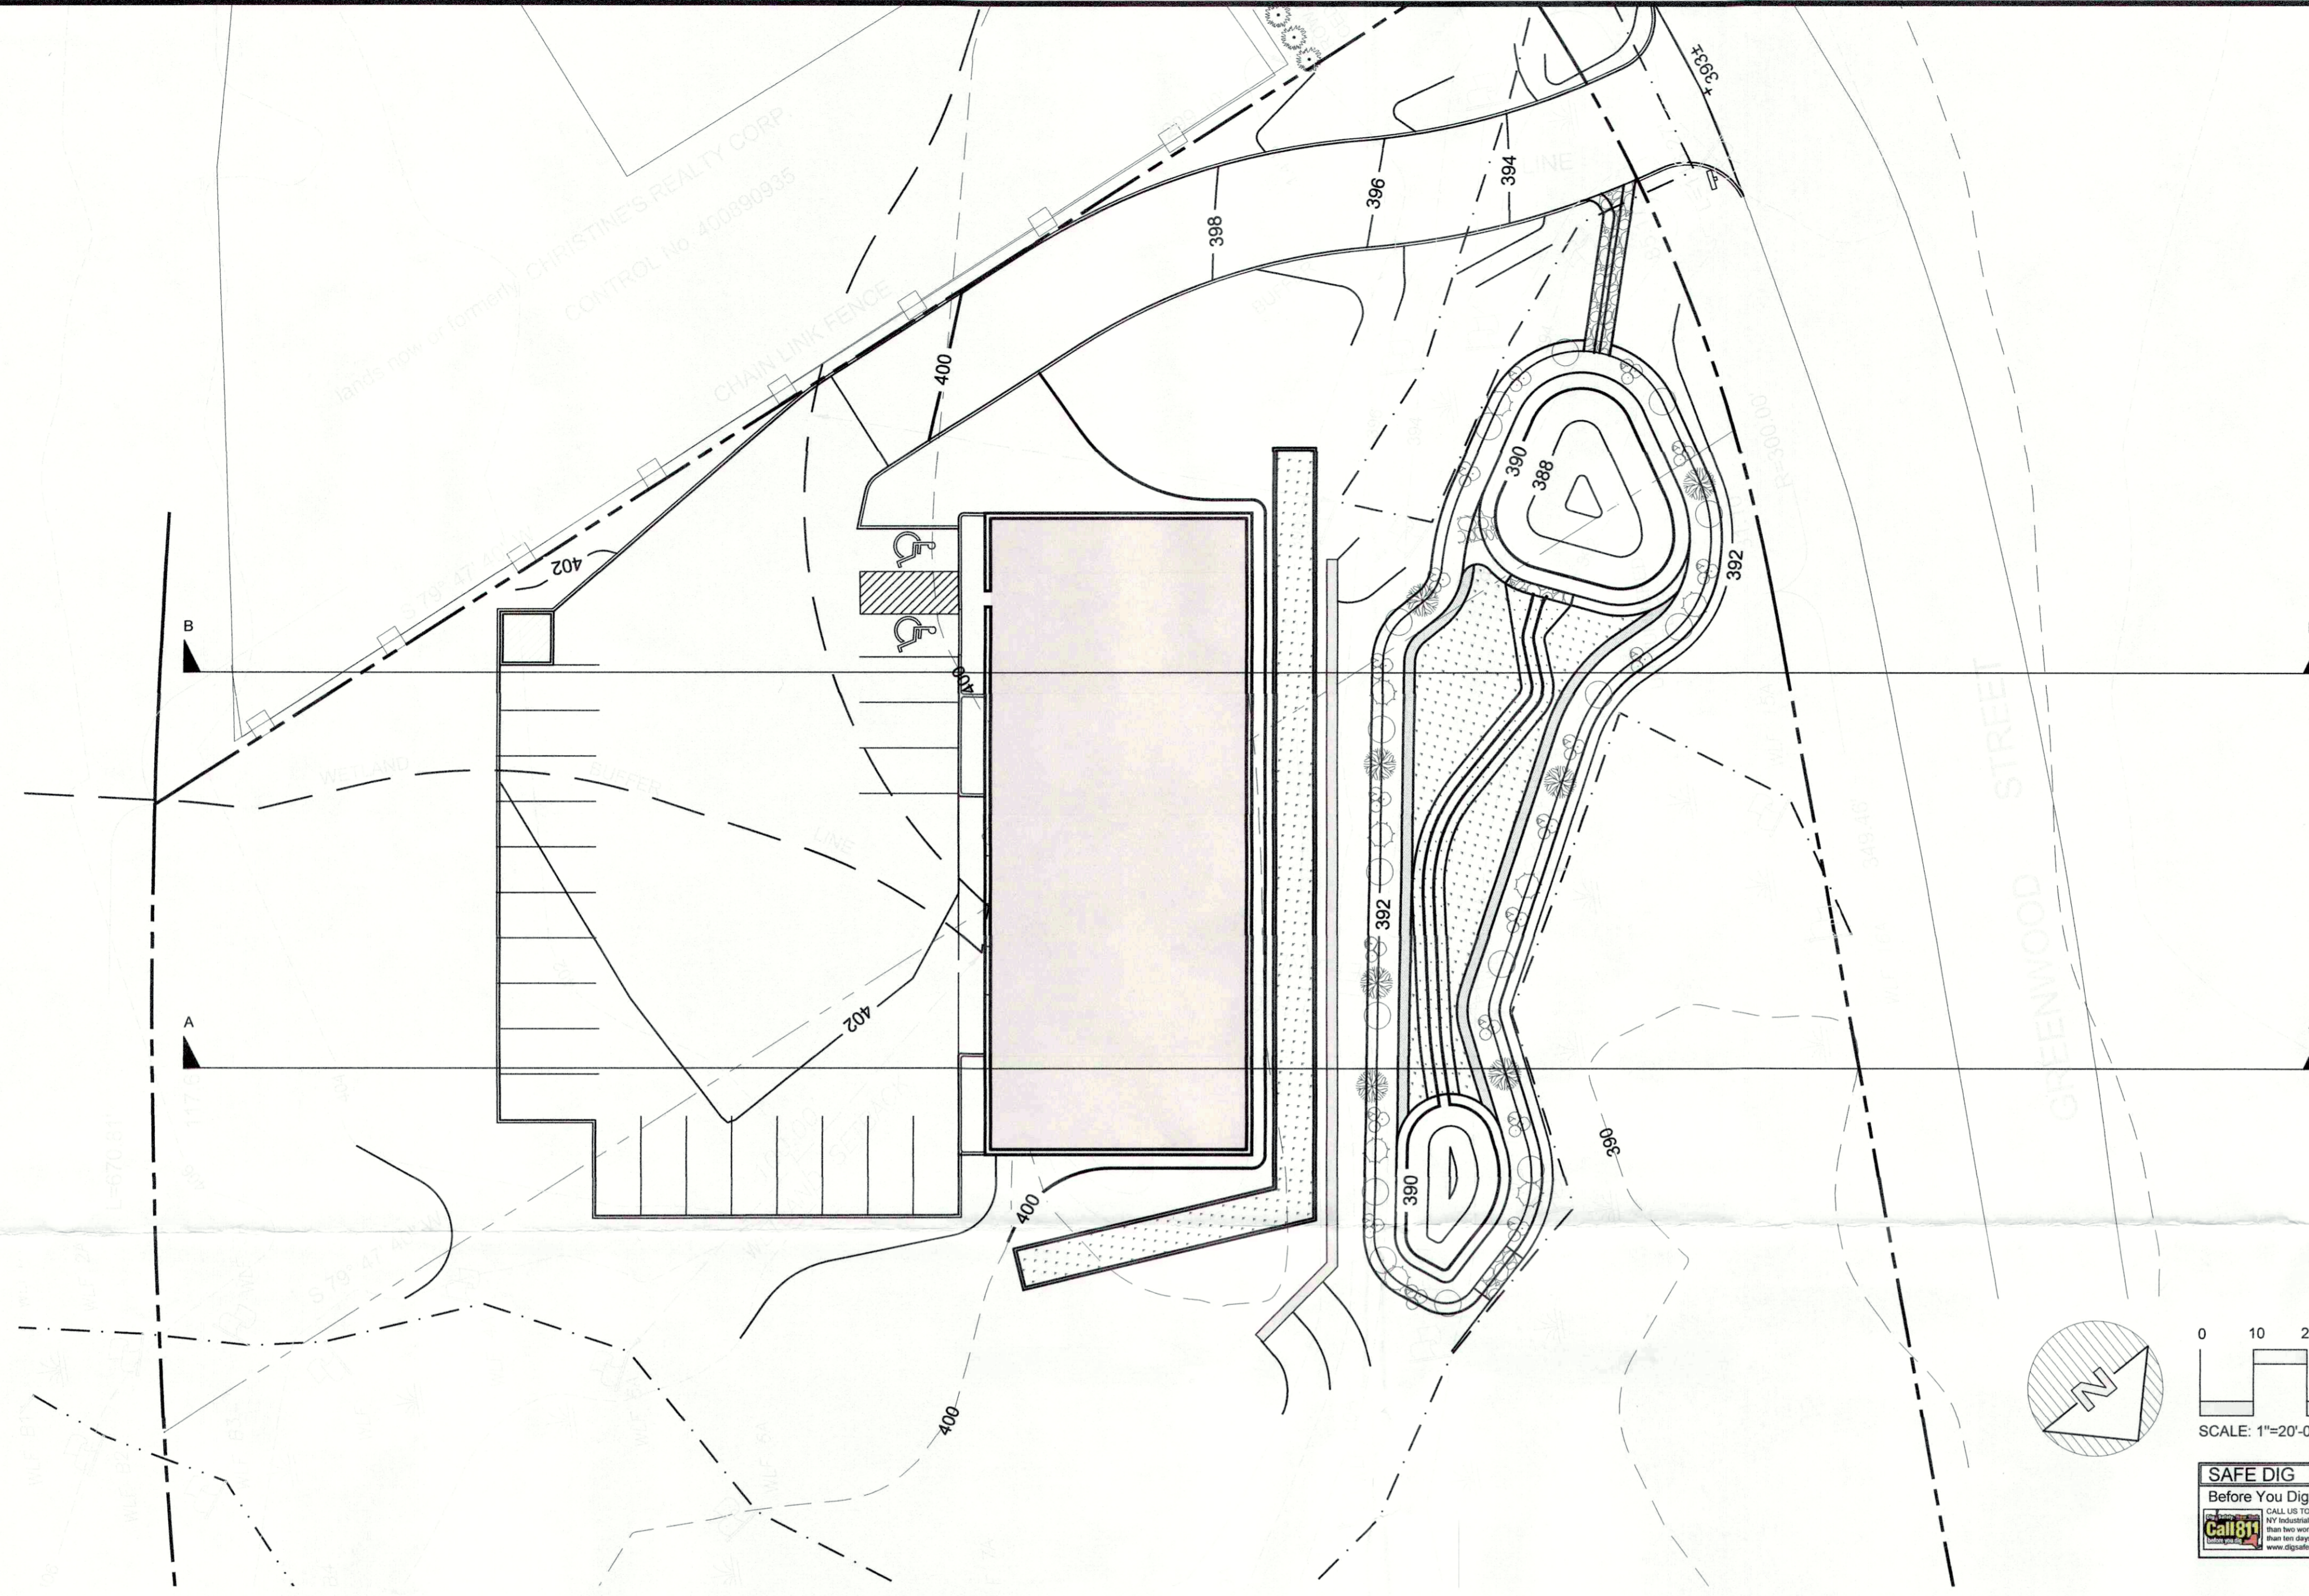
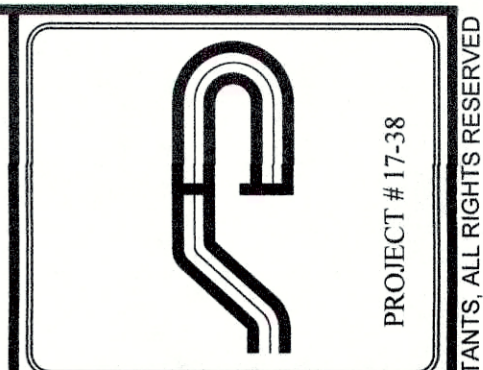


P:\0417-38_CIPRIANI\2016_GREENWOOD_STREET\DWG\17-38_CIPRIANI_GREENWOOD_STREET\DWG\17-38_SITE_PLAN_1&18.DWG

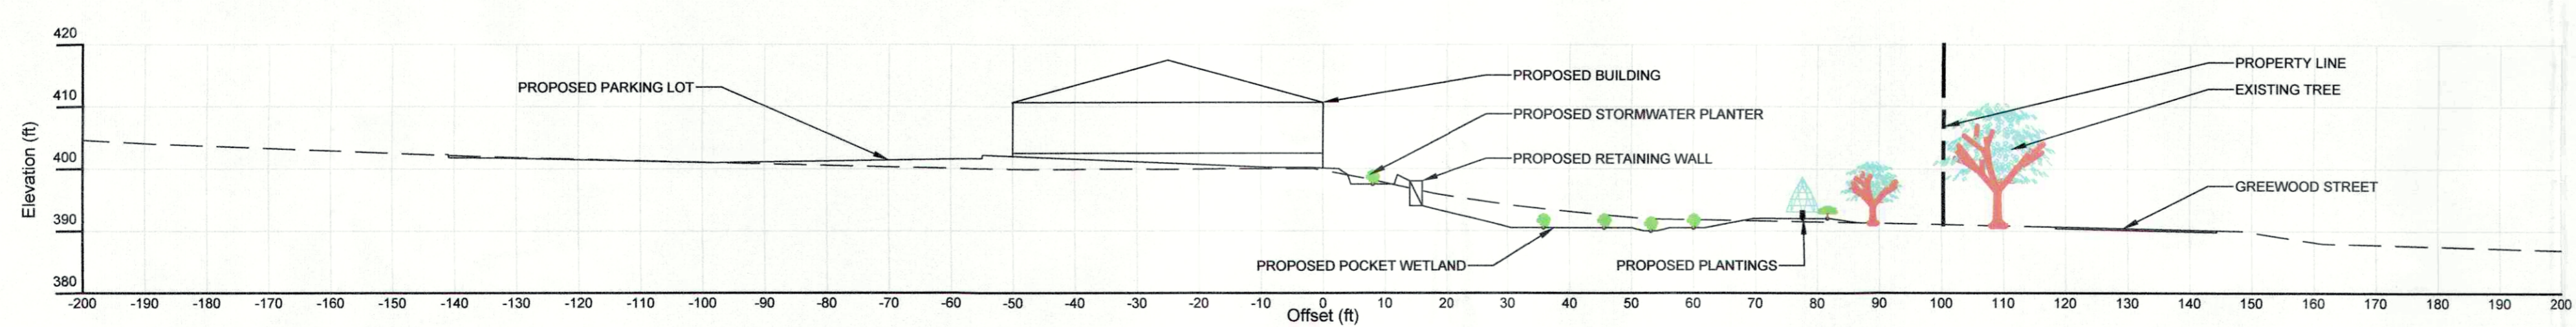

SAFE DIG
 Before You Dig, Drill or Blast!
 CALL US TOLL FREE: 811 or 1-800-960-7862
 NY Industrial Code Rule 235 requires no less than two working days notice, but not more than ten days notice.
 www.digrightnow.org

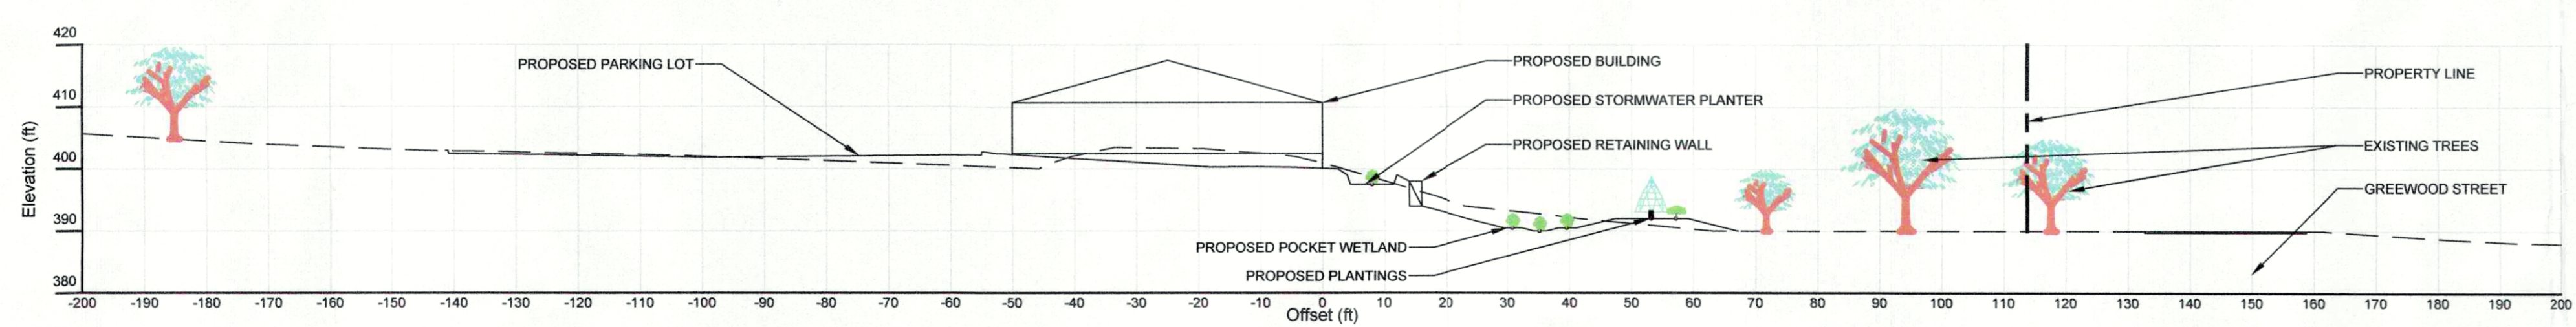

Site Design Consultants
 Civil Engineers • Land Planners
 251-F Underhill Avenue, Yorktown Heights, NY 10598
 (914) 962-4488 - Fax: (914) 962-7386
 www.sitedesignconsultants.com



No.	Date	Comments
1.	11/8/17	ADD DETAILS
2.	11/16/18	ALPHANUMERICAL PLAN
3.	3/7/18	ALPHANUMERICAL PLAN
4.	5-31-18	Soil Test Loc.
5.	9/25/18	DEP Comments
6.	12/5/18	Town Comments
7.	1/9/19	Town Comments

SCALE: 1" = 20'
 DRAWN BY: TK
 DATE: 10/16/17

SITE SECTIONS

SITE PLAN PREPARED FOR
ENVIROGREEN ASSOCIATES
 2040 GREENWOOD ST.
 Westchester County, NY
 Town Of Yorktown

COPYRIGHT © 2012 BY SITE DESIGN CONSULTANTS. ALL RIGHTS RESERVED.