



1 NORTH ELEVATION
SCALE: 1/8"=1'-0"

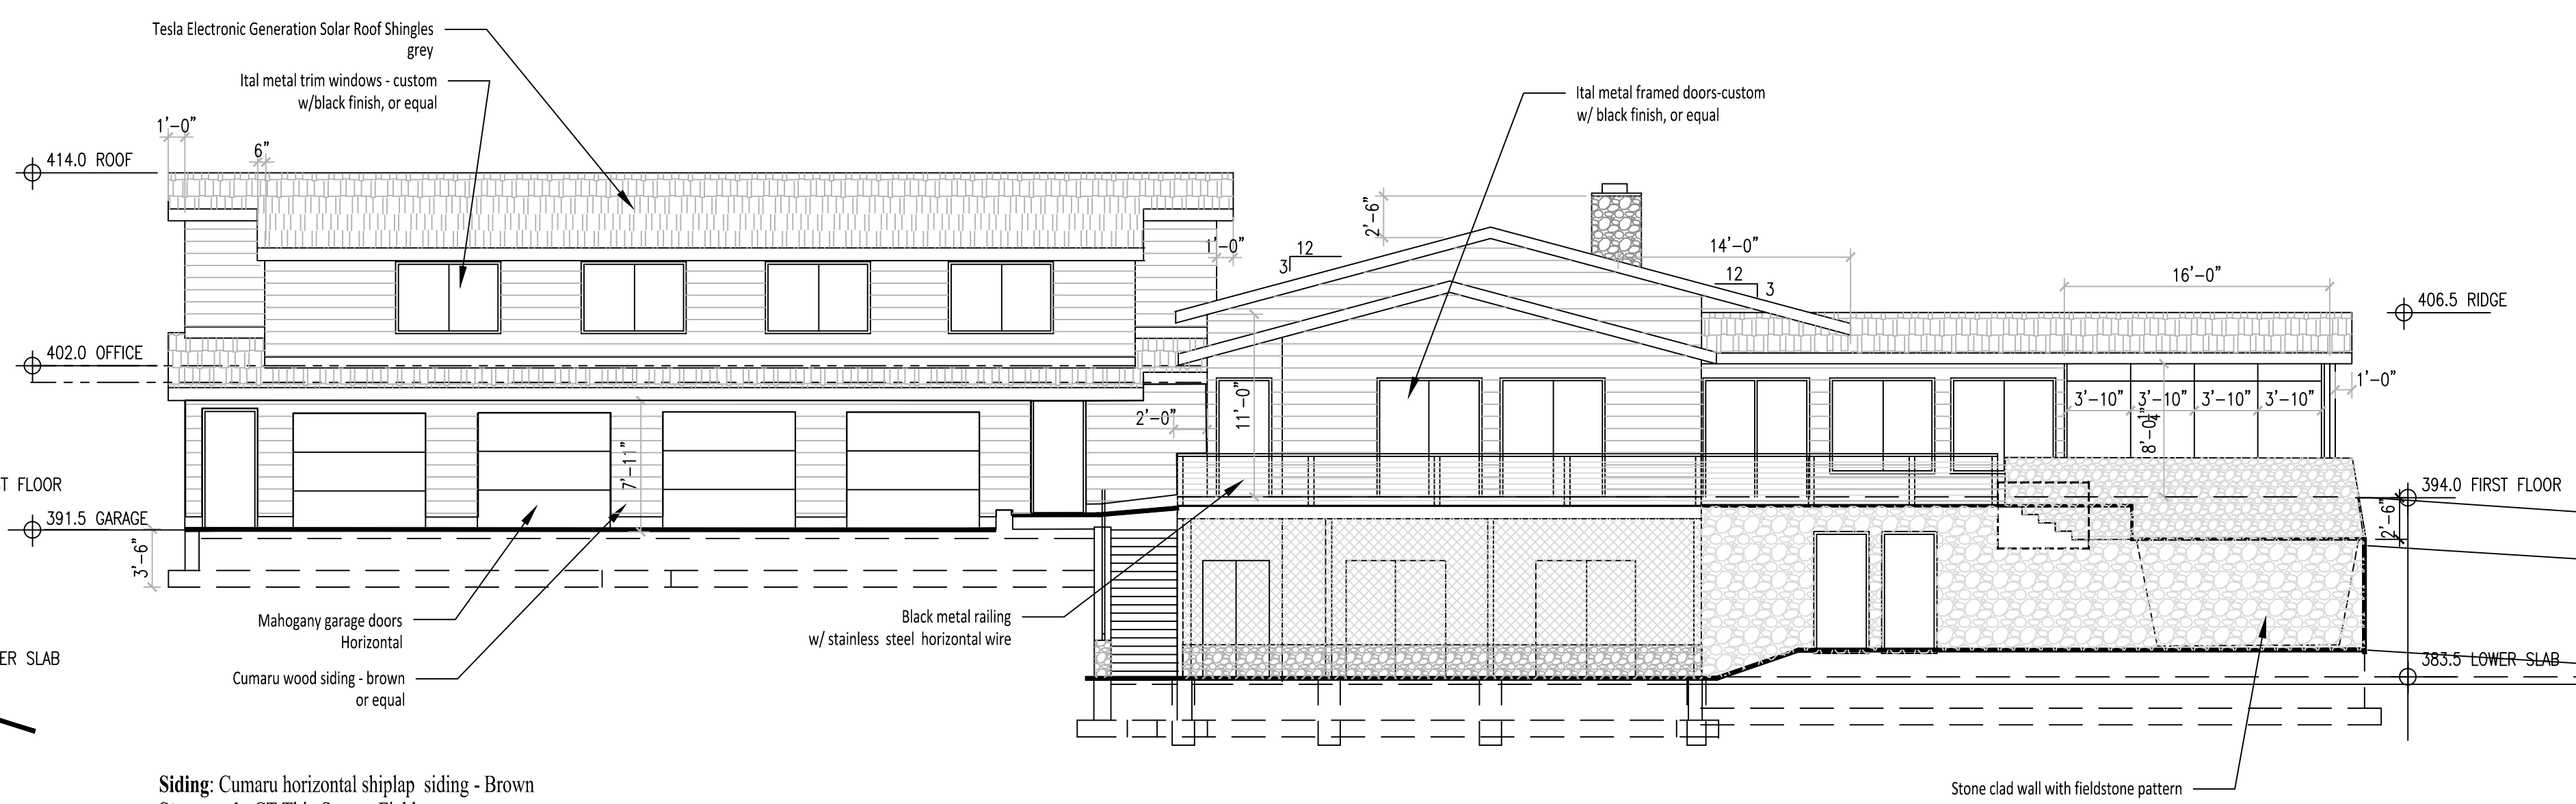


Siding: Cumaru horizontal shiplap siding - Brown
 Stonework: CT Thin Stone - Fieldstone
 Trim: Black AZEK or equal, painted
 Windows: Ital Window- Custom, black metal frame
 Doors: Ital bi-fold and swing doors- Custom, black metal frame
 Roof: Tesla Electric Generation Solar Panel Roof
 Garage: Horizontal Wood (see photo)

2 WEST ELEVATION
SCALE: 1/8"=1'-0"

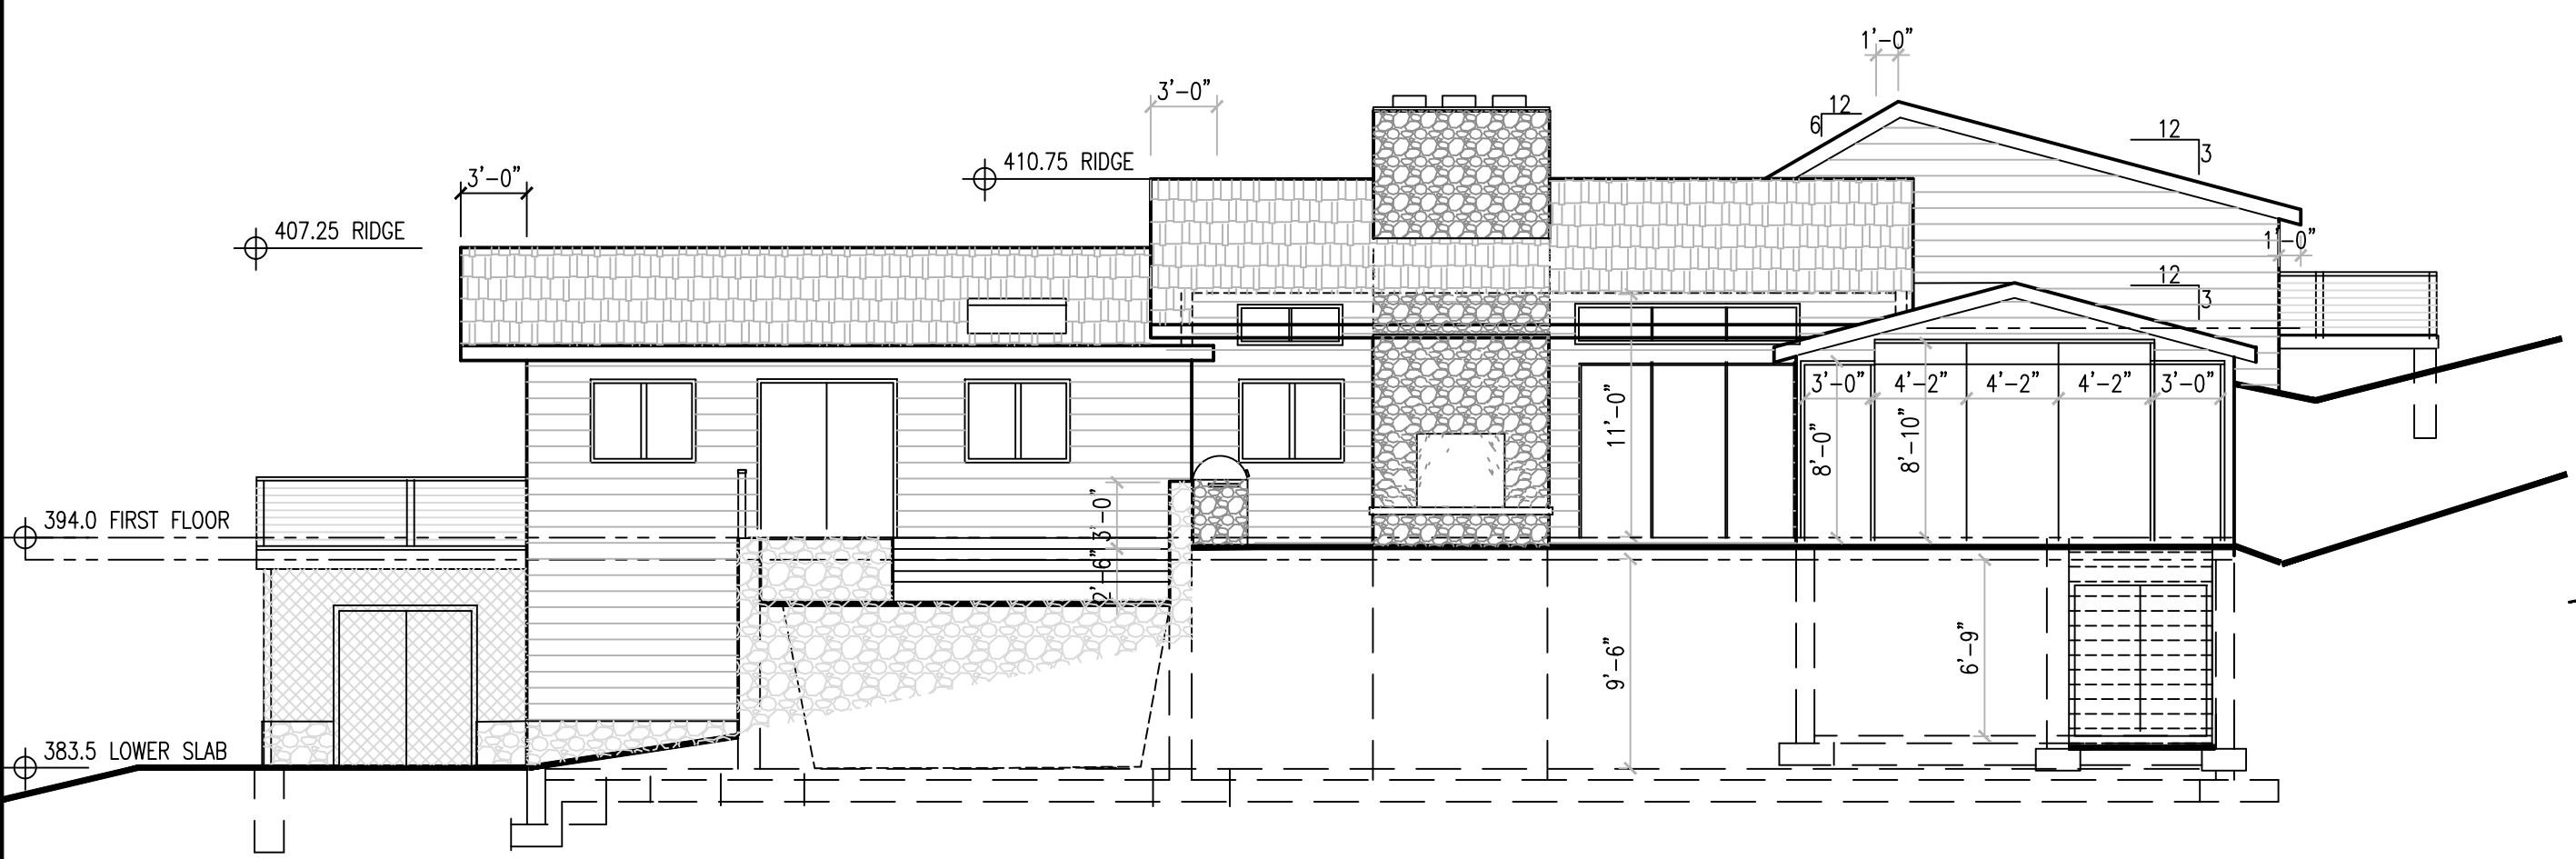

3 SOUTH ELEVATION
SCALE: 1/8"=1'-0"

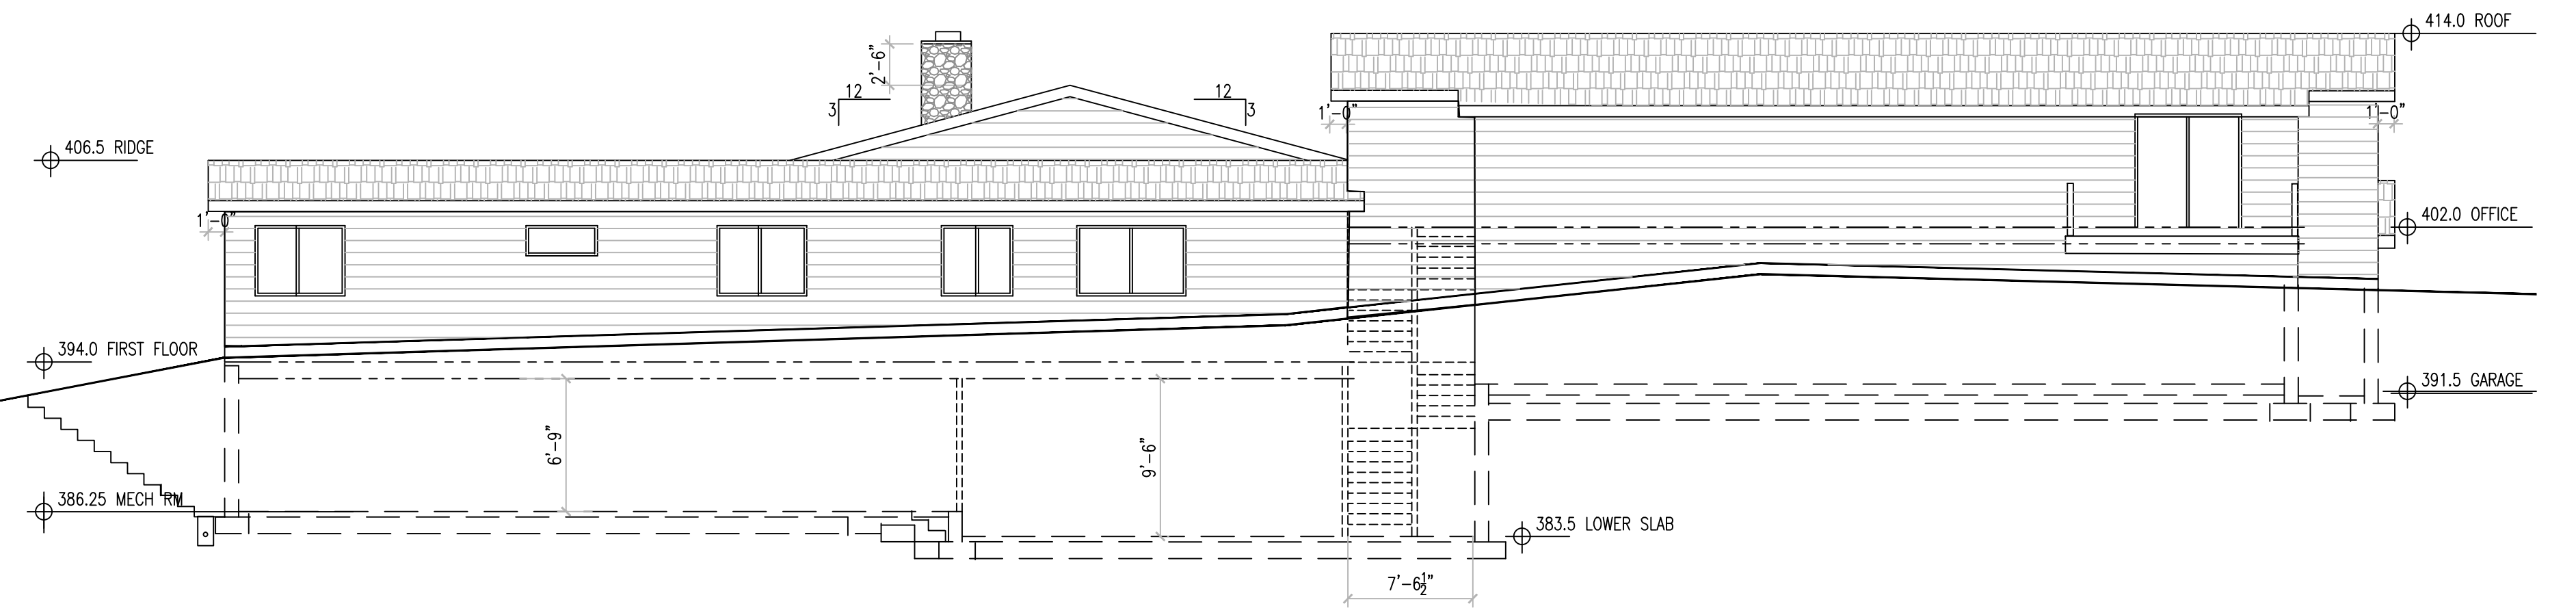

4 EAST ELEVATION
SCALE: 1/8"=1'-0"

IT IS A VIOLATION OF NYS EDUCATION LAW SECTION 7209 FOR ANY PERSON, UNLESS THEY ARE ACTING UNDER THE DIRECTION OF A LICENSED PROFESSIONAL ENGINEER, LAND SURVEYOR OR ARCHITECT TO ALTER ANY ITEM BEARING THE STAMP OR SEAL OF A LICENSED PROFESSIONAL IN ANY WAY. IF AN ITEM IS ALTERED, THE ALTERING ENGINEER, SURVEYOR OR ARCHITECT SHALL AFFIX TO THE ITEM THEIR STAMP OR SEAL AND THE NOTATION "ALTERED BY" FOLLOWED BY THEIR SIGNATURE, THE DATE OF SUCH ALTERATION AND THE SPECIFIC DESCRIPTION OF THE ALTERATION.

THESE DRAWINGS ARE THE SOLE PROPERTY OF P.W. SCOTT ENGINEERING AND ARCHITECTS, P.C. AND WILL NOT BE REPRODUCED BY ANY MEANS AND BE GIVEN TO ANY OTHER TRADES/PERSONS WITHOUT THE EXPRESS PERMISSION OF P.W. SCOTT ENGINEERING AND ARCHITECTS, P.C.

NOTE: DO NOT SCALE DRAWINGS DIMENSIONS SUPERCEDE SCALE

P. W. SCOTT ENGINEERING & ARCHITECTURE, P.C. 3871 ROUTE 6 BREWSTER, NY 10509 845-278-2110	Revisions		Dwg. Title ELEVATIONS	Seal	Dwg. No. A3	
	No.	Date				Description
			Dwg. Title Project Title 535_JEROME_ROAD,_YORKTOWN_HEIGHTS			
			Proj. No. 20-116	Drawn by PWS		
			Date 11/16/20	Scale AS_NOTED		