


- LEGEND:**
- PROPERTY LINE SETBACK - 50 FEET
 - - - PROPERTY/R.O.W. LINE (SURVEYED)
 - - - EXISTING LOT LINE ADJUSTMENT
 - [Pattern] PROPOSED GRAVEL DRIVEWAY
 - [Pattern] PROPOSED ASPHALT PAVEMENT
 - [Pattern] FEMA 1% ANNUAL CHANCE FLOOD HAZARD
 - [Pattern] FEMA 0.2% ANNUAL CHANCE FLOOD HAZARD
 - [Pattern] EXISTING FEMA REGULATORY FLOODWAY
 - EXISTING ROAD
 - - - ADJ. PROPERTY/R.O.W. LINE (SURVEYED)
 - x - x - FENCE LINE
 - - - EXISTING CONTOUR - MAJOR
 - - - EXISTING CONTOUR - MINOR
 - - - PROPOSED CONTOUR - MAJOR
 - - - PROPOSED CONTOUR - MINOR
 - [Pattern] EXISTING VEGETATION
 - [Pattern] EXISTING ROCK WALL
 - [Pattern] PROPOSED LIMITS OF TREE CLEARING
 - [Pattern] BERGMANN DELINEATED PALUSTRINE EMERGENT WETLAND (PEM) / PALUSTRINE SCRUB SHRUB WETLAND (PSS)
 - Q STREAM
 - - - 100' WETLAND BUFFER
 - - - LIMITS OF DISTURBANCE LINE
 - - - SILT SOCK
 - - - LEVEL SPREADER/ENERGY DISSIPATOR

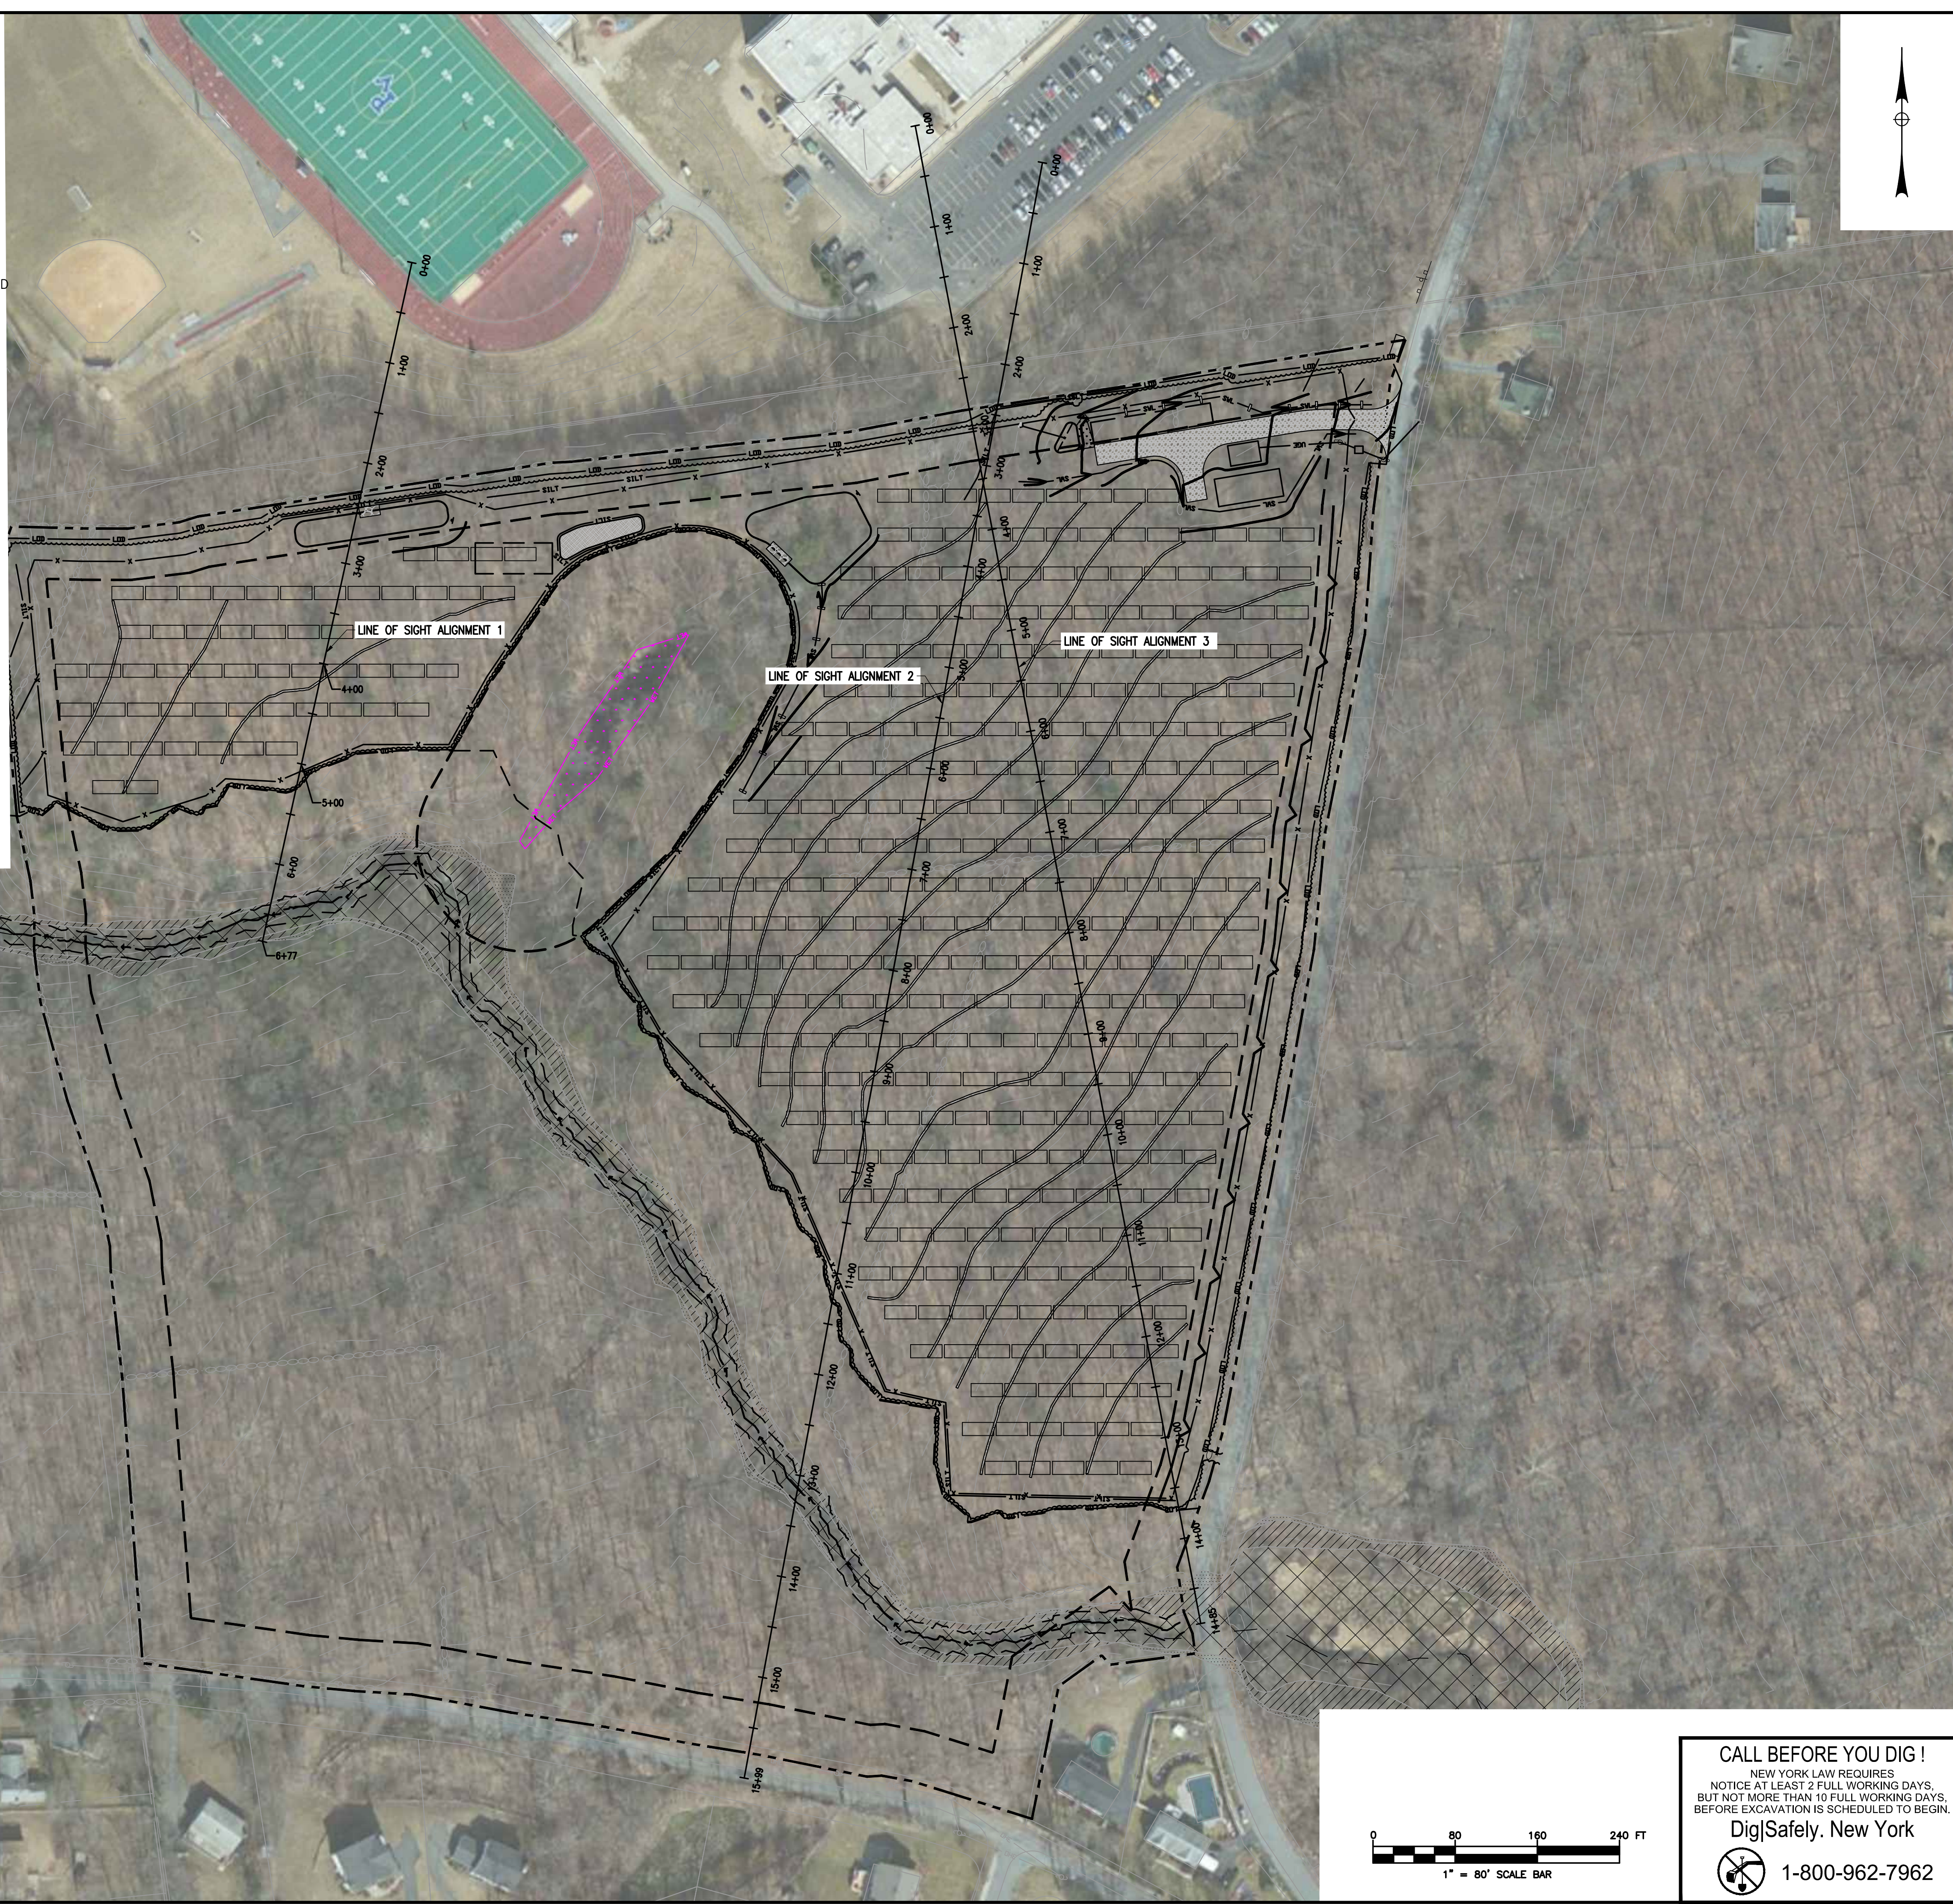

YORKTOWN A SOLAR FARM

FOOTHILL STREET

TOWN OF YORKTOWN
WESTCHESTER COUNTY
NEW YORK

**CON EDISON CLEAN
ENERGY BUSINESSES, INC.**

100 SUMMIT LAKE DRIVE
VALHALLA, NY 10595



Bergmann Associates, Architects, Engineers,
Landscape Architects & Surveyors, D.P.C.
2 Winners Circle, Suite 102
Albany, NY 12205

office: 518.862.0325

www.bergmannpc.com

| REVISIONS | | | | |
|-----------|------------|---------------------------|------|-----|
| NO. | DATE | DESCRIPTION | REV. | CKD |
| 1 | 02/14/2022 | UPDATED PER TOWN COMMENTS | WD | ECR |

**PRELIMINARY
NOT FOR CONSTRUCTION**



Copyright © Bergmann Associates, Architects, Engineers,
Landscape Architects & Surveyors, D.P.C

Note:
Unauthorized alteration or addition to this drawing is a violation of
the New York State Education Law Article 145, Section 7209.


| | |
|---|---------------------------|
| Prepared By: ECR | Checked By: WD |
| Designed By: KKB | Drawn By: KKB |
| Date Issued: FEBRUARY 8, 2022 | Scale: 1" = 80' |
| Project Number: 14847.00 | |

LINE OF SIGHT PROFILE SITE PLAN

Drawing Number:

LOS


2/14/2022 3:28 PM M:\Con Edison CEB\014847.00 Con Edison CEB - Yorktown A Solar Farm\k.d Dwg\k.d.1 Civil\Sight Line Analysis\14847.00-Sight Line.dwg

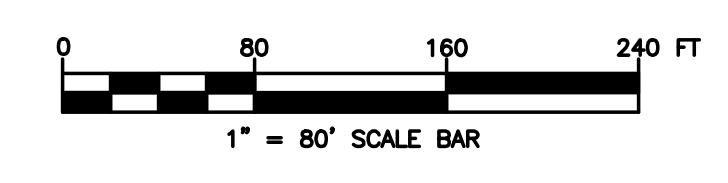

CALL BEFORE YOU DIG!
NEW YORK LAW REQUIRES
NOTICE AT LEAST 2 FULL WORKING DAYS,
BUT NOT MORE THAN 10 FULL WORKING DAYS,
BEFORE EXCAVATION IS SCHEDULED TO BEGIN.

Dig|Safely. New York

1-800-962-7962

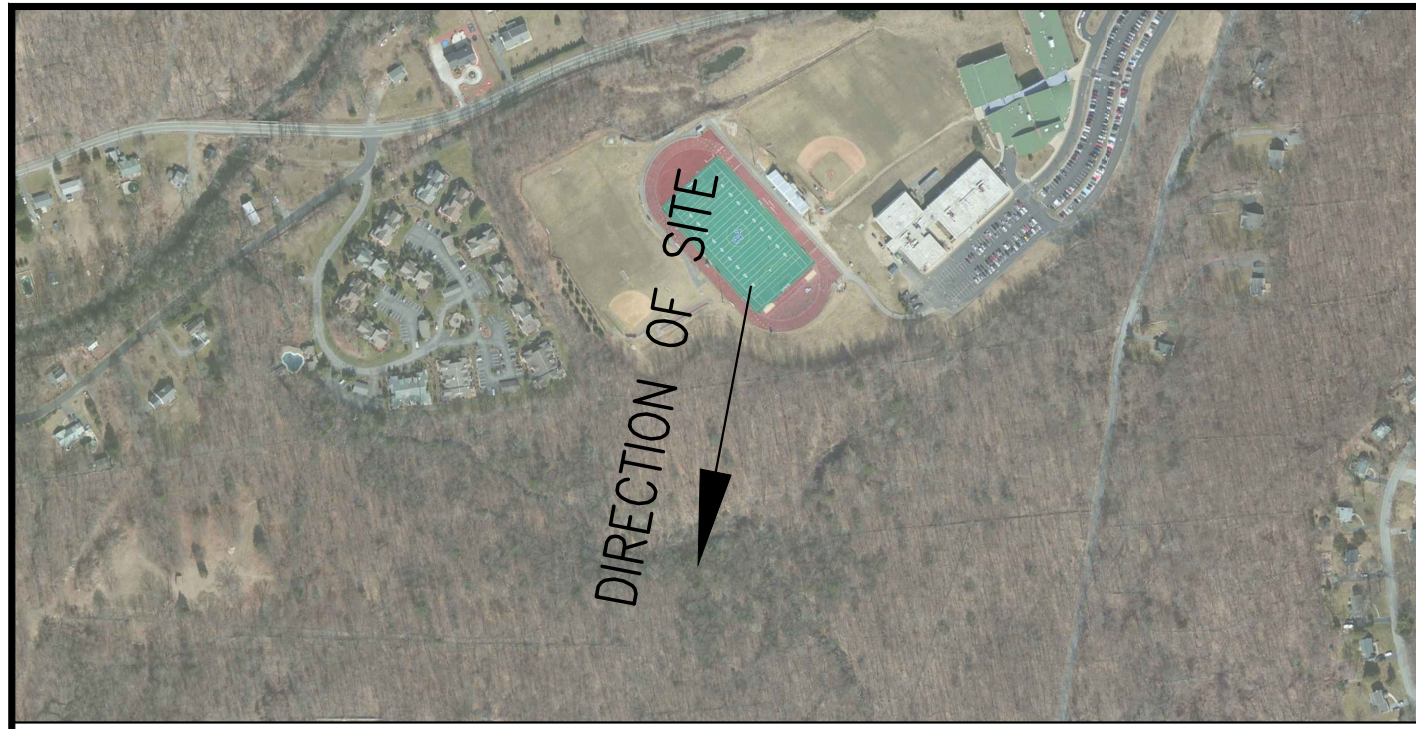

LOCATION MAP



YORKTOWN A SOLAR FARM

FOOTHILL STREET

TOWN OF YORKTOWN
WESTCHESTER COUNTY
NEW YORK

**CON EDISON CLEAN
ENERGY BUSINESSES, INC.**

100 SUMMIT LAKE DRIVE
VALHALLA, NY 10595




Bergmann Associates, Architects, Engineers,
Landscape Architects & Surveyors, D.P.C.
2 Winners Circle, Suite 102
Albany, NY 12205


office: 518.862.0325

www.bergmannpc.com

| REVISIONS | | | | |
|-----------|------------|---------------------------|------|-----|
| NO. | DATE | DESCRIPTION | REV. | CKD |
| 1 | 02/14/2022 | UPDATED PER TOWN COMMENTS | WD | ECR |

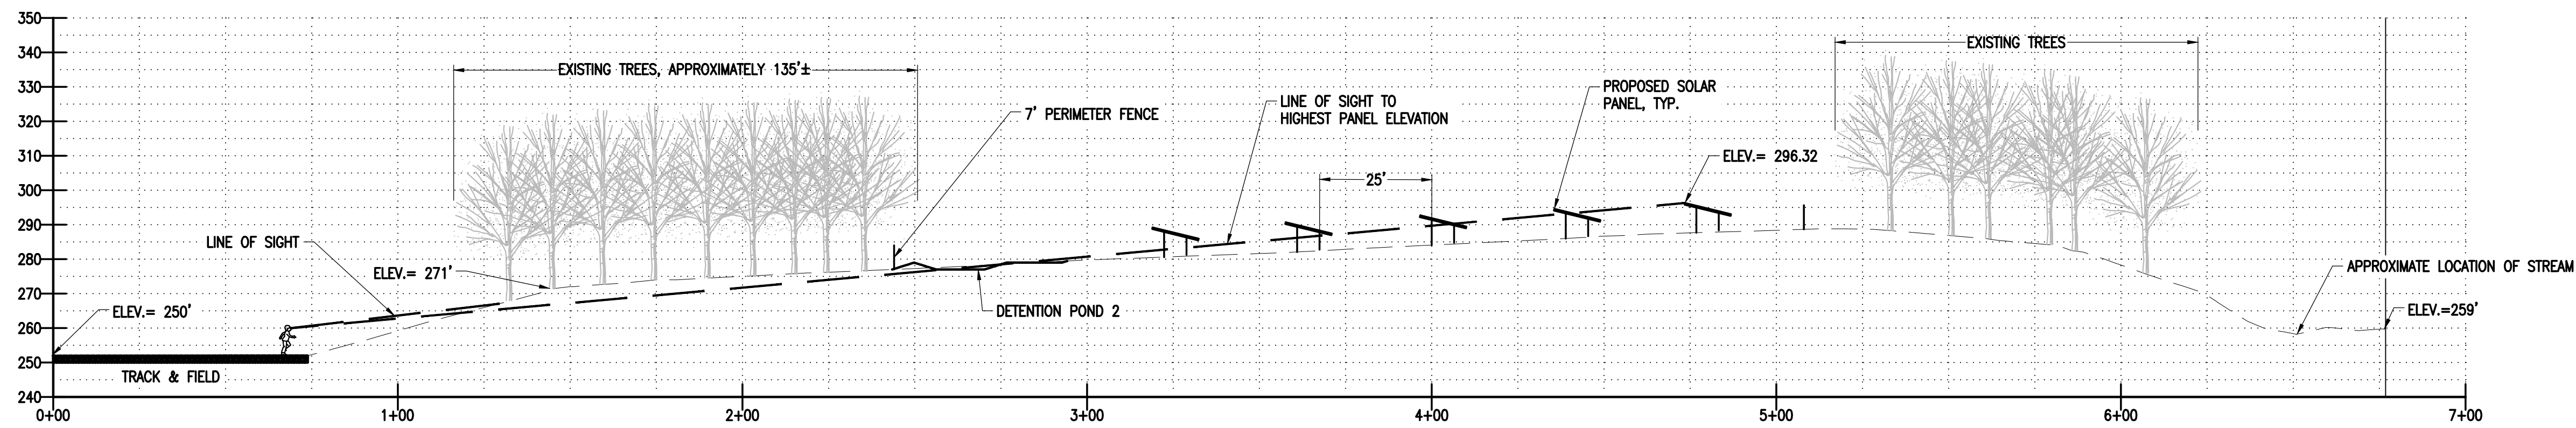

LINE OF SIGHT PROFILE 1

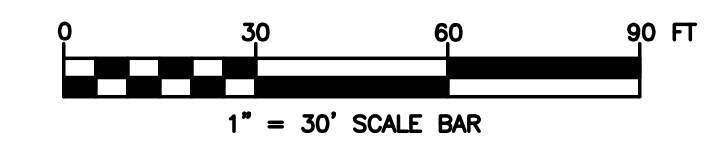

**PRELIMINARY
NOT FOR CONSTRUCTION**



Copyright © Bergmann Associates, Architects, Engineers,
Landscape Architects & Surveyors, D.P.C.

Note:
Unauthorized alteration or addition to this drawing is a violation of
the New York State Education Law Article 145, Section 7209.


| | |
|---|--------------------------|
| Prepared By: ECR | Checked By: WD |
| Designed By: KKB | Drawn By: KKB |
| Date Issued: FEBRUARY 8, 2022 | Scale: 1"=30' |
| Project Number: 14847.00 | |

CALL BEFORE YOU DIG!
NEW YORK LAW REQUIRES
NOTICE AT LEAST 2 FULL WORKING DAYS,
BUT NOT MORE THAN 10 FULL WORKING DAYS,
BEFORE EXCAVATION IS SCHEDULED TO BEGIN.
Dig|Safely. New York
 1-800-962-7962

LINE OF SIGHT PROFILE

Drawing Number:

LOS-1

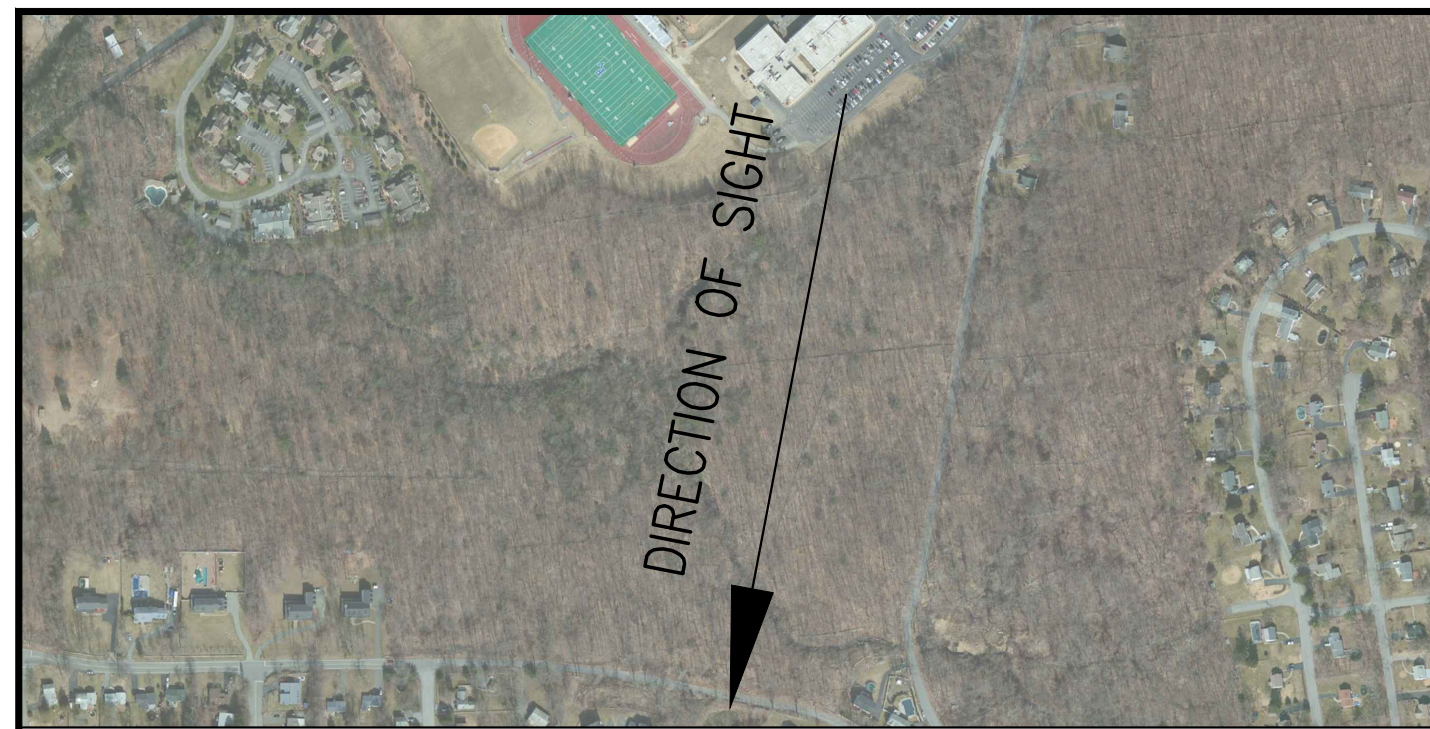

LOCATION MAP



YORKTOWN A SOLAR FARM

FOOTHILL STREET

TOWN OF YORKTOWN
WESTCHESTER COUNTY
NEW YORK

**CON EDISON CLEAN
ENERGY BUSINESSES, INC.**

100 SUMMIT LAKE DRIVE
VALHALLA, NY 10595



Bergmann Associates, Architects, Engineers,
Landscape Architects & Surveyors, D.P.C.
2 Winners Circle, Suite 102
Albany, NY 12205

office: 518.862.0325

www.bergmannpc.com

| REVISIONS | | | | |
|-----------|------------|---------------------------|------|-----|
| NO. | DATE | DESCRIPTION | REV. | CKD |
| 1 | 02/14/2022 | UPDATED PER TOWN COMMENTS | WD | ECR |

**PRELIMINARY
NOT FOR CONSTRUCTION**





Copyright © Bergmann Associates, Architects, Engineers,
Landscape Architects & Surveyors, D.P.C.


Note:
Unauthorized alteration or addition to this drawing is a violation of
the New York State Education Law Article 145, Section 7209.

| | |
|---|---------------------------|
| Prepared By: ECR | Reviewed By: WD |
| Designed By: KKB | Drawn By: KKB |
| Date Issued: FEBRUARY 8, 2022 | Scale: 1"=30' |
| Project Number: 14847.00 | |

M:\Con Edison\CEB\014847\00 Con Edison CEB - Yorktown A Solar Farm\A.0 Dwg\A.1 Civil\Sight Line Analysis\14847-00-Sight Line.dwg 2/14/2022 3:38 PM

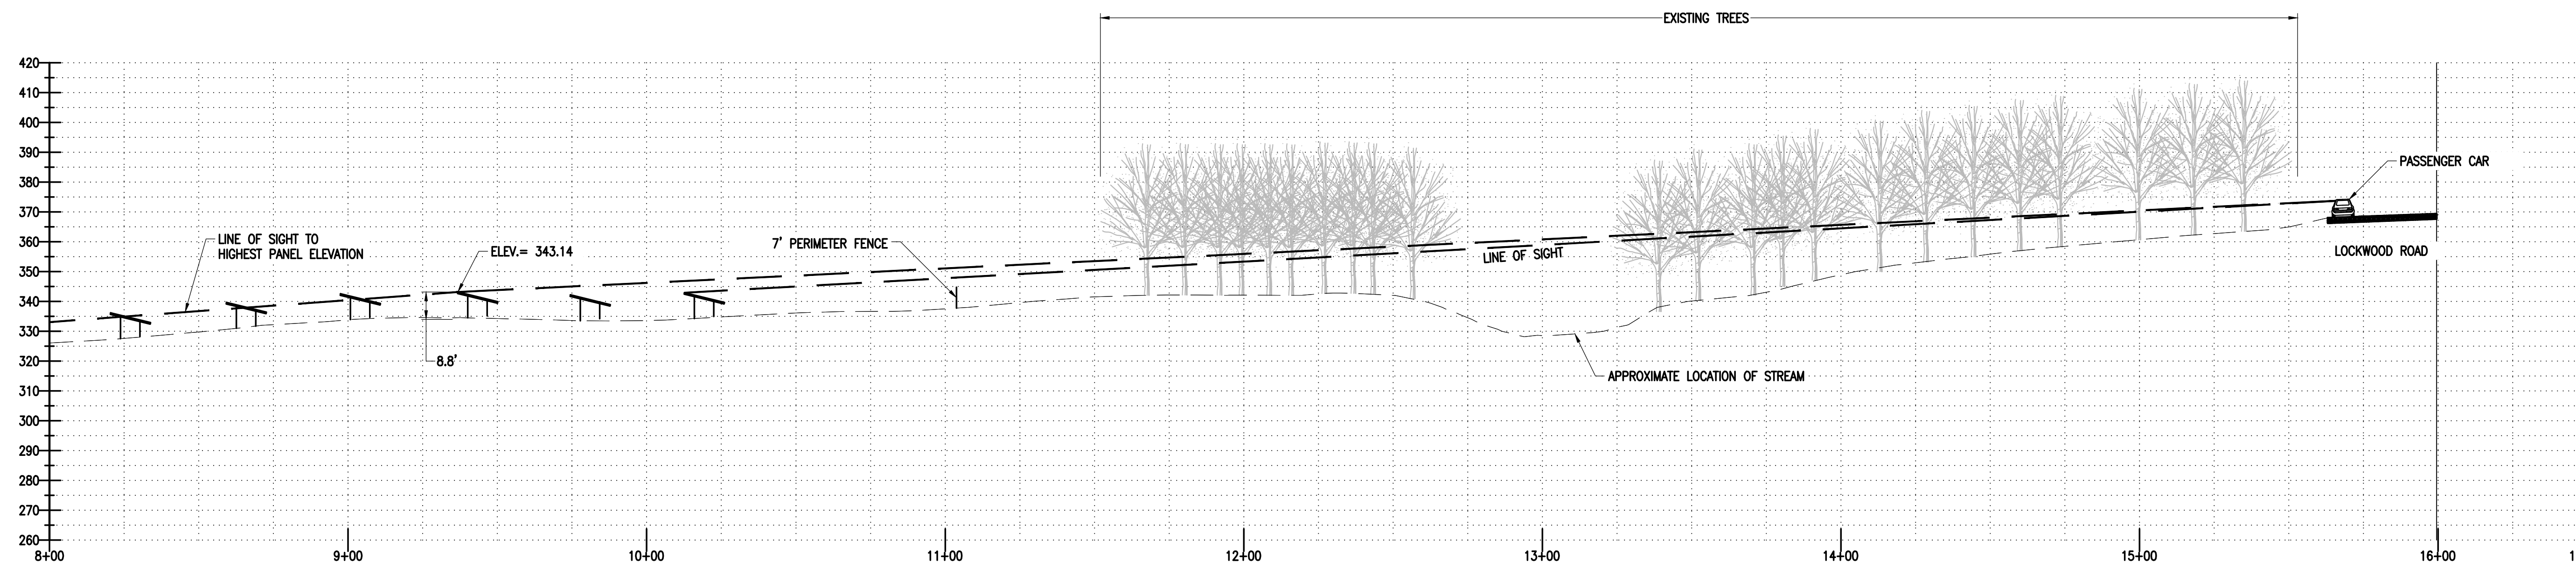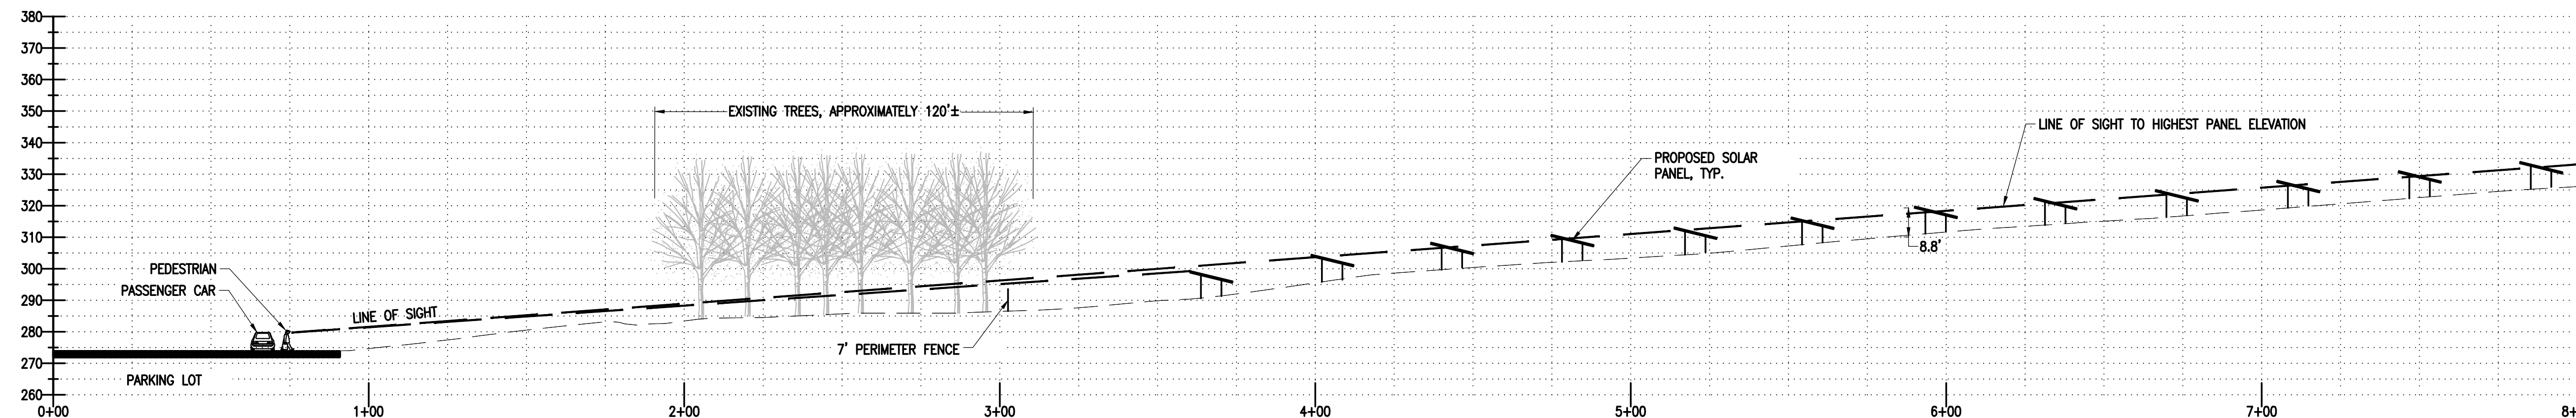

LINE OF SIGHT PROFILE 2

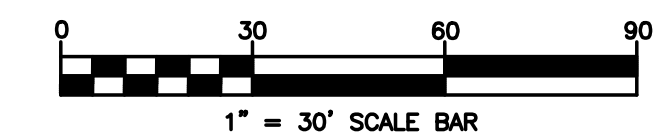

CALL BEFORE YOU DIG!
NEW YORK LAW REQUIRES
NOTICE AT LEAST 2 FULL WORKING DAYS,
BUT NOT MORE THAN 10 FULL WORKING DAYS,
BEFORE EXCAVATION IS SCHEDULED TO BEGIN.
Dig|Safely. New York
 1-800-962-7962

LINE OF SIGHT PROFILE

Drawing Number:
LOS-2 3 of 4



LOCATION MAP



YORKTOWN A SOLAR FARM

FOOTHILL STREET

TOWN OF YORKTOWN
WESTCHESTER COUNTY
NEW YORK

**CON EDISON CLEAN
ENERGY BUSINESSES, INC.**

100 SUMMIT LAKE DRIVE
VALHALLA, NY 10595





Bergmann Associates, Architects, Engineers,
Landscape Architects & Surveyors, D.P.C.
2 Winners Circle, Suite 102
Albany, NY 12205


office: 518.862.0325

www.bergmannpc.com

| REVISIONS | | | | |
|-----------|------------|---------------------------|------|-----|
| NO. | DATE | DESCRIPTION | REV. | CKD |
| 1 | 02/14/2022 | UPDATED PER TOWN COMMENTS | WD | ECR |

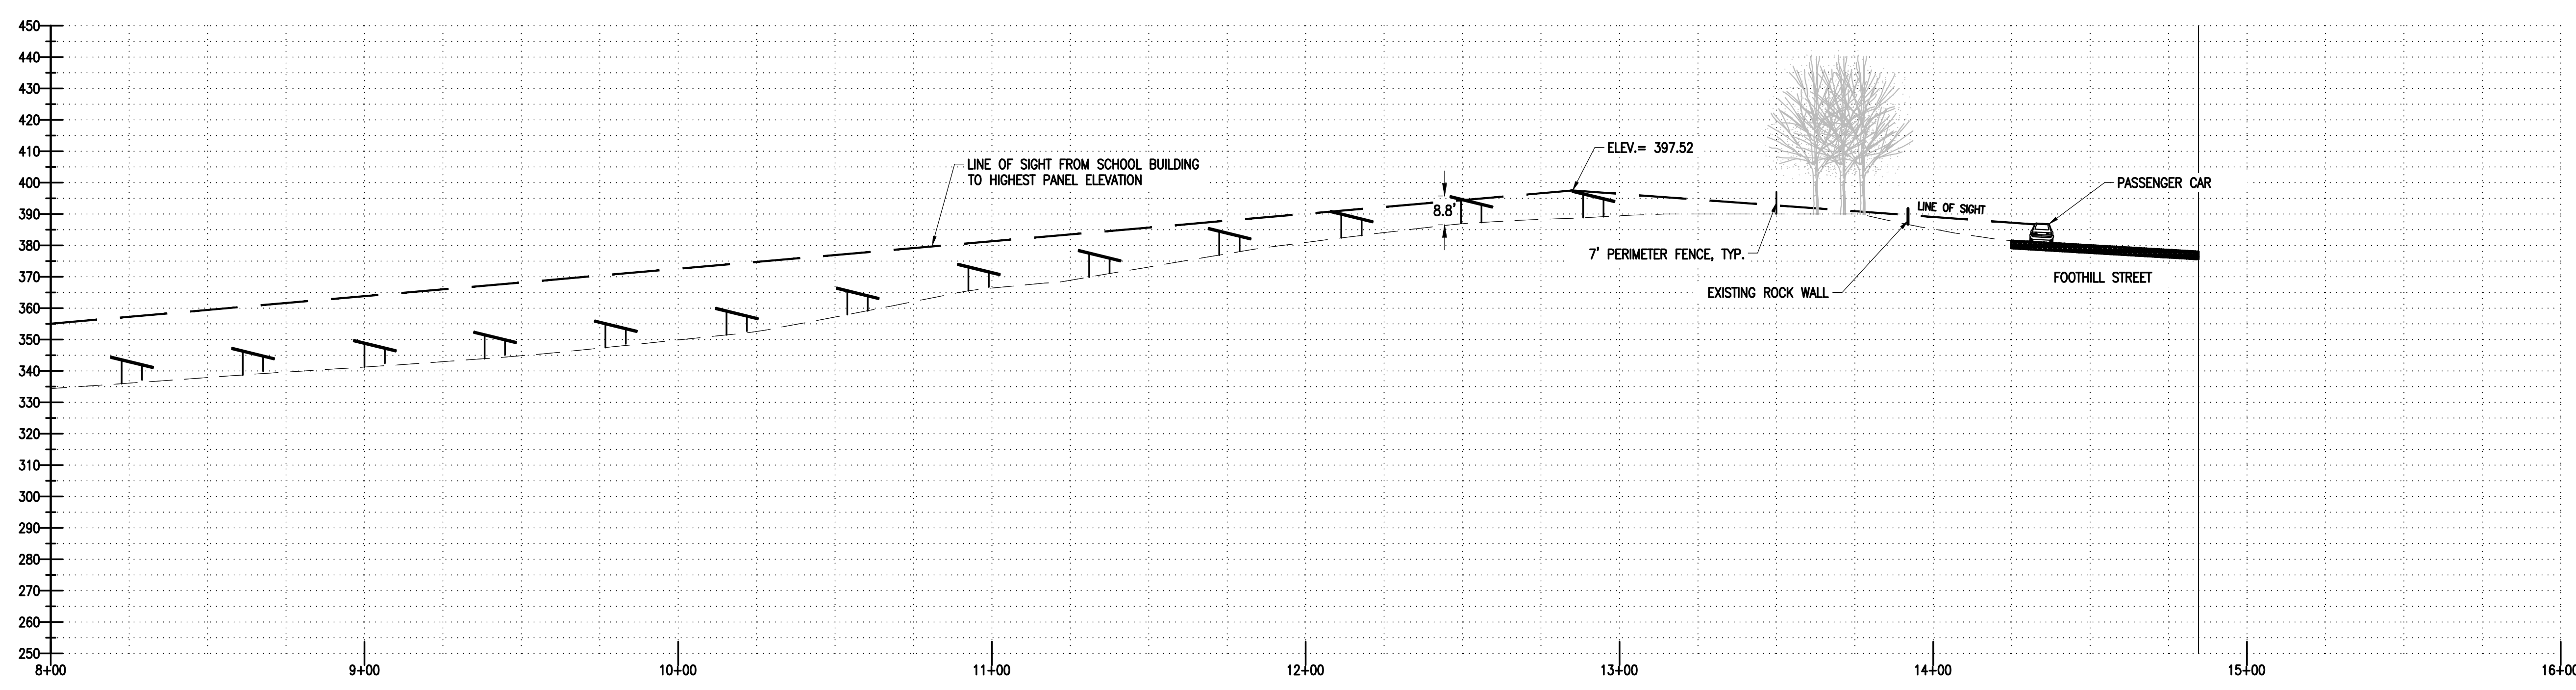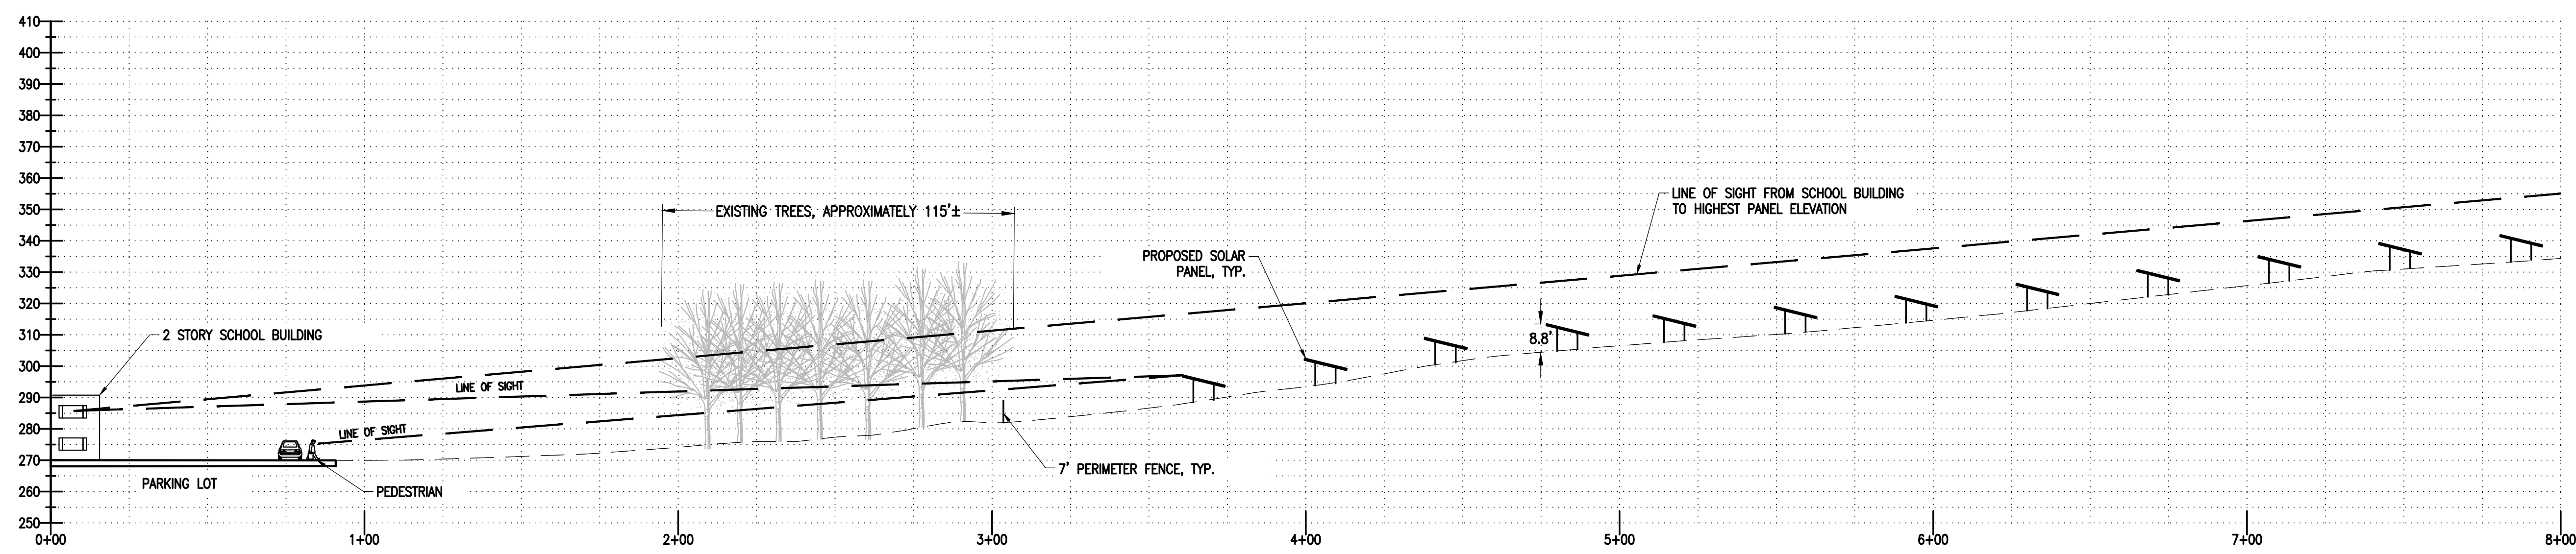

LINE OF SIGHT PROFILE 3

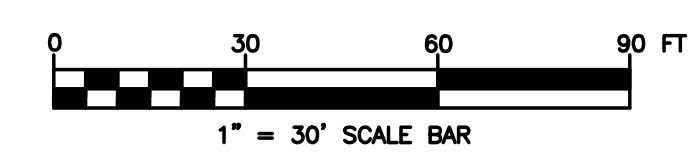

CALL BEFORE YOU DIG!
NEW YORK LAW REQUIRES
NOTICE AT LEAST 2 FULL WORKING DAYS,
BUT NOT MORE THAN 10 FULL WORKING DAYS,
BEFORE EXCAVATION IS SCHEDULED TO BEGIN.
Dig|Safely. New York
 1-800-962-7962

**PRELIMINARY
NOT FOR CONSTRUCTION**



Copyright © Bergmann Associates, Architects, Engineers,
Landscape Architects & Surveyors, D.P.C.

Note:
Unauthorized alteration or addition to this drawing is a violation of
the New York State Education Law Article 145, Section 7209.

| | |
|---|--------------------------|
| Prepared By: ECR | Checked By: WD |
| Designed By: KKB | Drawn By: KKB |
| Date Issued: FEBRUARY 8, 2022 | Scale: 1"=30' |
| Project Number: 14847.00 | |

LINE OF SIGHT PROFILE

LOS-3

M:\Con Edison\CEB\014847\00 Con Edison CEB - Yorktown A Solar Farm\A.0 Dwg\A.1 Civil\Sight Line Analysis\14847_00_Sight Line.dwg 2/14/2022 3:39 PM