



75 S. Riverside Ave.
Croton-on-Hudson, NY 10520
914-862-4220

Developer



67 West St Suite 202 Brooklyn, NY 11222
718-304-0945
O&M Contact: John Gorman
oandm@ecogyenergy.com
Construction Contact: Jim Donnelly
jim.donnelly@ecogyenergy.com
Project Manager: Julia Magliozzo
Projectmanagement@ecogyenergy.com

Page Size: 24" x 36"

Power Clerk Project #:

PROPERTY INFORMATION

SBL: 47.11-1-4
Block Group: 1
Lot: 4
Lot Area: 11.67 Acres
Latitude: 41°15'34.3"N
Longitude: 73°49'24.5"W

Array 1 Azimuth: 205°

Panel Tilt: 20°

PE Stamps/ Signatures

Rev	Date	Description	Initial
00	4/1/21	Design	MT

1300 Baptist Church Rd
Yorktown Hts. NY
10598

Owner: Arcadia Holding Co., LLC
Solar Modules:
(2232) 445W Solar Modules
Solar Inverters:
(8) SolarEdge 100kW 3p 480V Inv's
Solar System DC Size: 993.24kW
Solar System AC Size: 800kW
Interconnection Type:
Community Solar

SITE PLAN
OVERVIEW

Scale: See Scales Page 2 of 2

A-001.01


Legend

- Solar Panel
- FD Setbacks & Pathways
- Gas Line
- D/C Home Run
- A/C Home Run
- Light Shade
- Heavy Shade
- Obstruction (Vent Pipe)
- Building Outline
- Solar Inverter Electrical Equipment


SCOPE OF WORK

- Installation of:
- (2232) Solar Modules 445W (49,662 sqft)
- (8) SolarEdge 100kW 480V Inverters
- (1) 52IT 800A Solar AC Combiner Panel
- (1) 89L 800A AC Disconnect Switch


2
A-000 TAX MAP
Scale: NTS

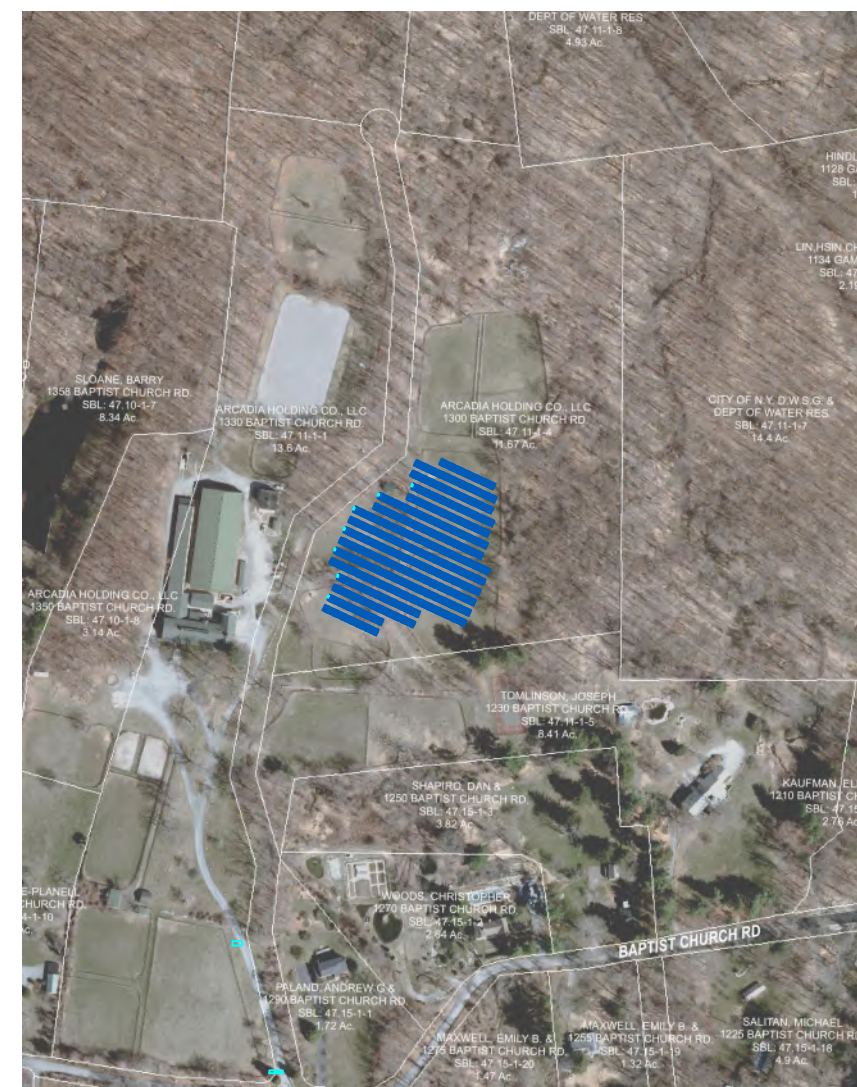

3
A-000 UTILITY CAPACITY MAP
Scale: NTS

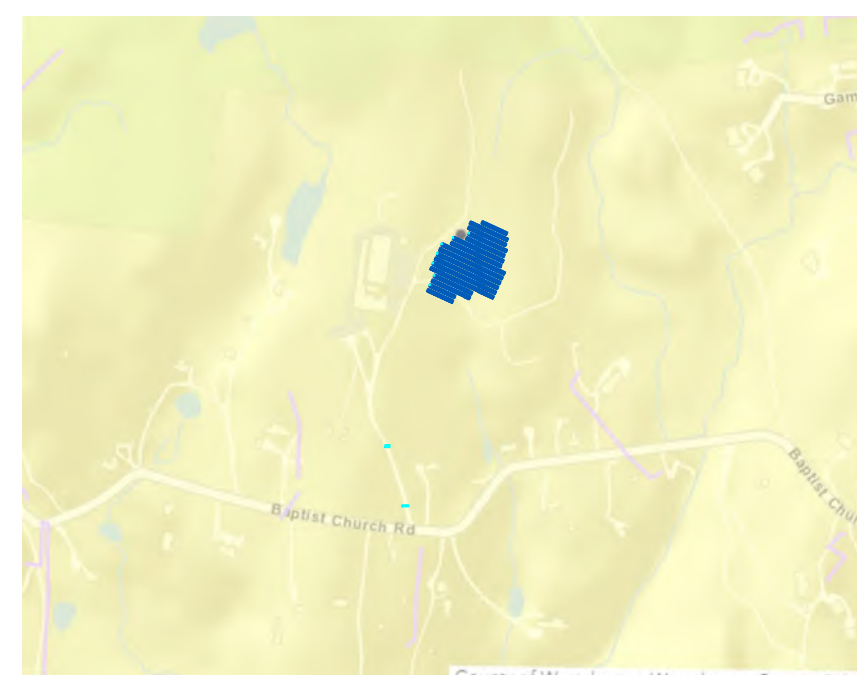

SCALE: 1"=10'-0" (IN FEET)
0 5 10 20

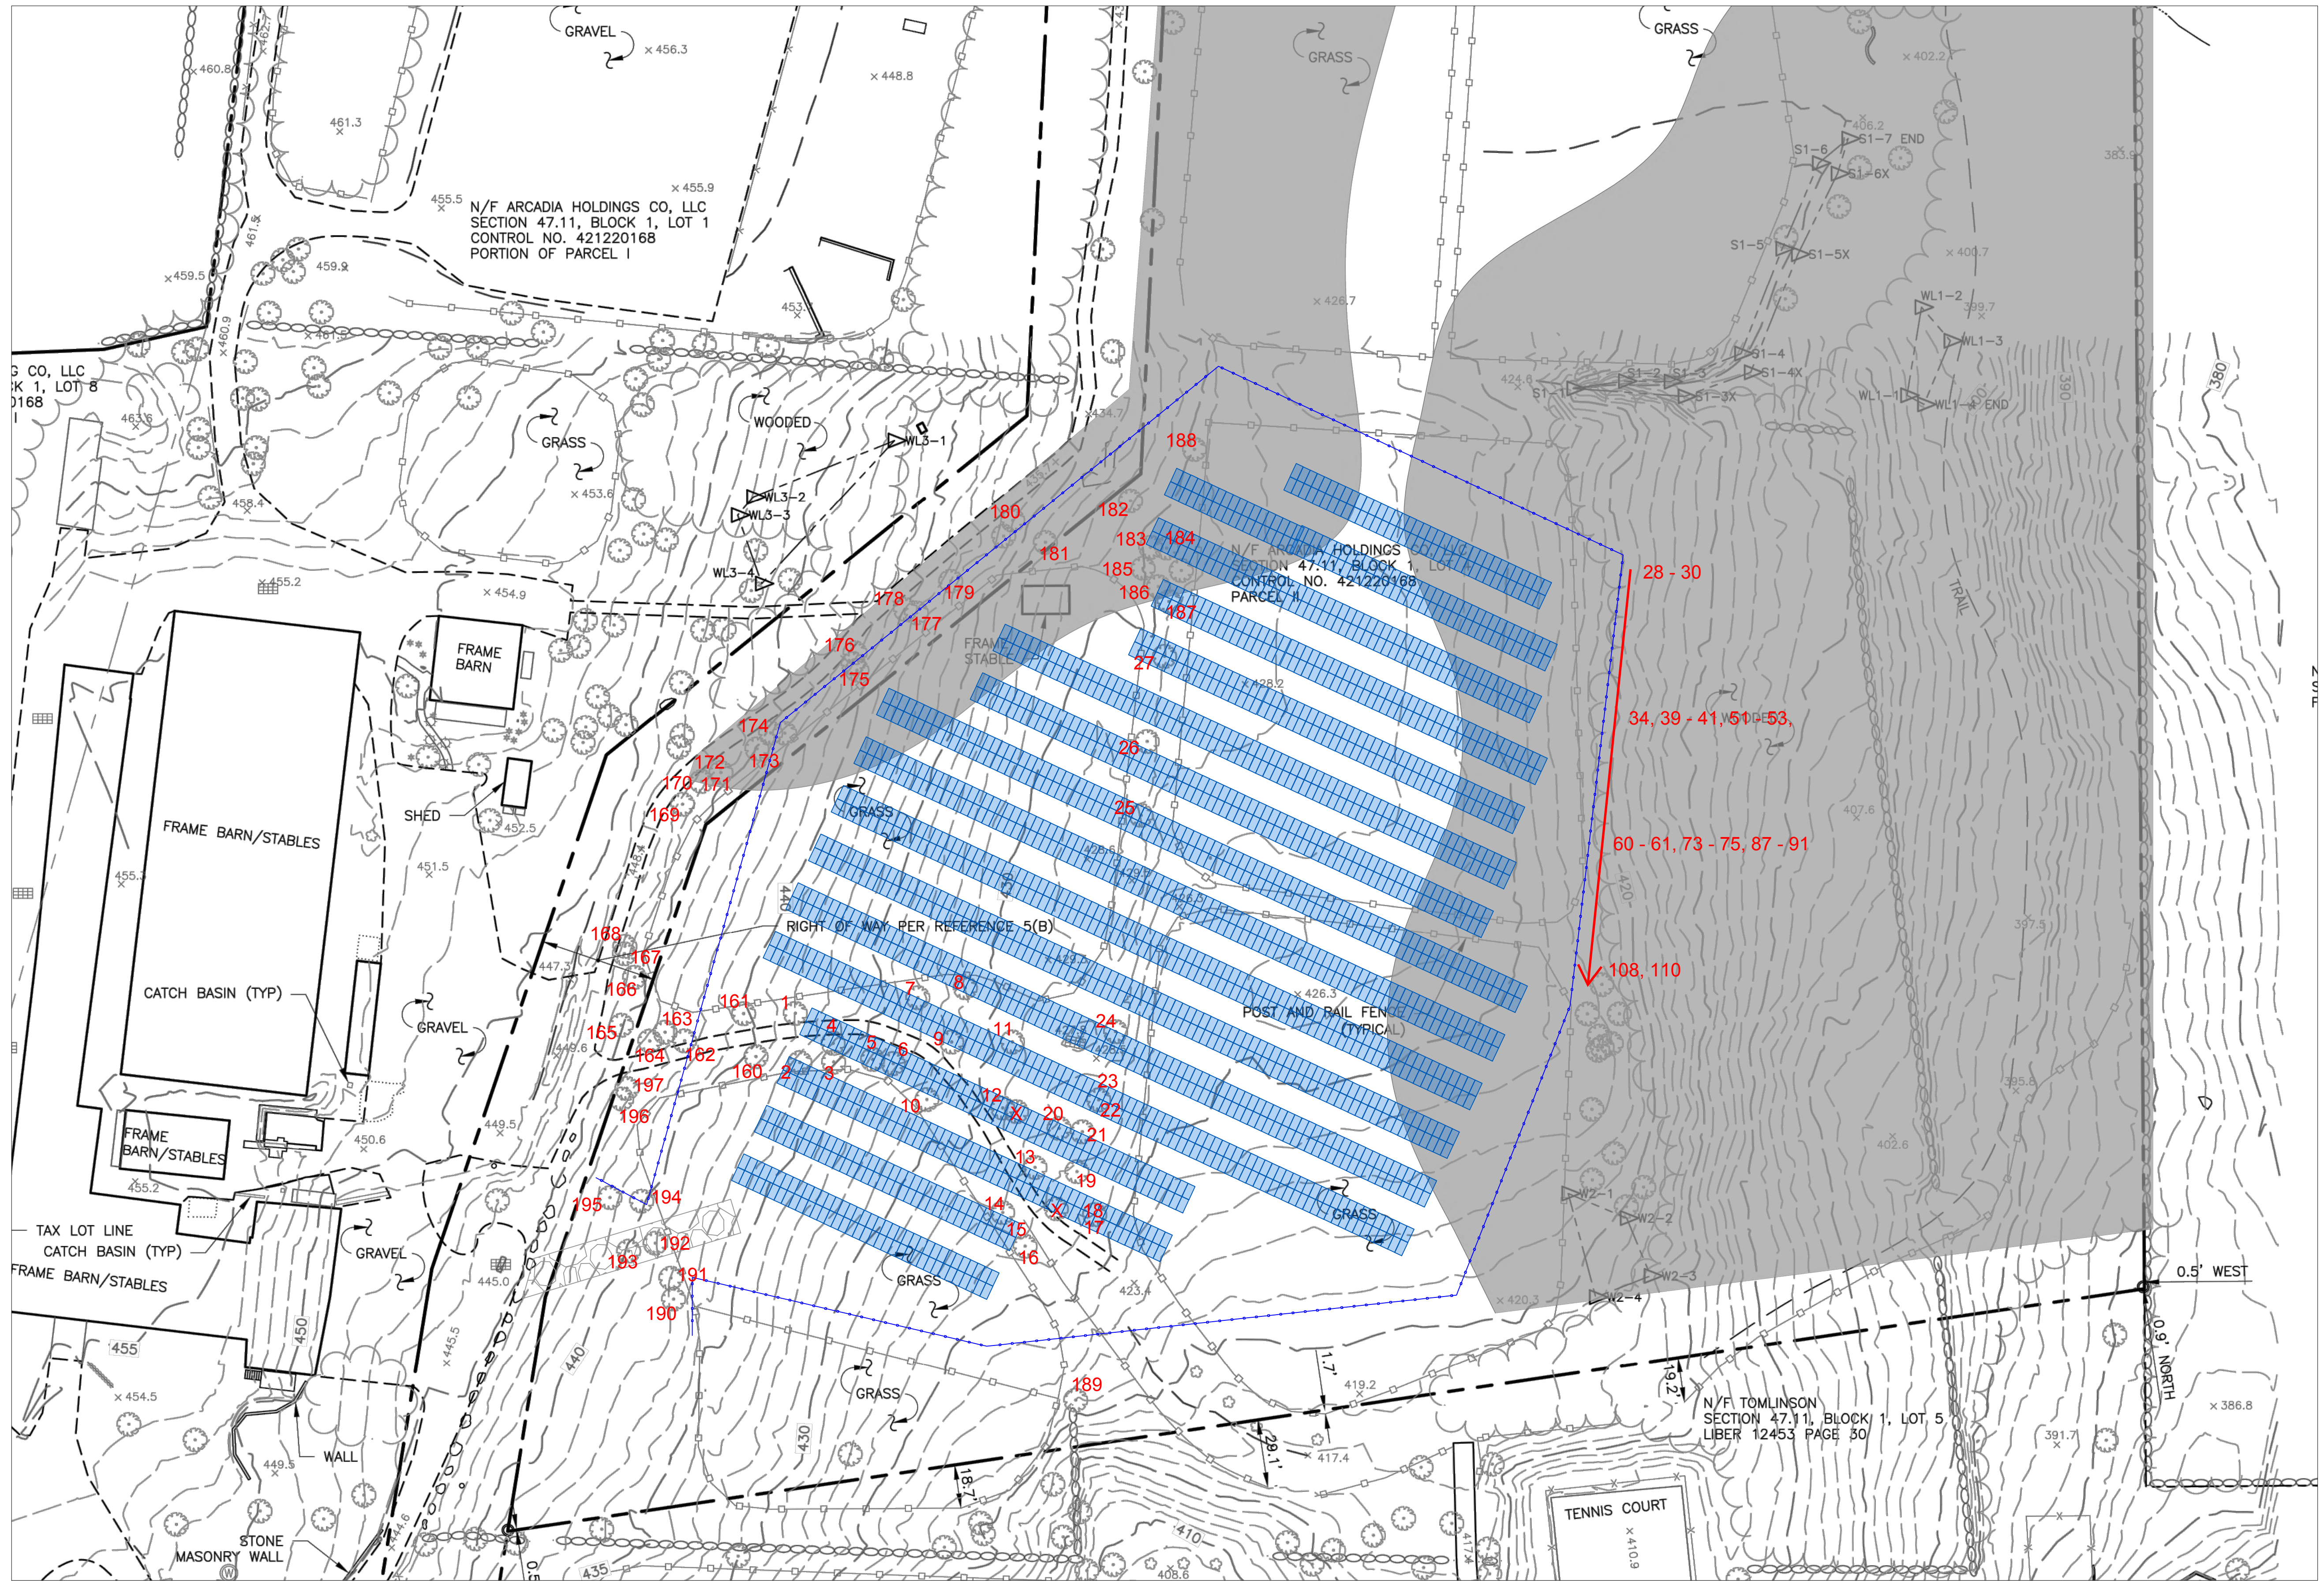

T1.0.7