



Ecogy Energy
 67 West Street, Suite 232
 Brooklyn, NY 11222
 assetmanagement@ecogyenergy.com
 (718)-304-0945

Ecogy Energy NY LLC
 Project Name:
SHRUB OAK
 251.10 KW-DC PV SYSTEM

Project Site:
1426 EAST MAIN STREET
SHRUB OAK, NY

Account No: xxxxx
 New Service Case #: xxxxx

SCG	DATE	BY
1	3/10/2021	SCG
		DATE
		BY
		REVISION DESCRIPTION
		#

Professional Stamp

PRELIMINARY


SHEET NAME:

SITE PLAN

PROJECT NUMBER: XXXX	DRAWN BY: SCG	CHECKED BY: ---
DATE: 02/23/2021	DWG. NUMBER: PV-100	
SHEET NUMBER: X of X		

OPTION 2

ARRAY LEGEND			
ARRAY	CONFIG	MODULE COUNT	SYSTEM SIZE KW
1	3 X 23	69	27.95
2	3 X 23	69	27.95
3	3 X 20	60	24.30
4	6 X 22	132	53.46
5		115	46.58
6		60	24.30
7		60	24.30
8		55	22.28
TOTAL		620	251.10
HANWHA G5.2 405 WATT MODULE			

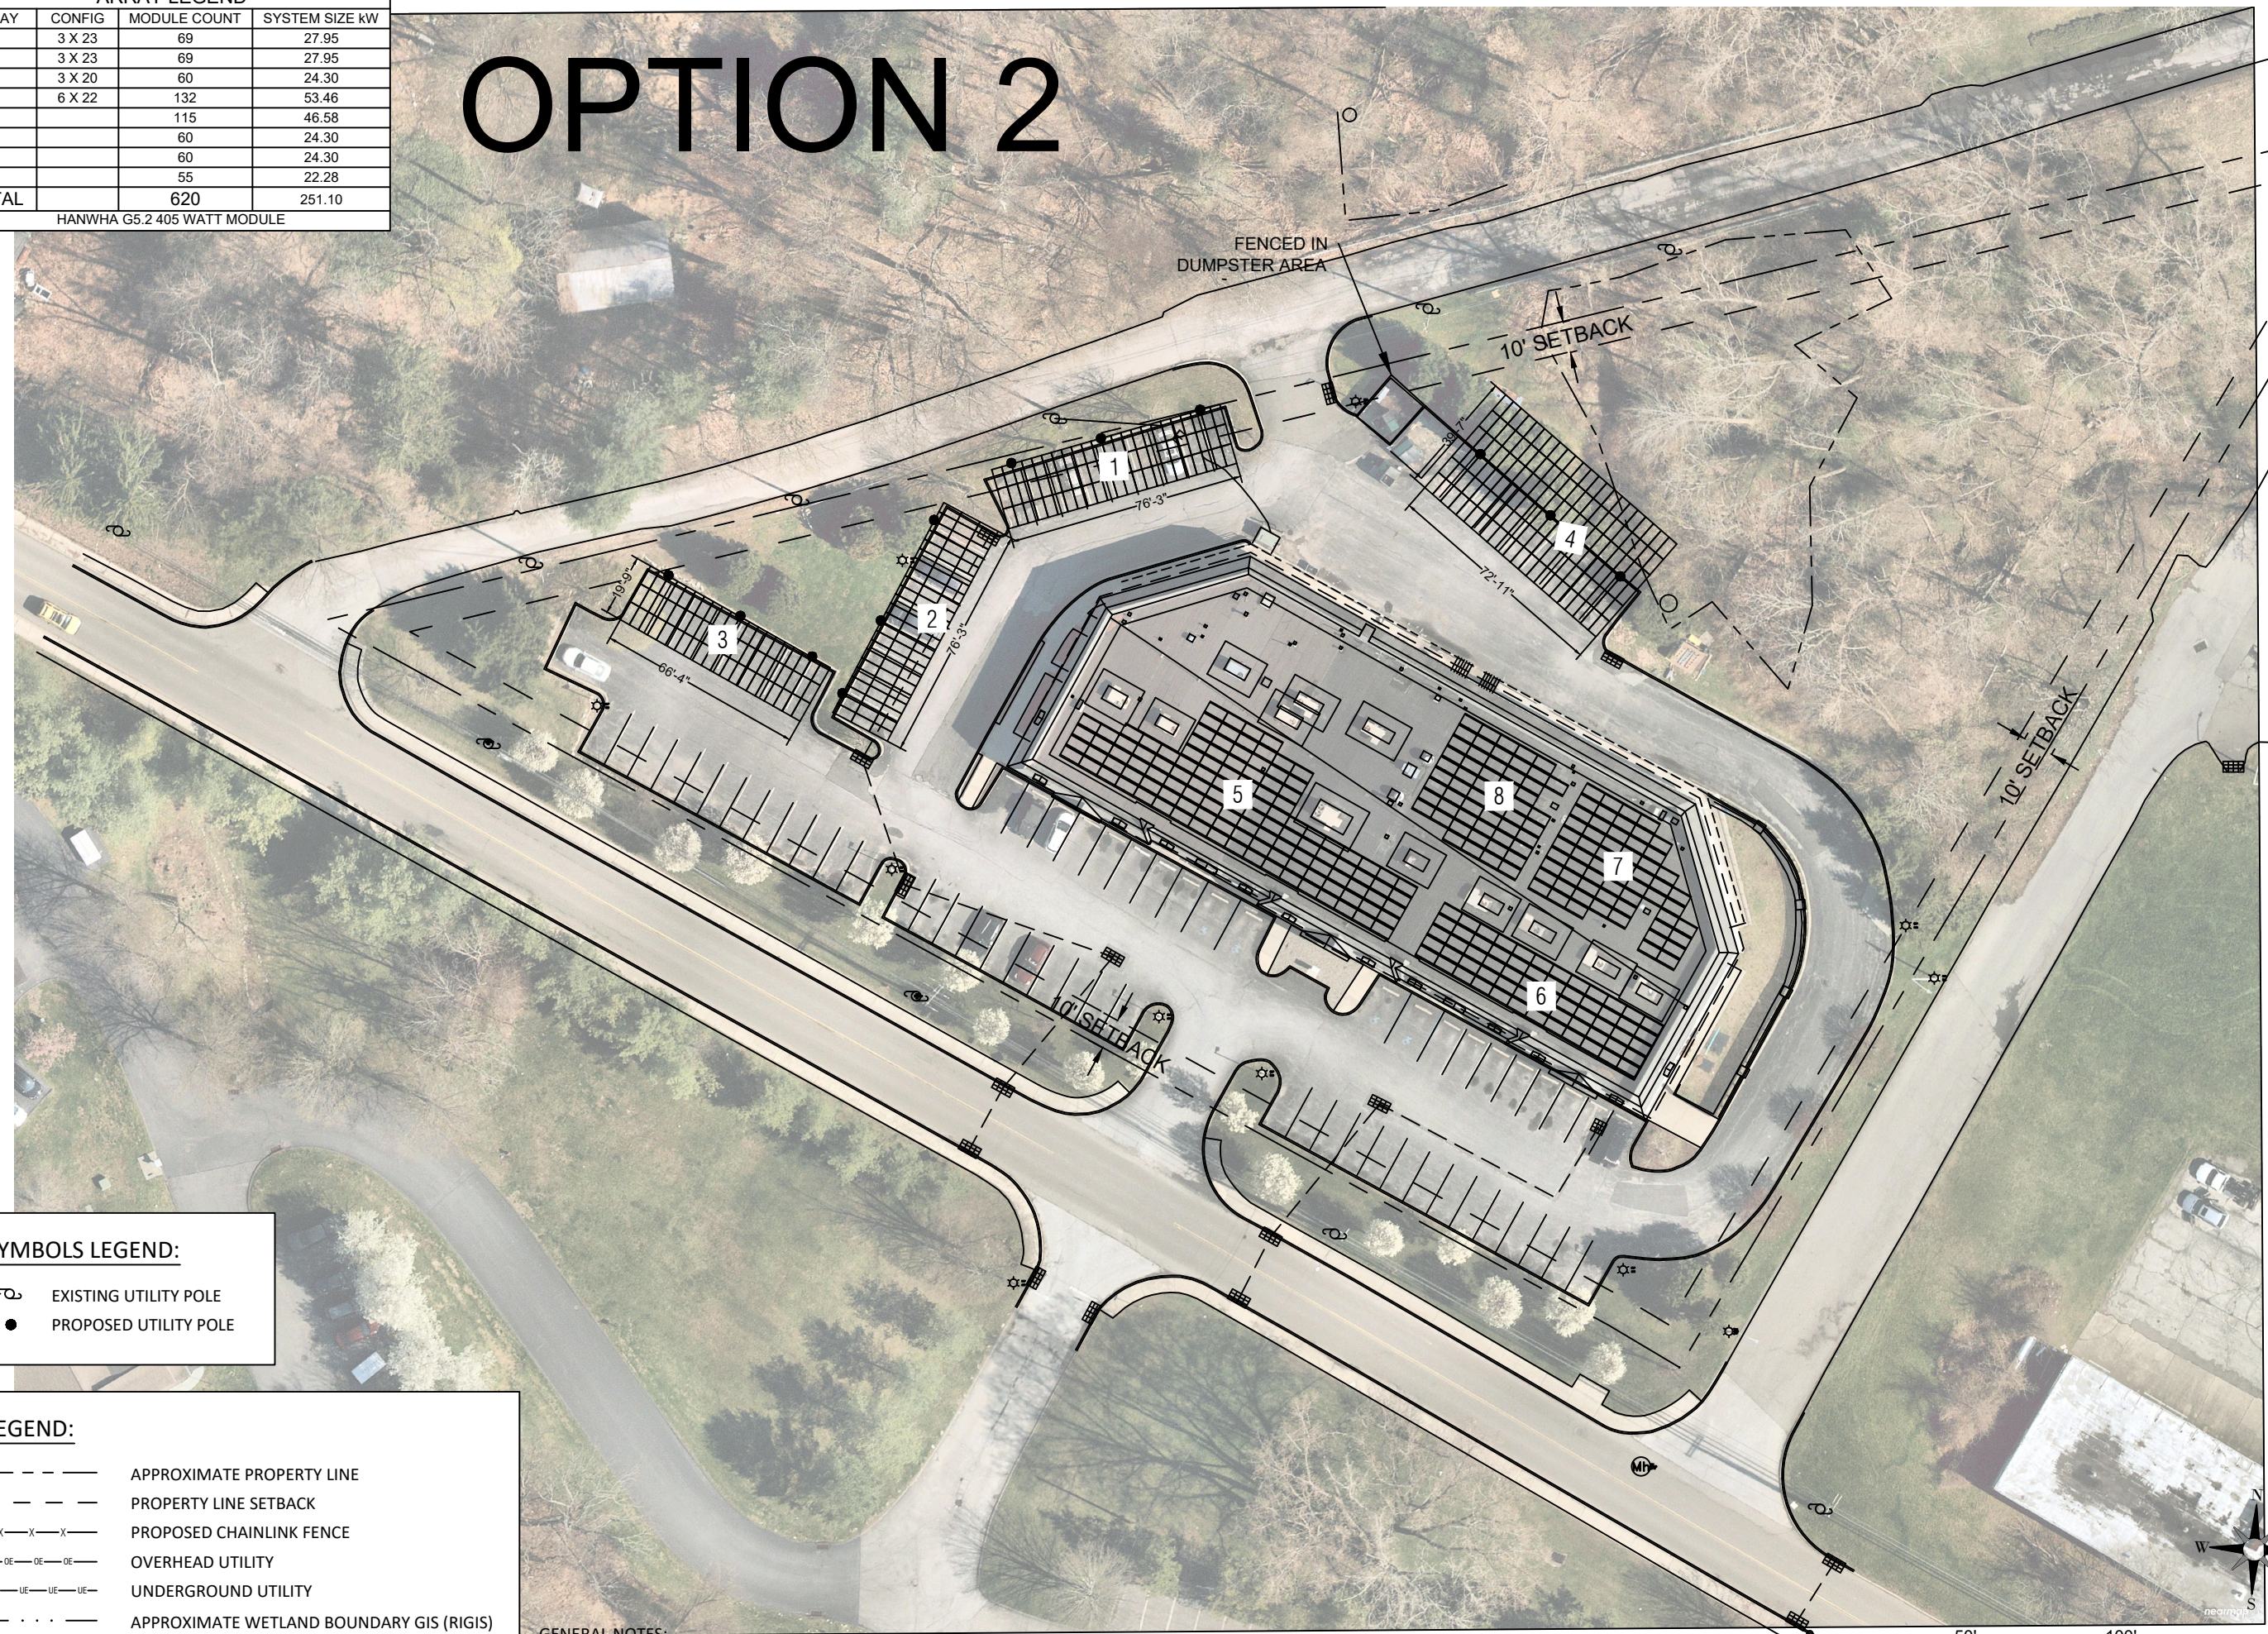

SYMBOLS LEGEND:

	EXISTING UTILITY POLE
	PROPOSED UTILITY POLE

LEGEND:

	APPROXIMATE PROPERTY LINE
	PROPERTY LINE SETBACK
	PROPOSED CHAINLINK FENCE
	OVERHEAD UTILITY
	UNDERGROUND UTILITY
	APPROXIMATE WETLAND BOUNDARY GIS (RIGIS)
	WETLAND 100' BUFFER

GENERAL NOTES:
 1. PARKING SPACES 8' WIDE ALONG CURB LINE.

