



6,000 s.f. BUTLER BUILDING

120'-0"

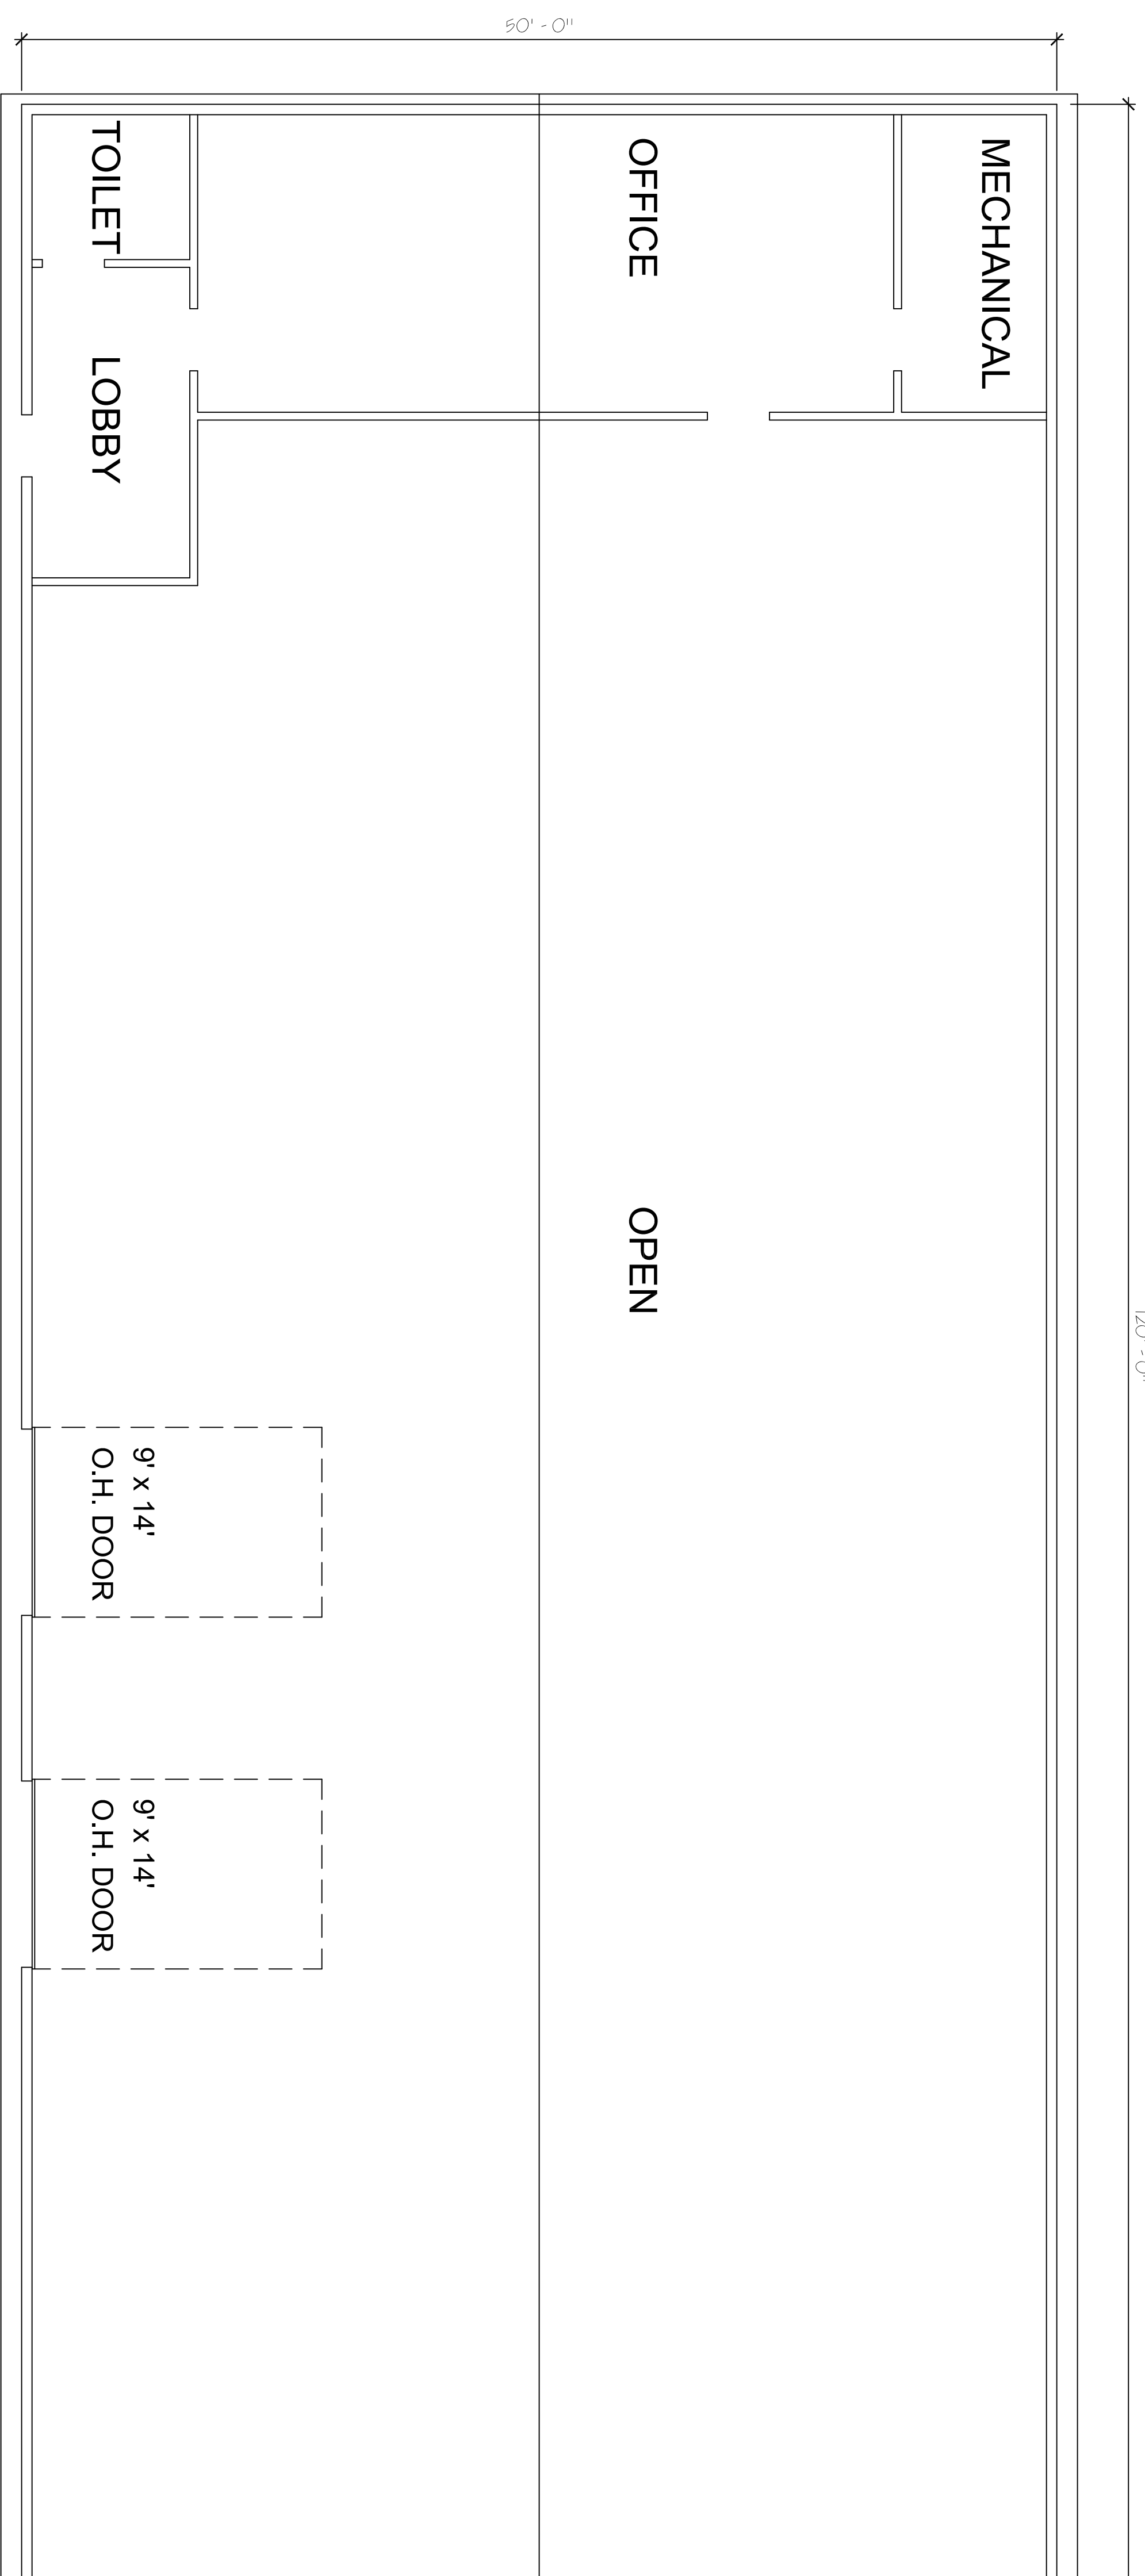


PRELIMINARY CONCEPTUAL FLOOR PLAN

SCALE 3/16" = 1'-0"

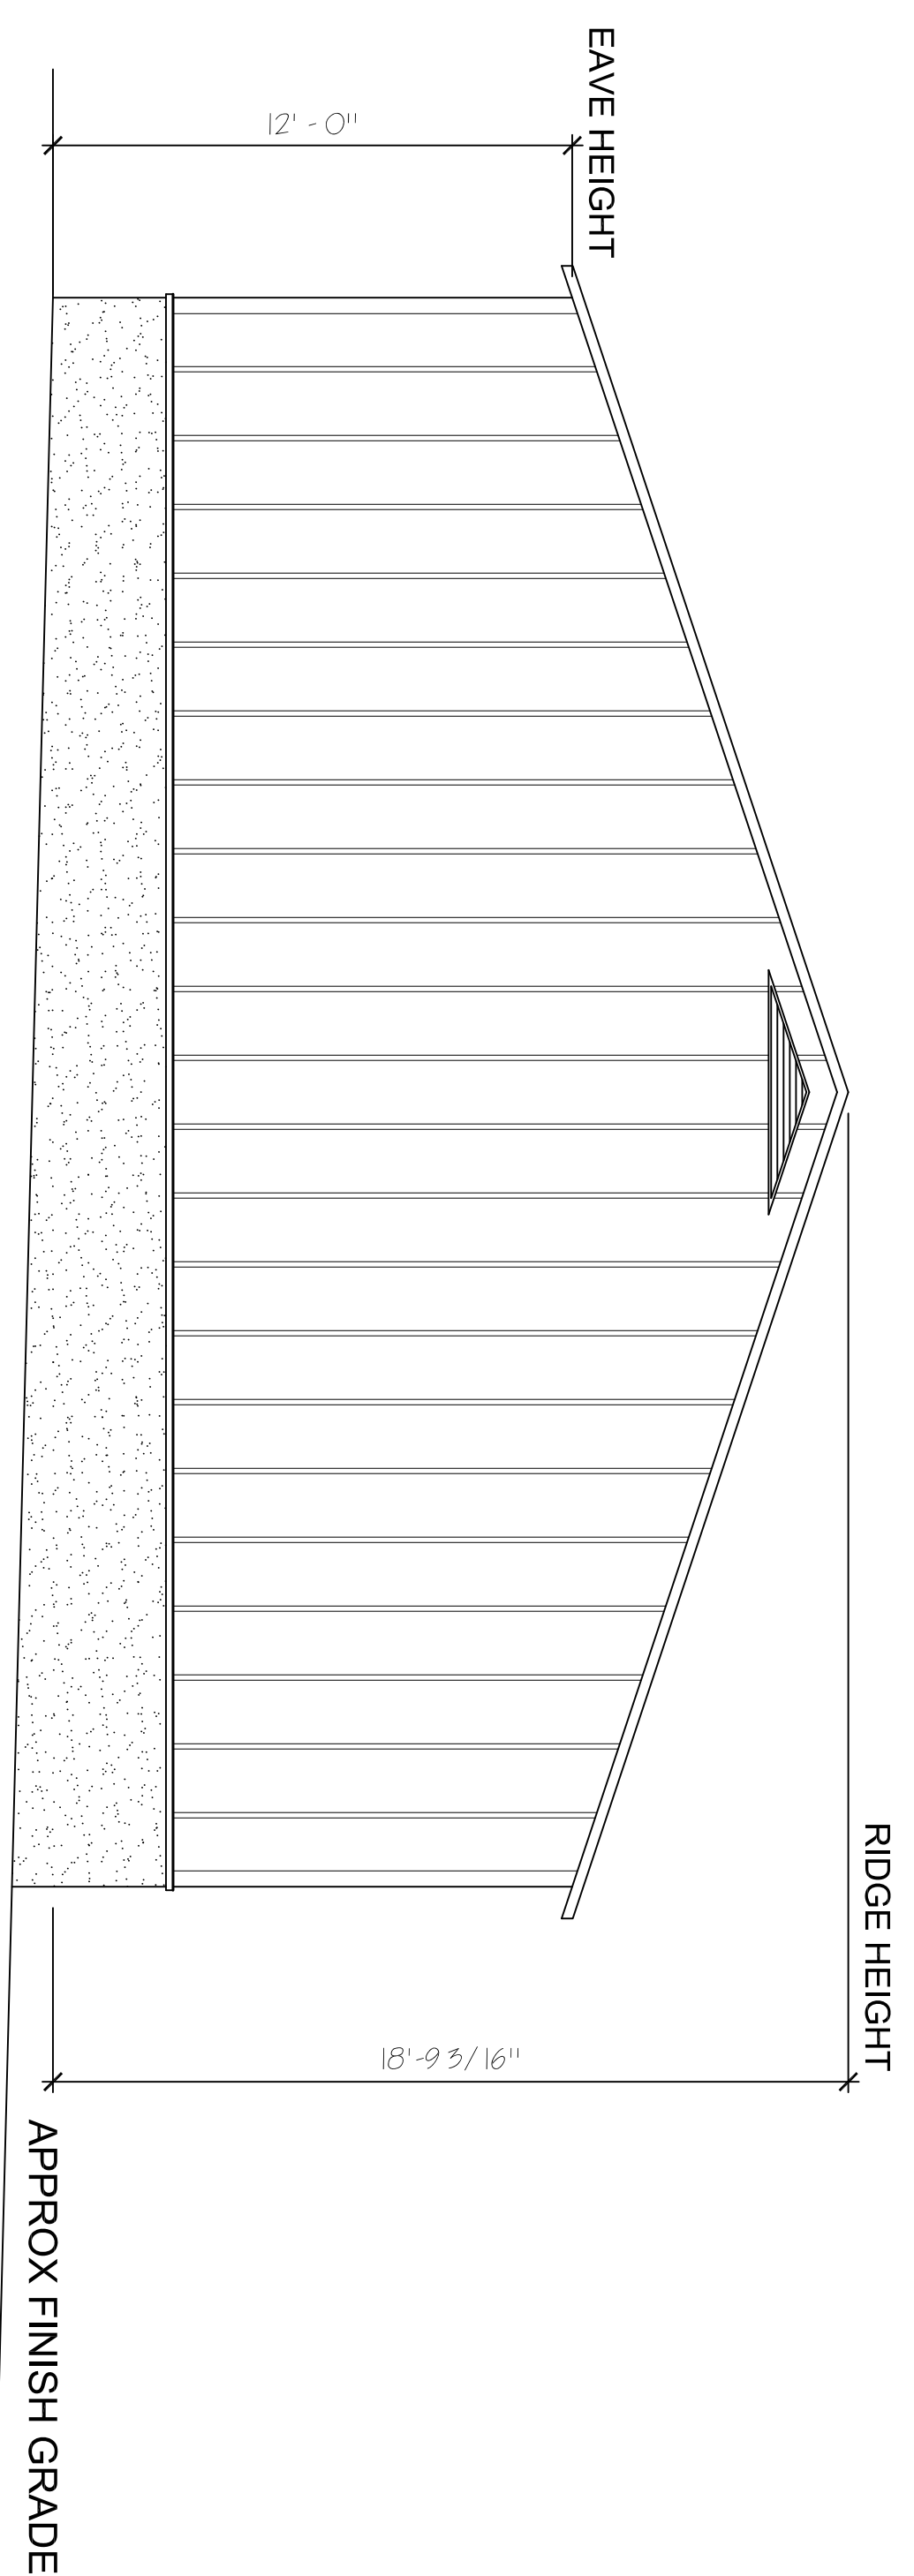

PRELIMINARY CONCEPTUAL SOUTHEAST ELEVATION

SCALE 3/16" = 1'-0"

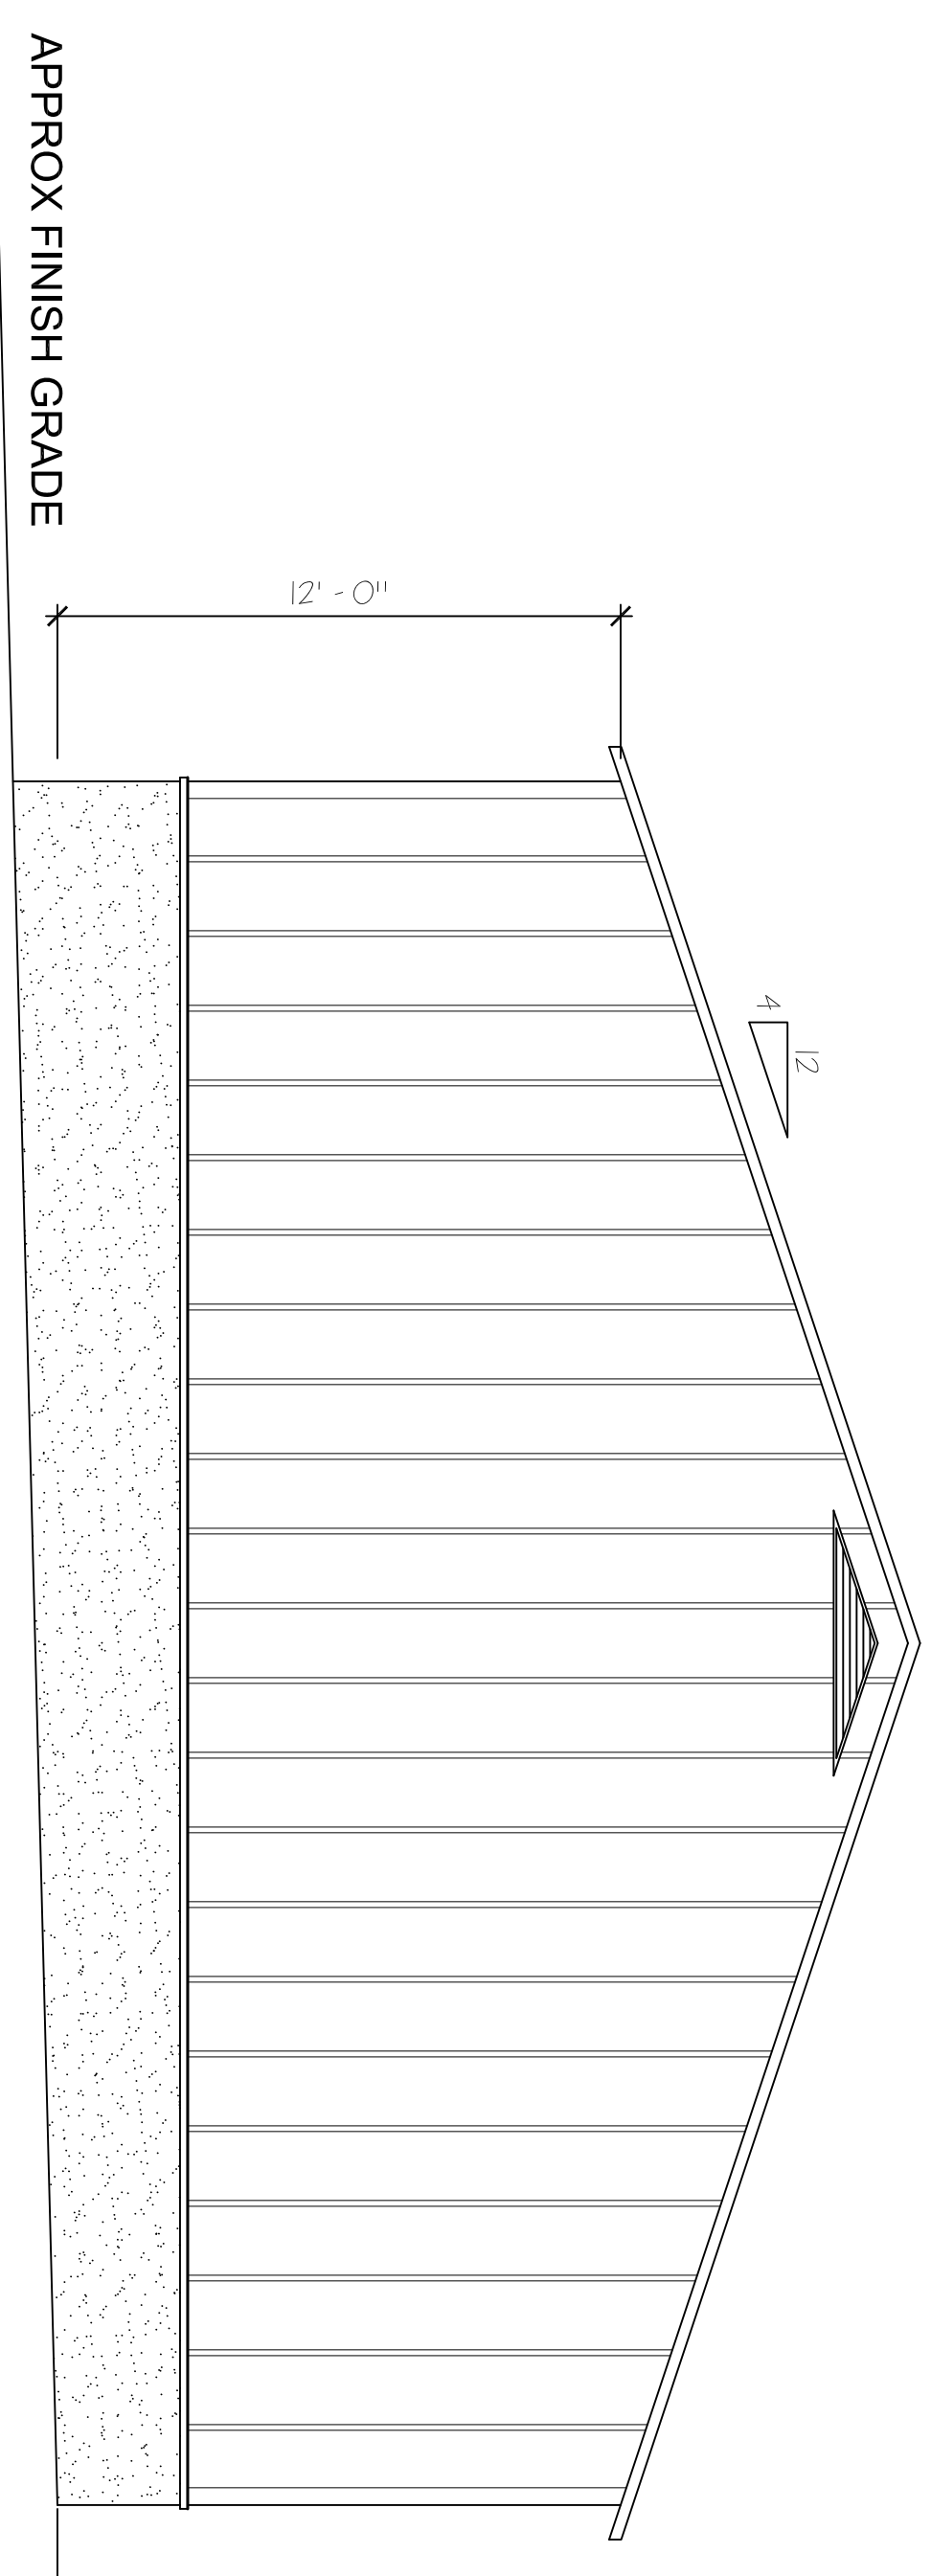

PRELIMINARY CONCEPTUAL NORTHWEST ELEVATION

SCALE 3/16" = 1'-0"

--	--	--

SALVATORE MANCINI, AIA
 ARCHITECTS
 BRADFORD GREEN, BLDG8, SUITE D
 755 MAIN STREET
 MONROE, CT 06468
N.Y. ARCHITECTURAL LICENSE # 013600
 CT. ARCHITECTURAL LICENSE # 5682
 FL ARCHITECTURAL LICENSE # AO 0013589

PROJECT TITLE:
CONCEPTUAL PLAN/ELEV.
ENVIROGREEN ASSOCIATES INC.
 2040 GREENWOOD STREET
 TOWN OF YORKTOWN

REVISION #	DATE	DESCRIPTION


DATE	ISSUED TO
2/19/18	OWNER'S REVIEW
2/26/18	INITIAL PLANNING BOARD
	PLANNING BOARD
	BUILDING DEPARTMENT

SCALE

DRAWING NUMBER
A-1


6,000 s.f. BUTLER BUILDING

120'-0"

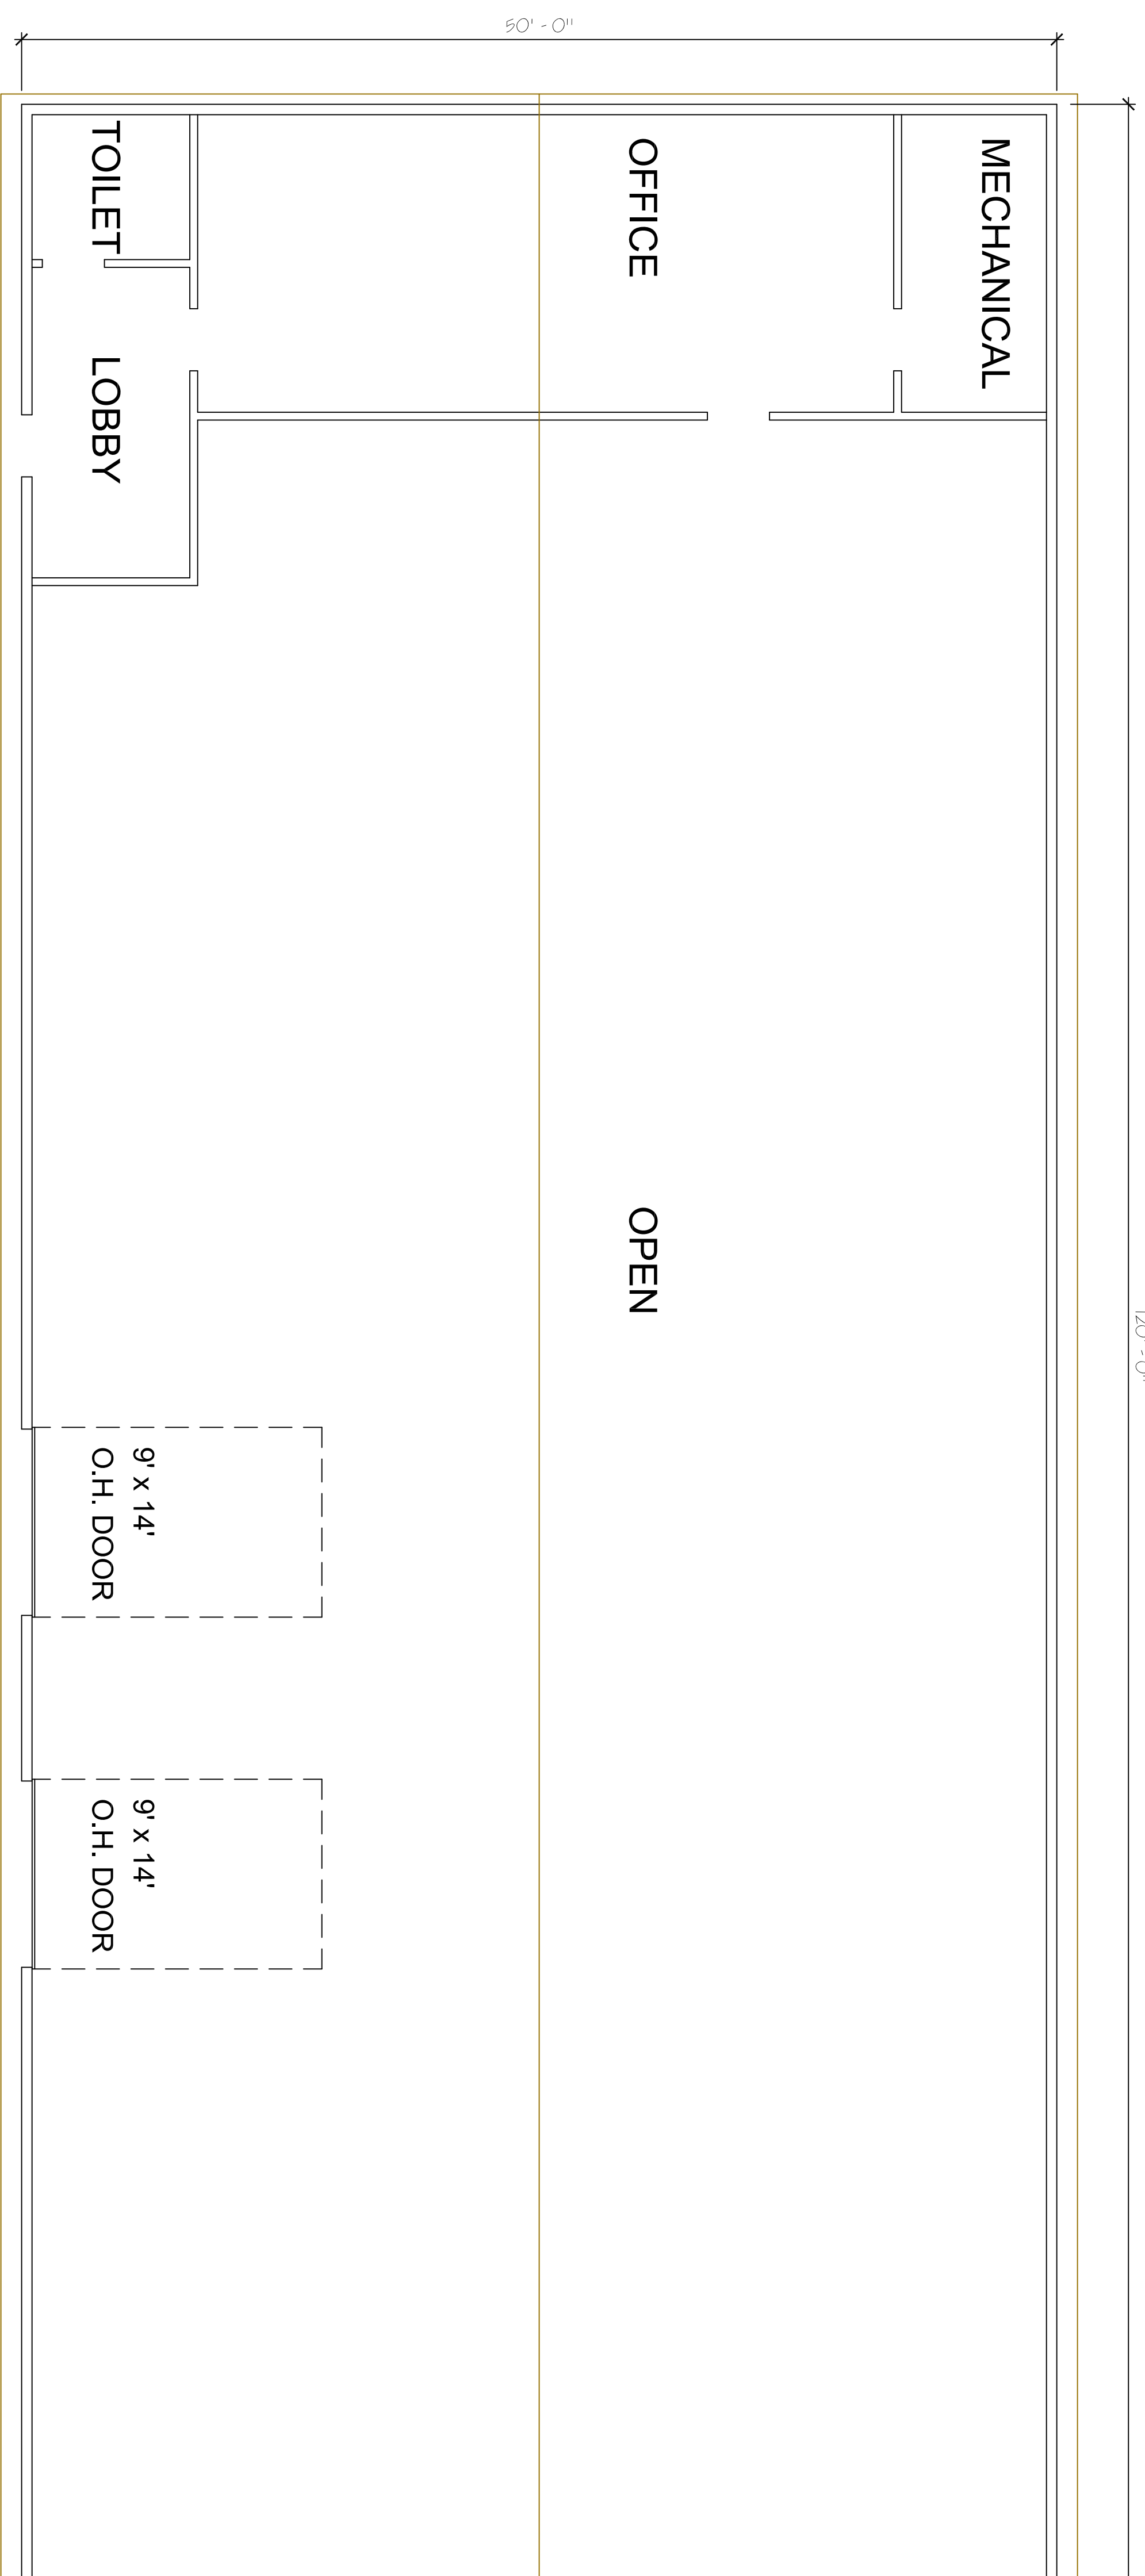


PRELIMINARY CONCEPTUAL FLOOR PLAN

SCALE 3/16" = 1'-0"

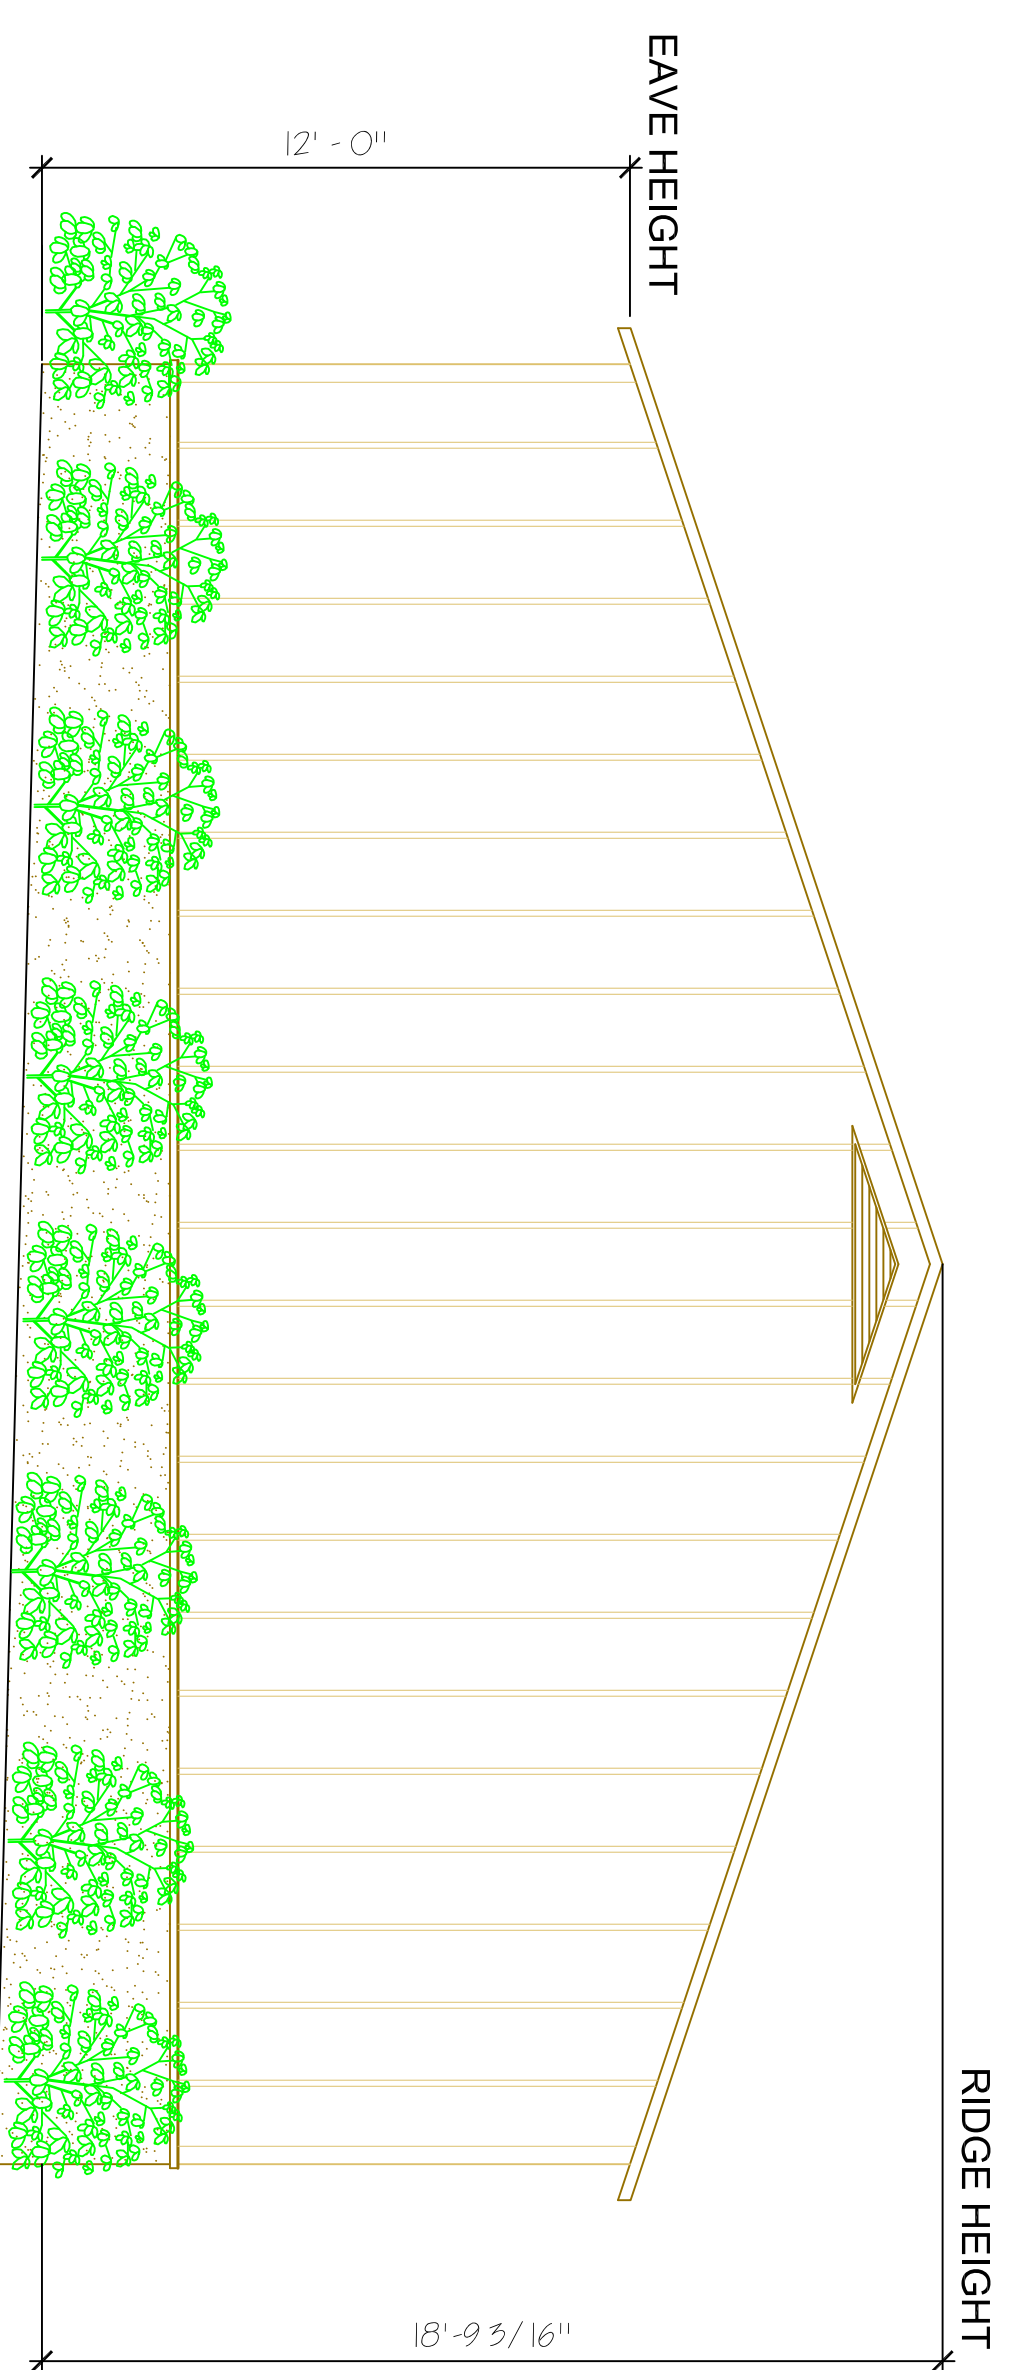

APPROX FINISH GRADE

APPROX FINISH GRADE

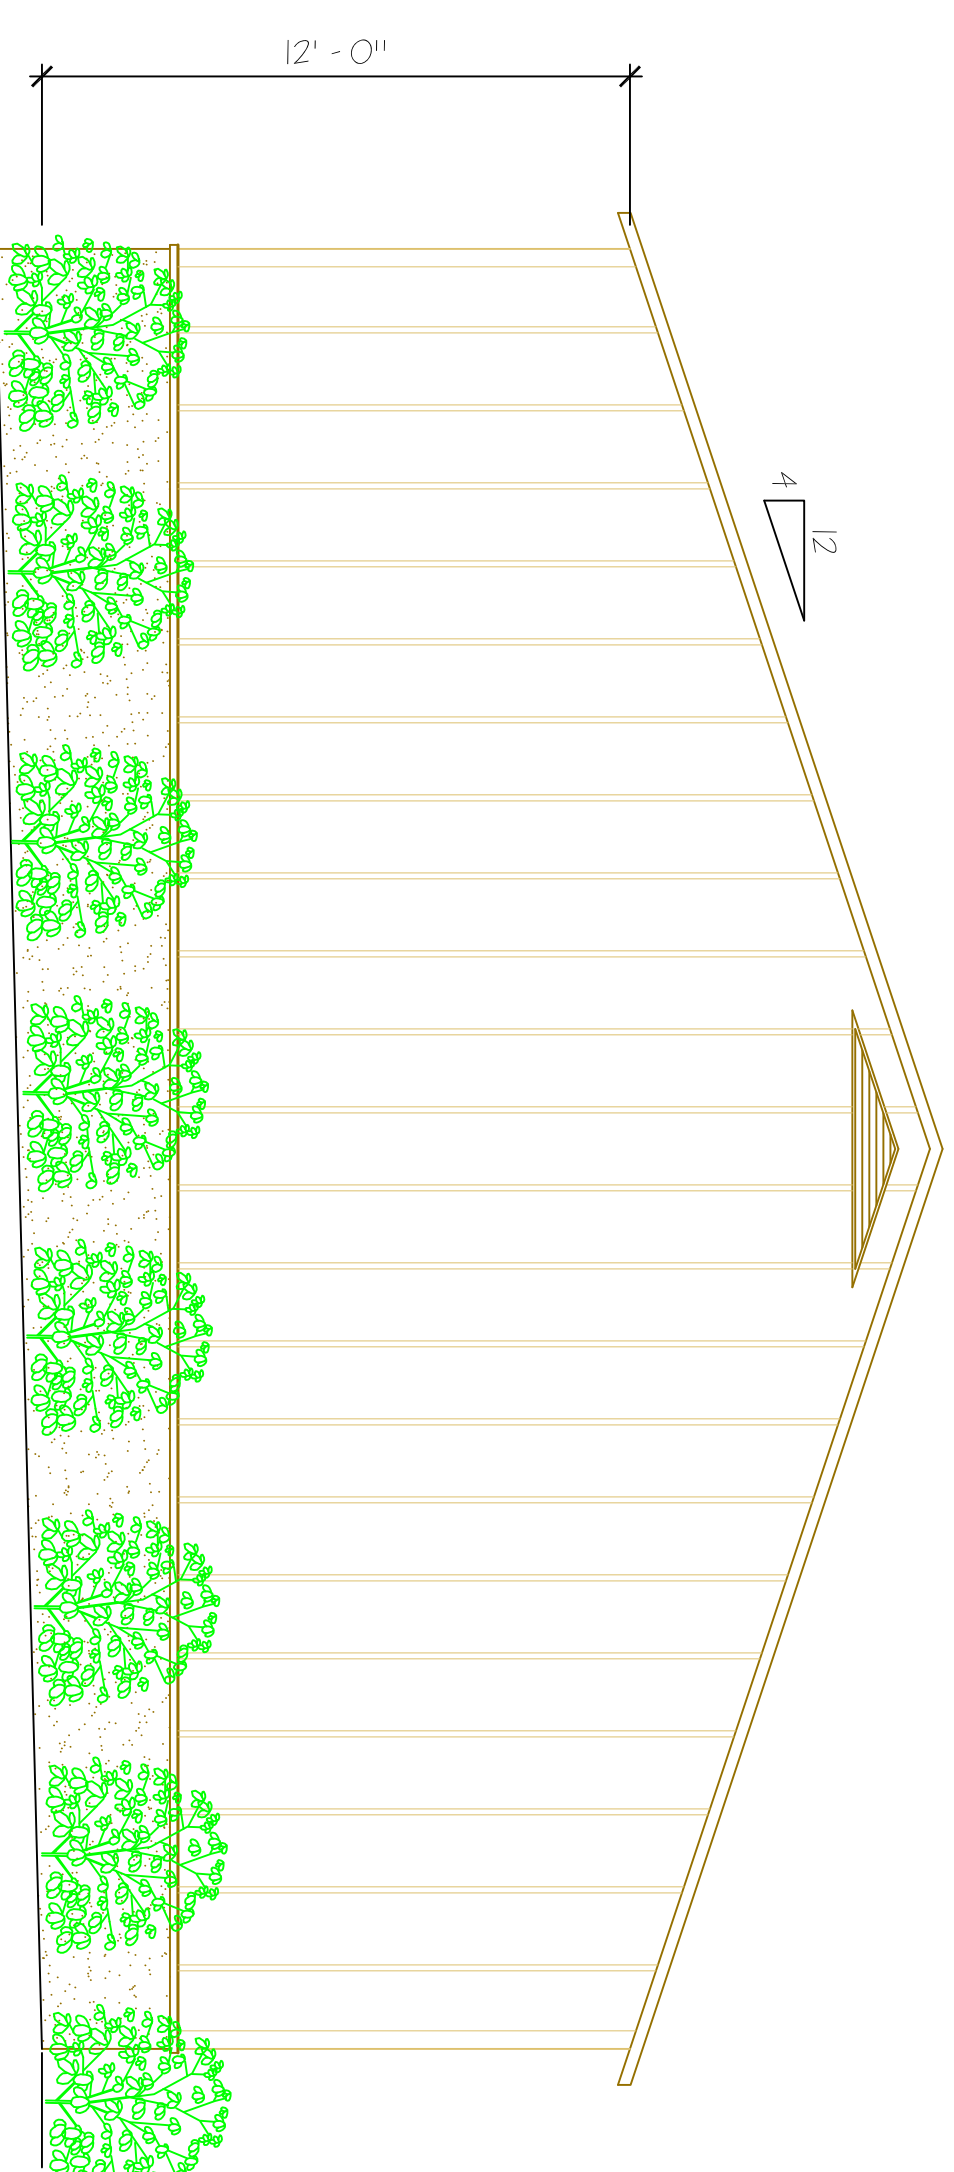

PRELIMINARY CONCEPTUAL SOUTHEAST ELEVATION

SCALE 3/16" = 1'-0"

PRELIMINARY CONCEPTUAL NORTHWEST ELEVATION

SCALE 3/16" = 1'-0"

SALVATORE MANCINI, AIA

ARCHITECTS
BRADFORD GREEN, BLDG8, SUITE D
755 MAIN STREET
MONROE, CT 06468

N.Y. ARCHITECTURAL LICENSE # 013600
CT. ARCHITECTURAL LICENSE # 5682
FL ARCHITECTURAL LICENSE # AO 0013589

PROJECT TITLE:
CONCEPTUAL PLAN/ELEV.
ENVIROGREEN ASSOCIATES INC.
2040 GREENWOOD STREET
TOWN OF YORKTOWN


REVISION #	DATE	DESCRIPTION

		BUILDING DEPARTMENT	
		PLANNING BOARD	
2/26/18		INITIAL PLANNING BOARD	
2/19/18		OWNER'S REVIEW	
		ISSUED TO	

SCALE	
FILE #	CIPRIANI0218
DRAWN BY	GV/SM
CHECKED-BY	SM


DRAWING NUMBER

A-1a

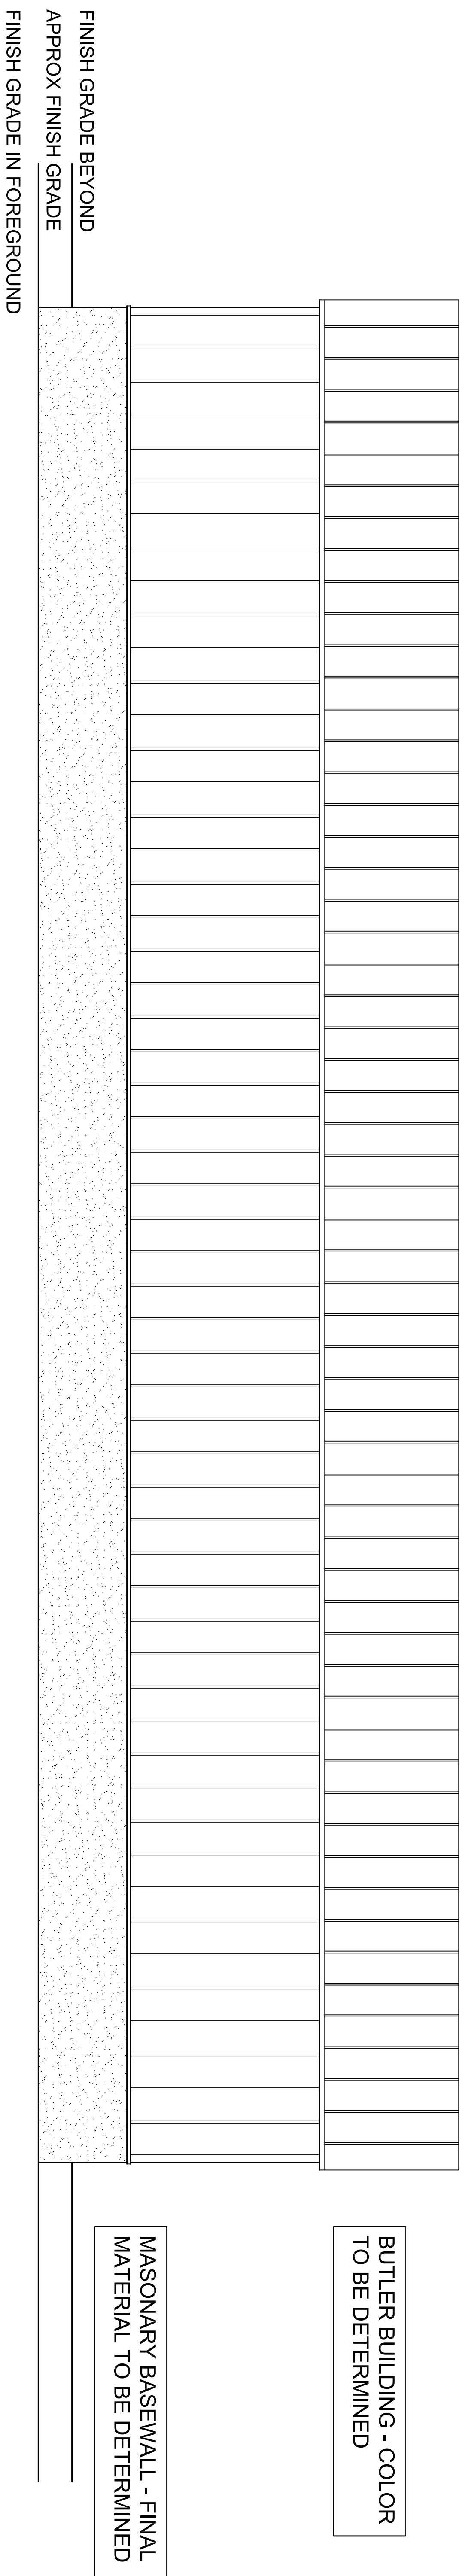

PRELIMINARY CONCEPTUAL SOUTHWEST ELEVATION

SCALE 3/16" = 1'-0"

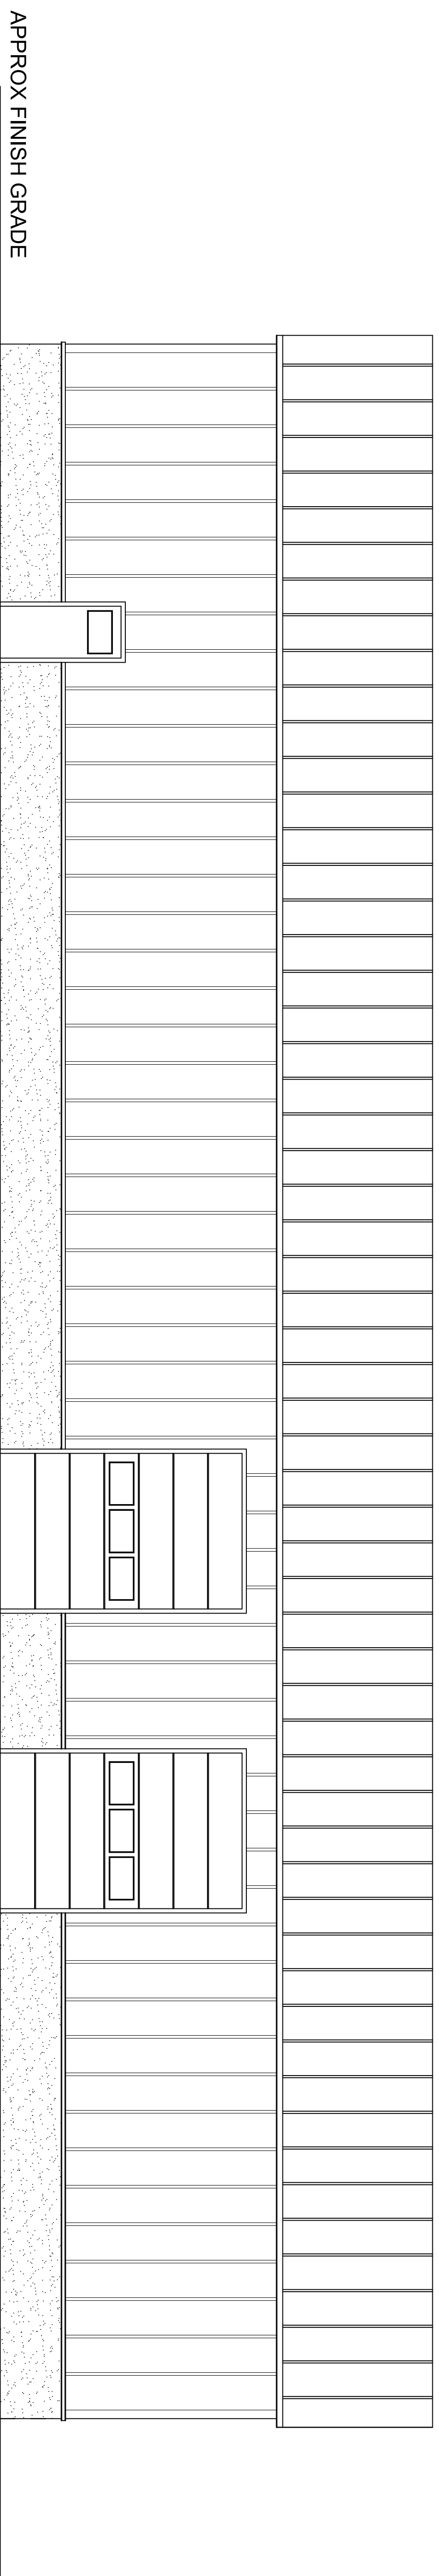

PRELIMINARY CONCEPTUAL NORTHEAST ELEVATION

SCALE 3/16" = 1'-0"

BUTLER BUILDING - COLOR
TO BE DETERMINED

MASONRY BASEWALL - FINAL
MATERIAL TO BE DETERMINED

SCALE	
FILE #	CIPRIANI0218
DRAWN BY	GV/SM
CHECKED-BY	SM


		BUILDING DEPARTMENT
		PLANNING BOARD
2/26/18		INITIAL PLANNING BOARD
2/19/18		OWNER'S REVIEW
DATE		ISSUED TO

REVISION #	DATE	DESCRIPTION

PROJECT TITLE:
CONCEPTUAL ELEVATIONS
ENVIROGREEN ASSOCIATES INC.
 2040 GREENWOOD STREET
 TOWN OF YORKTOWN

SALVATORE MANCINI, AIA
 ARCHITECTS
 BRADFORD GREEN, BLDG8, SUITE D
 755 MAIN STREET
 MONROE, CT 06468
N.Y. ARCHITECTURAL LICENSE # 013600
 CT. ARCHITECTURAL LICENSE # 5682
 FL ARCHITECTURAL LICENSE # AO 0013589

DRAWING NUMBER
A-2

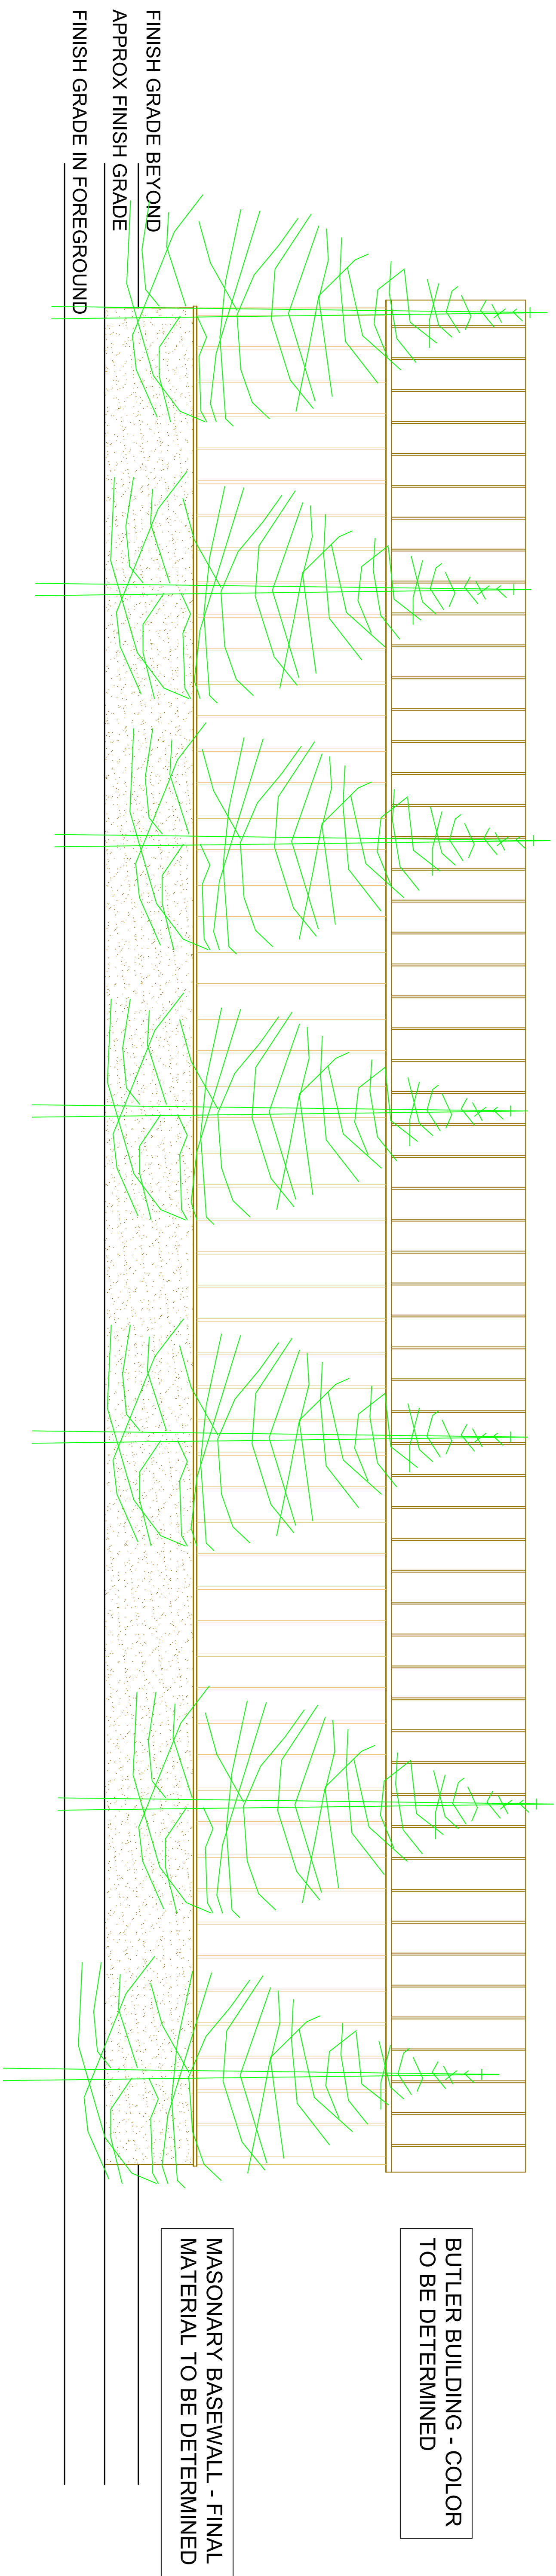

PRELIMINARY CONCEPTUAL SOUTHWEST ELEVATION

SCALE 3/16" = 1'-0"



PRELIMINARY CONCEPTUAL NORTHEAST ELEVATION

SCALE 3/16" = 1'-0"

BUTLER BUILDING - COLOR
TO BE DETERMINED

MASONRY BASEWALL - FINAL
MATERIAL TO BE DETERMINED

REVISION #	DATE	DESCRIPTION


PROJECT TITLE:
CONCEPTUAL ELEVATIONS
ENVIROGREEN ASSOCIATES INC.
 2040 GREENWOOD STREET
 TOWN OF YORKTOWN

SALVATORE MANCINI, AIA
 ARCHITECTS
 BRADFORD GREEN, BLDG8, SUITE D
 755 MAIN STREET
 MONROE, CT 06468
N.Y. ARCHITECTURAL LICENSE # 013600
 CT. ARCHITECTURAL LICENSE # 5682
 FL ARCHITECTURAL LICENSE # AO 0013589

SCALE	
FILE #	CIPRIANI0218
DRAWN BY	GV/SM
CHECKED-BY	SM

		BUILDING DEPARTMENT
		PLANNING BOARD
2/26/18		INITIAL PLANNING BOARD
2/19/18		OWNER'S REVIEW
DATE		ISSUED TO

DRAWING NUMBER
A-2a

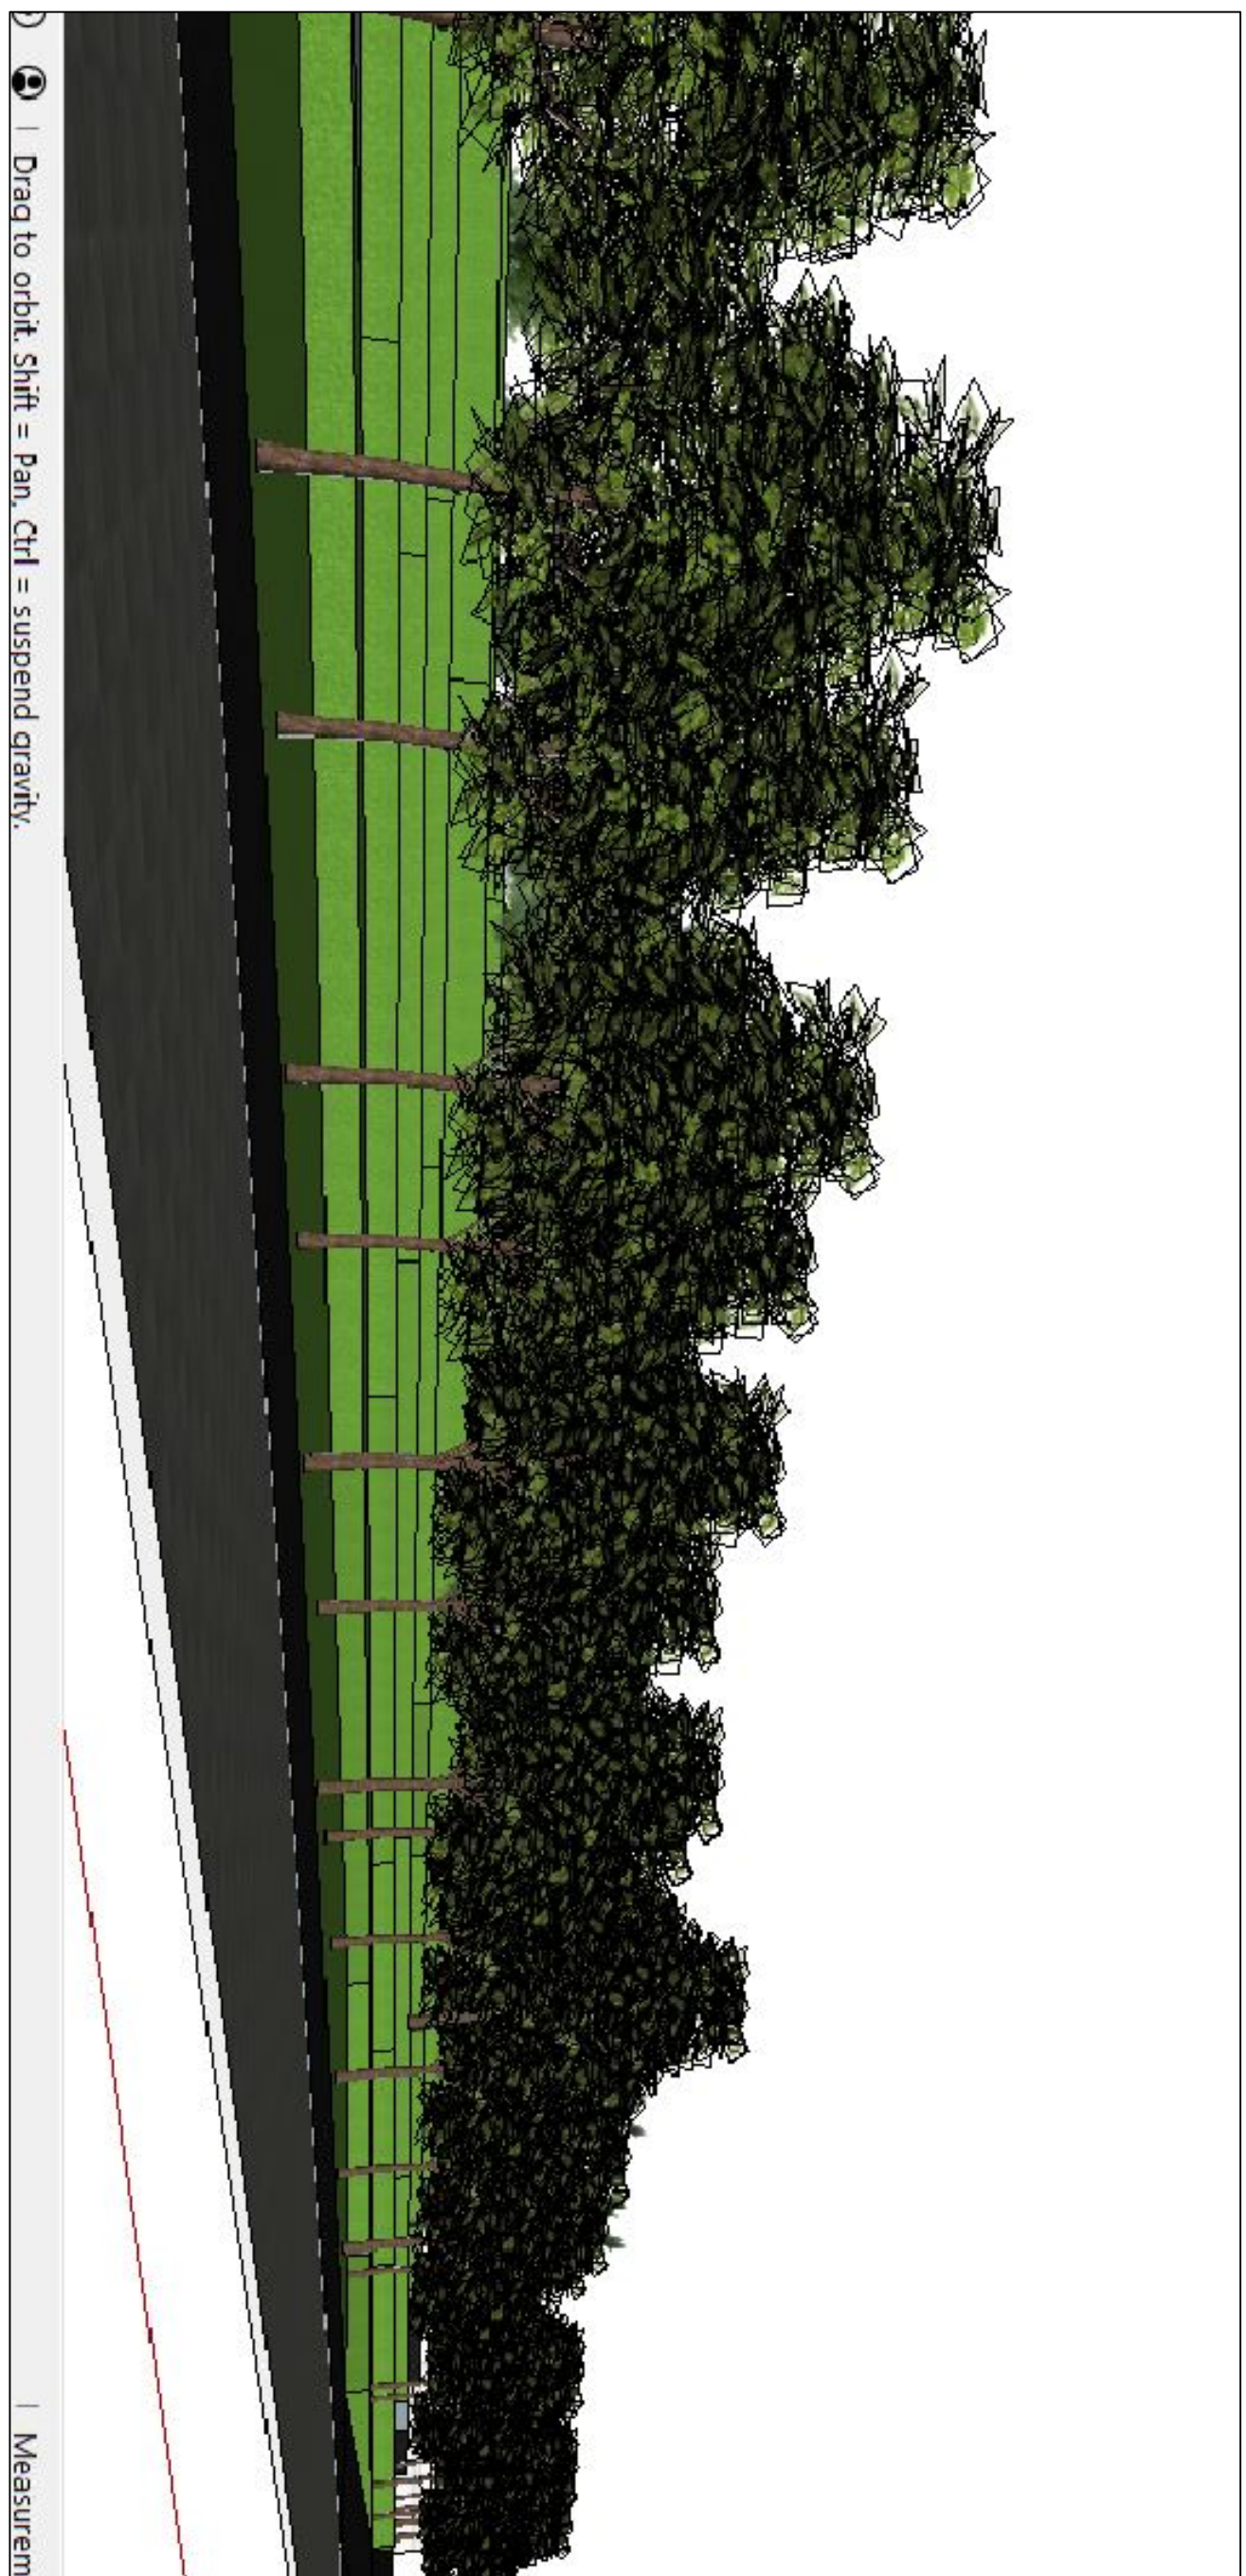


VIEW 1 @ STREET LEVEL



VIEW 3 @ STREET LEVEL



VIEW 2 @ STREET LEVEL

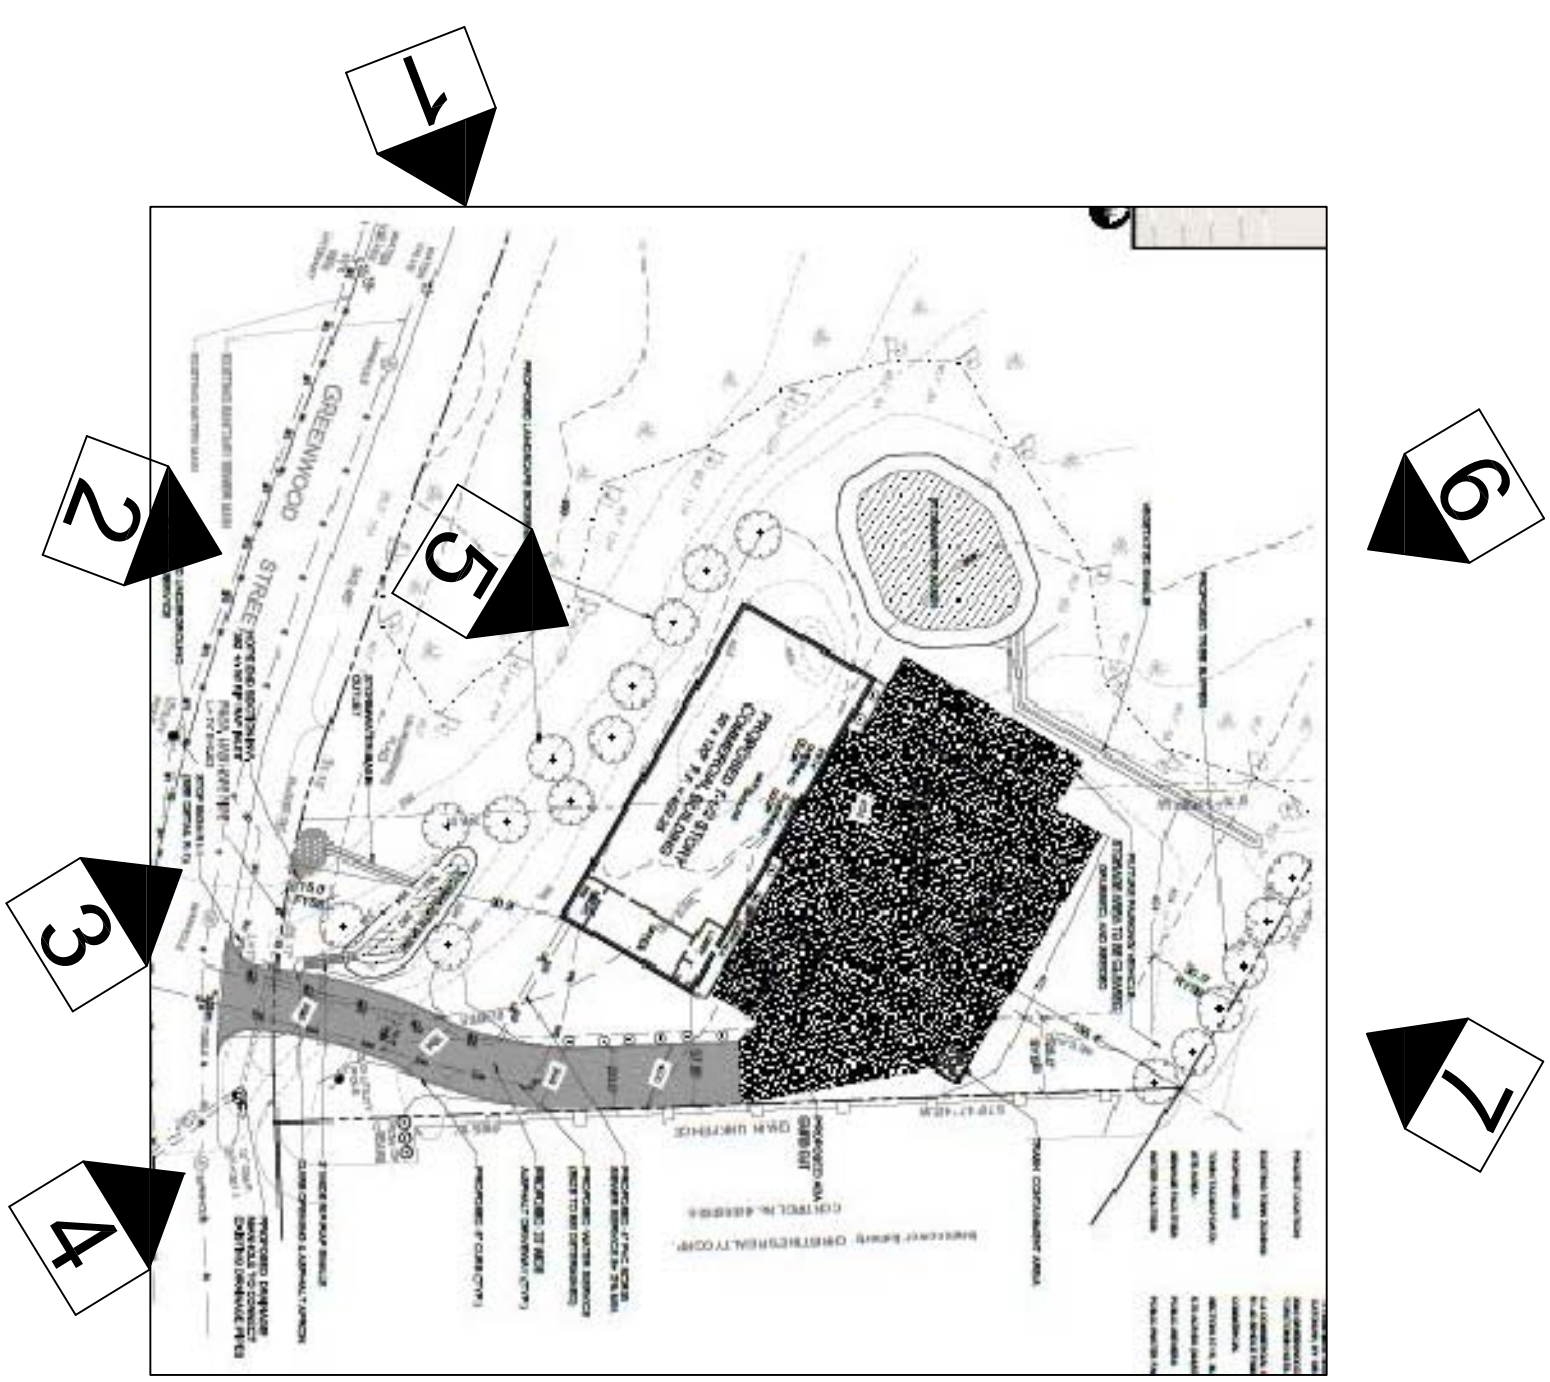

PROJECT TITLE:
CONCEPTUAL ELEVATIONS
ENVIROGREEN ASSOCIATES INC.
 2040 GREENWOOD STREET
 TOWN OF YORKTOWN


SALVATORE MANCINI, AIA
 ARCHITECTS
 BRADFORD GREEN, BLDG8, SUITE D
 755 MAIN STREET
 MONROE, CT 06468
N.Y. ARCHITECTURAL LICENSE # 013600
 CT. ARCHITECTURAL LICENSE # 5682
 FL ARCHITECTURAL LICENSE # AO 0013589

REVISION #	DATE	DESCRIPTION


	BUILDING DEPARTMENT
	PLANNING BOARD
2/26/18	INITIAL PLANNING BOARD
2/19/18	OWNER'S REVIEW
DATE	ISSUED TO

SCALE
FILE # CIPRIANI0218
DRAWN BY GV/SM
CHECKED-BY SM


DRAWING NUMBER
A-3

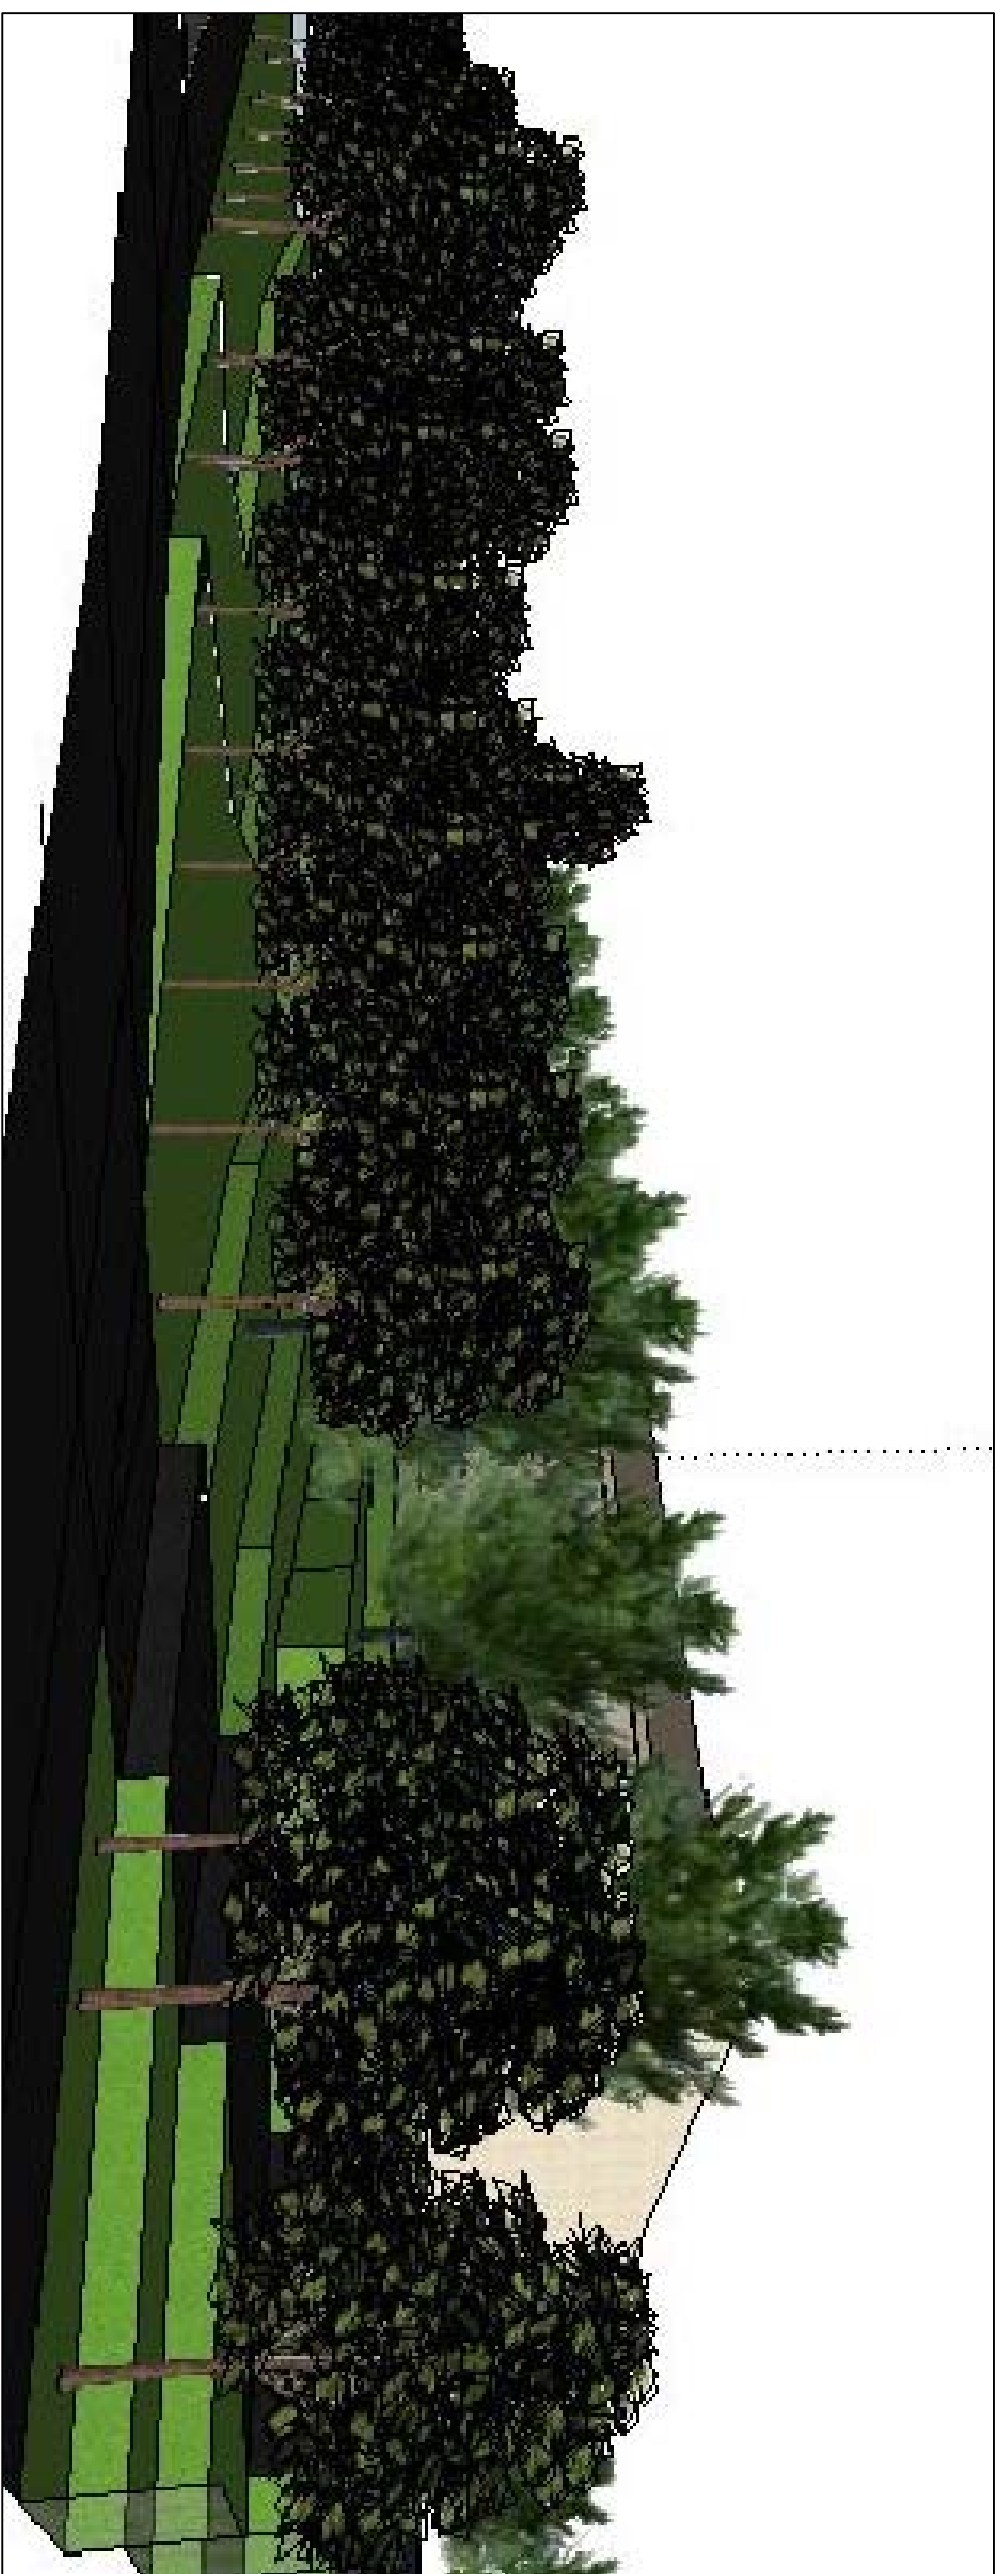

VIEW 4 @ STREET LEVEL

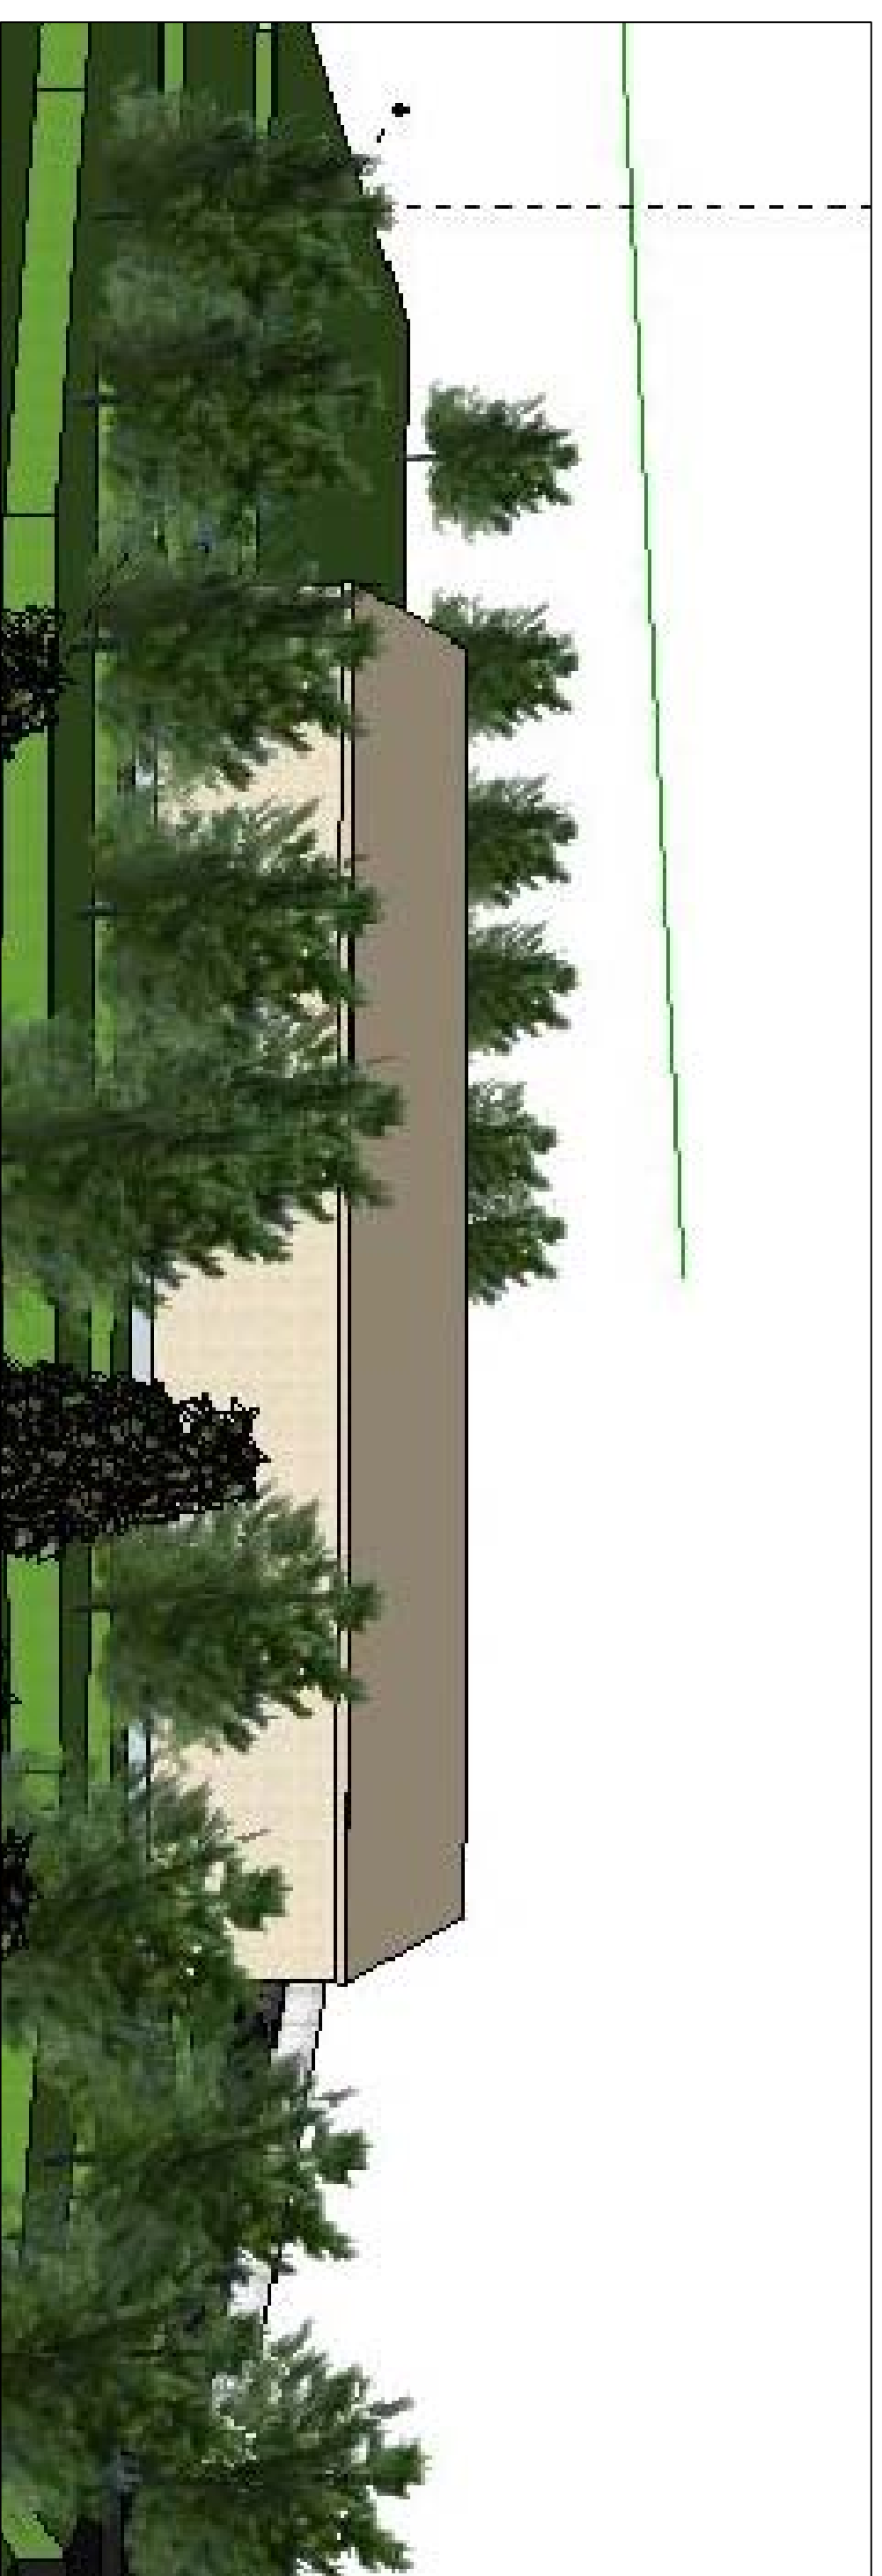


VIEW 5 @ UP SLOPE LOOKING NORTHEAST

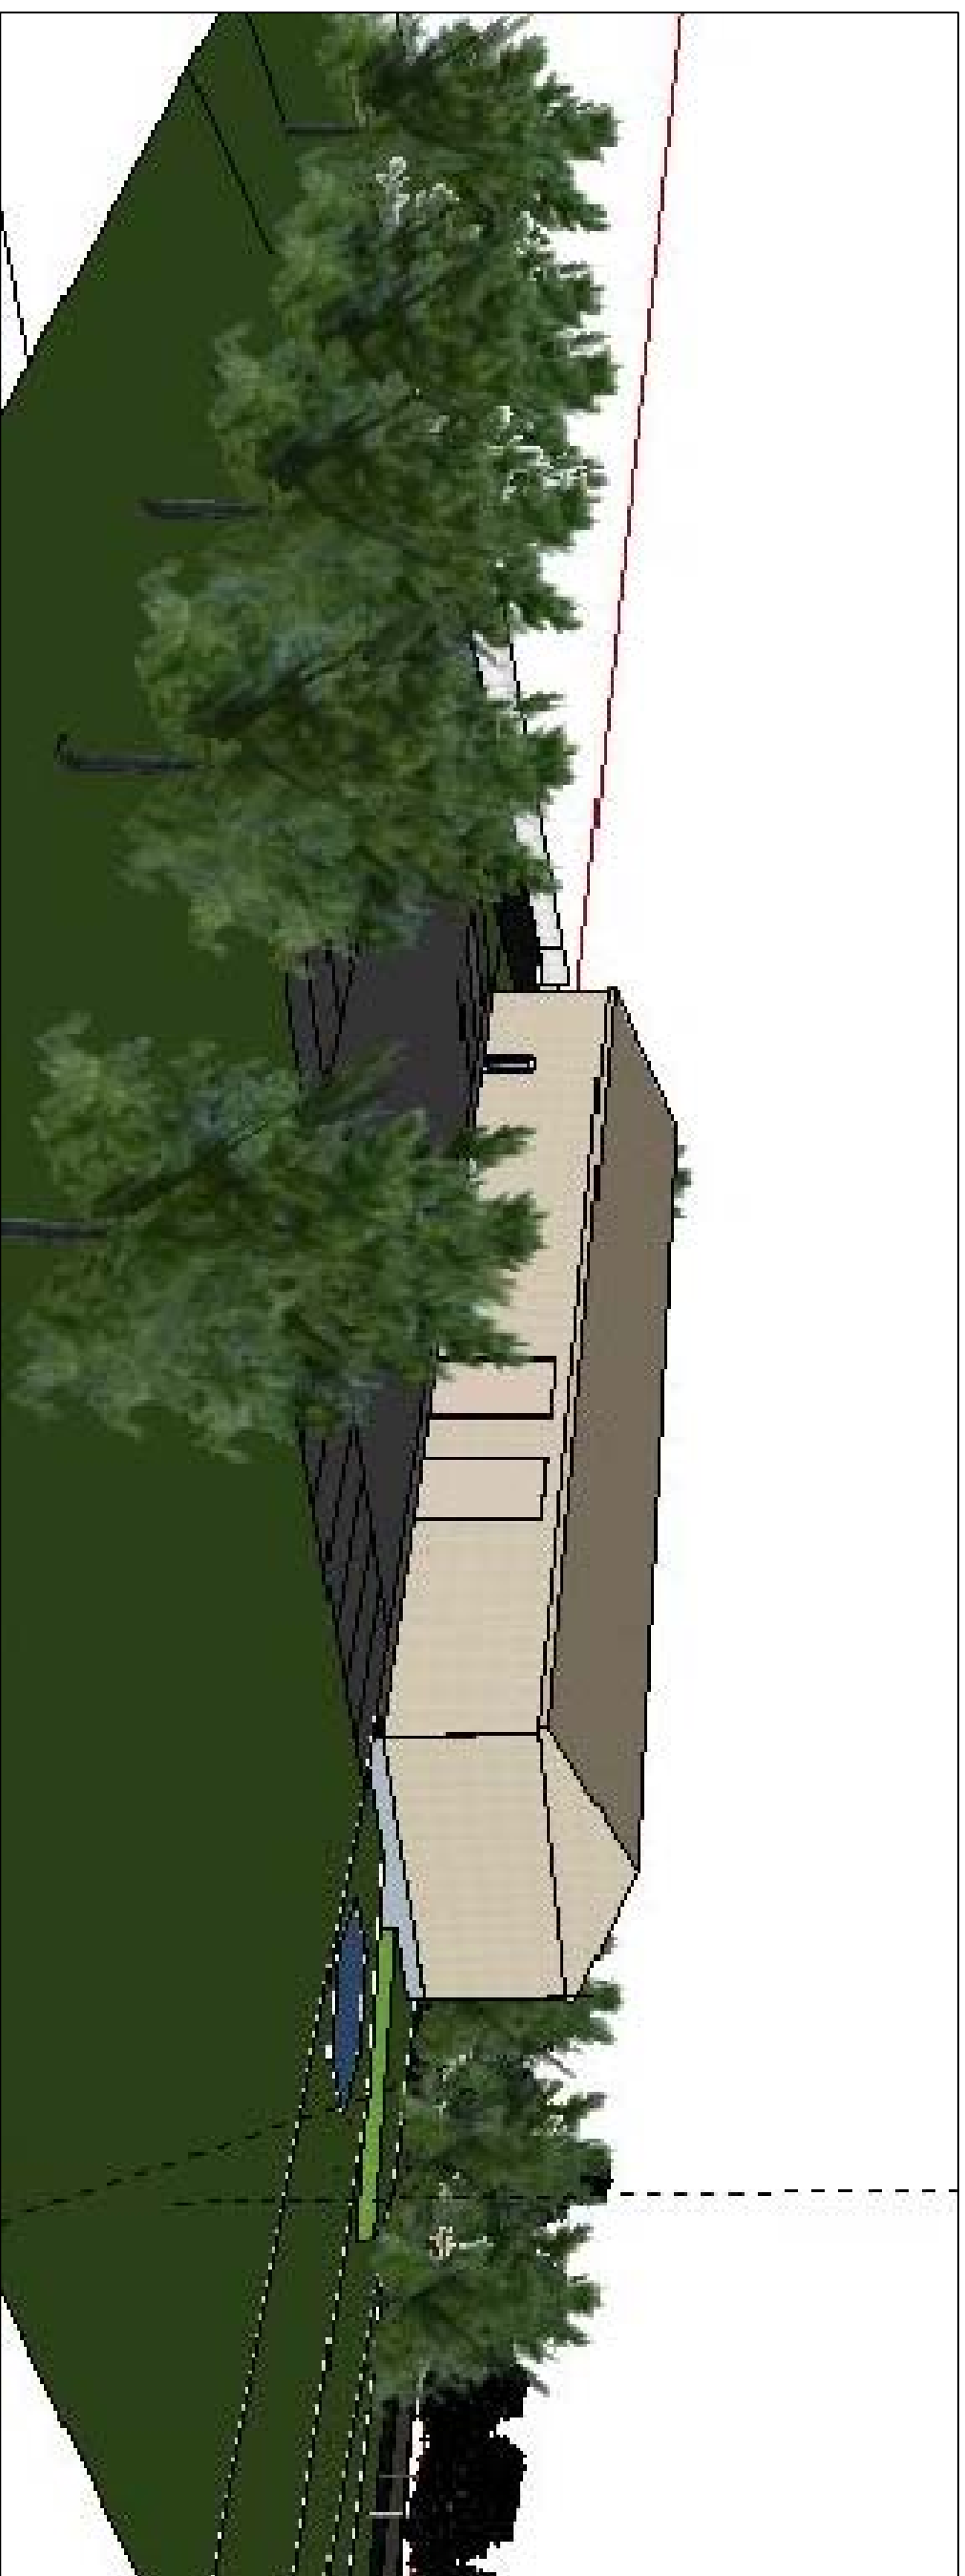

VIEW 6 @ LOOKING SOUTHEAST



VIEW 7 @ LOOKING SOUTH

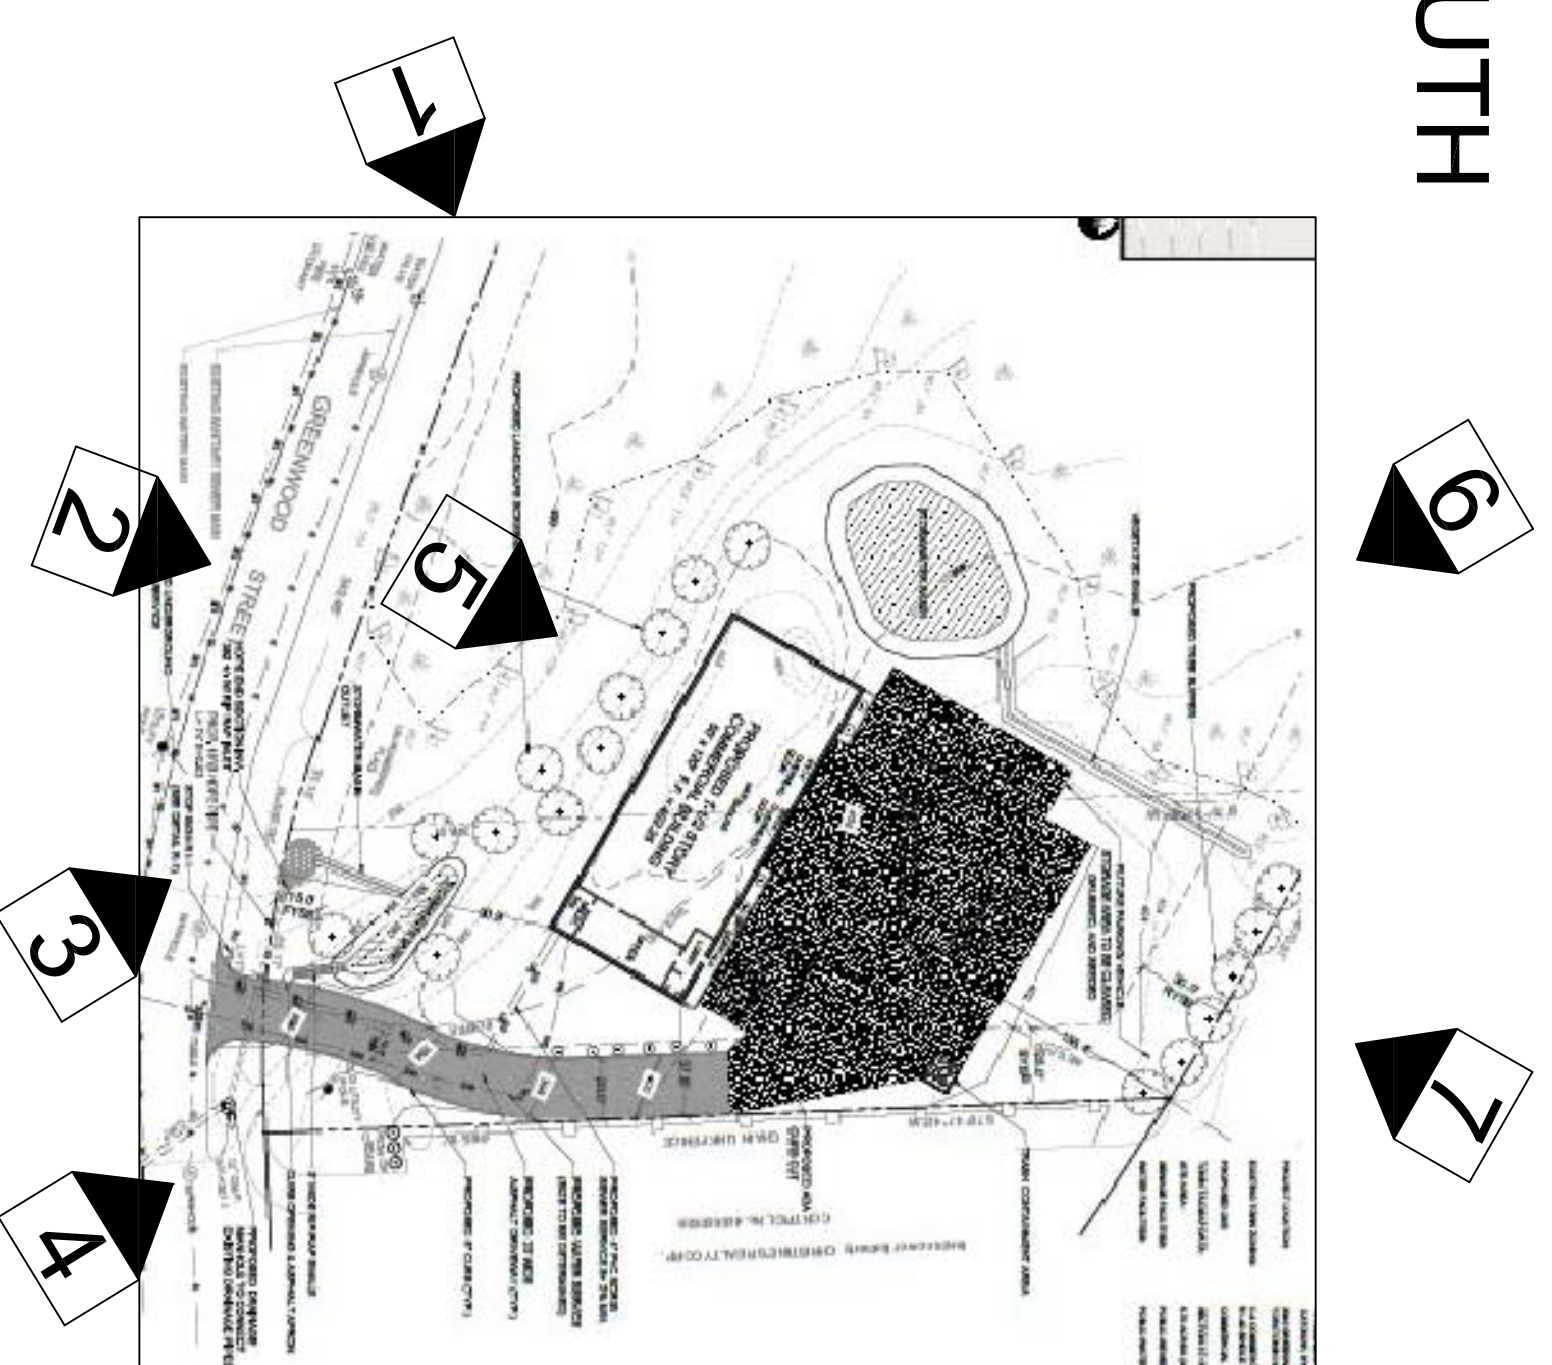

SALVATORE MANCINI, AIA
 ARCHITECTS
 BRADFORD GREEN, BLDG8, SUITE D
 755 MAIN STREET
 MONROE, CT 06468
N.Y. ARCHITECTURAL LICENSE # 013600
 CT. ARCHITECTURAL LICENSE # 5682
 FL ARCHITECTURAL LICENSE # AO 0013589

PROJECT TITLE:
CONCEPTUAL ELEVATIONS
ENVIROGREEN ASSOCIATES INC.
 2040 GREENWOOD STREET
 TOWN OF YORKTOWN

REVISION #	DATE	DESCRIPTION

		BUILDING DEPARTMENT
		PLANNING BOARD
2/26/18		INITIAL PLANNING BOARD
2/19/18		OWNER'S REVIEW
		ISSUED TO

SCALE	
FILE #	CIPRIANI0218
DRAWN BY	GV/SM
CHECKED-BY	SM

DRAWING NUMBER
A-4