


01 SIDE ELEVATION MAIN ENTRY
SCALE: 1/4" = 1'-0"

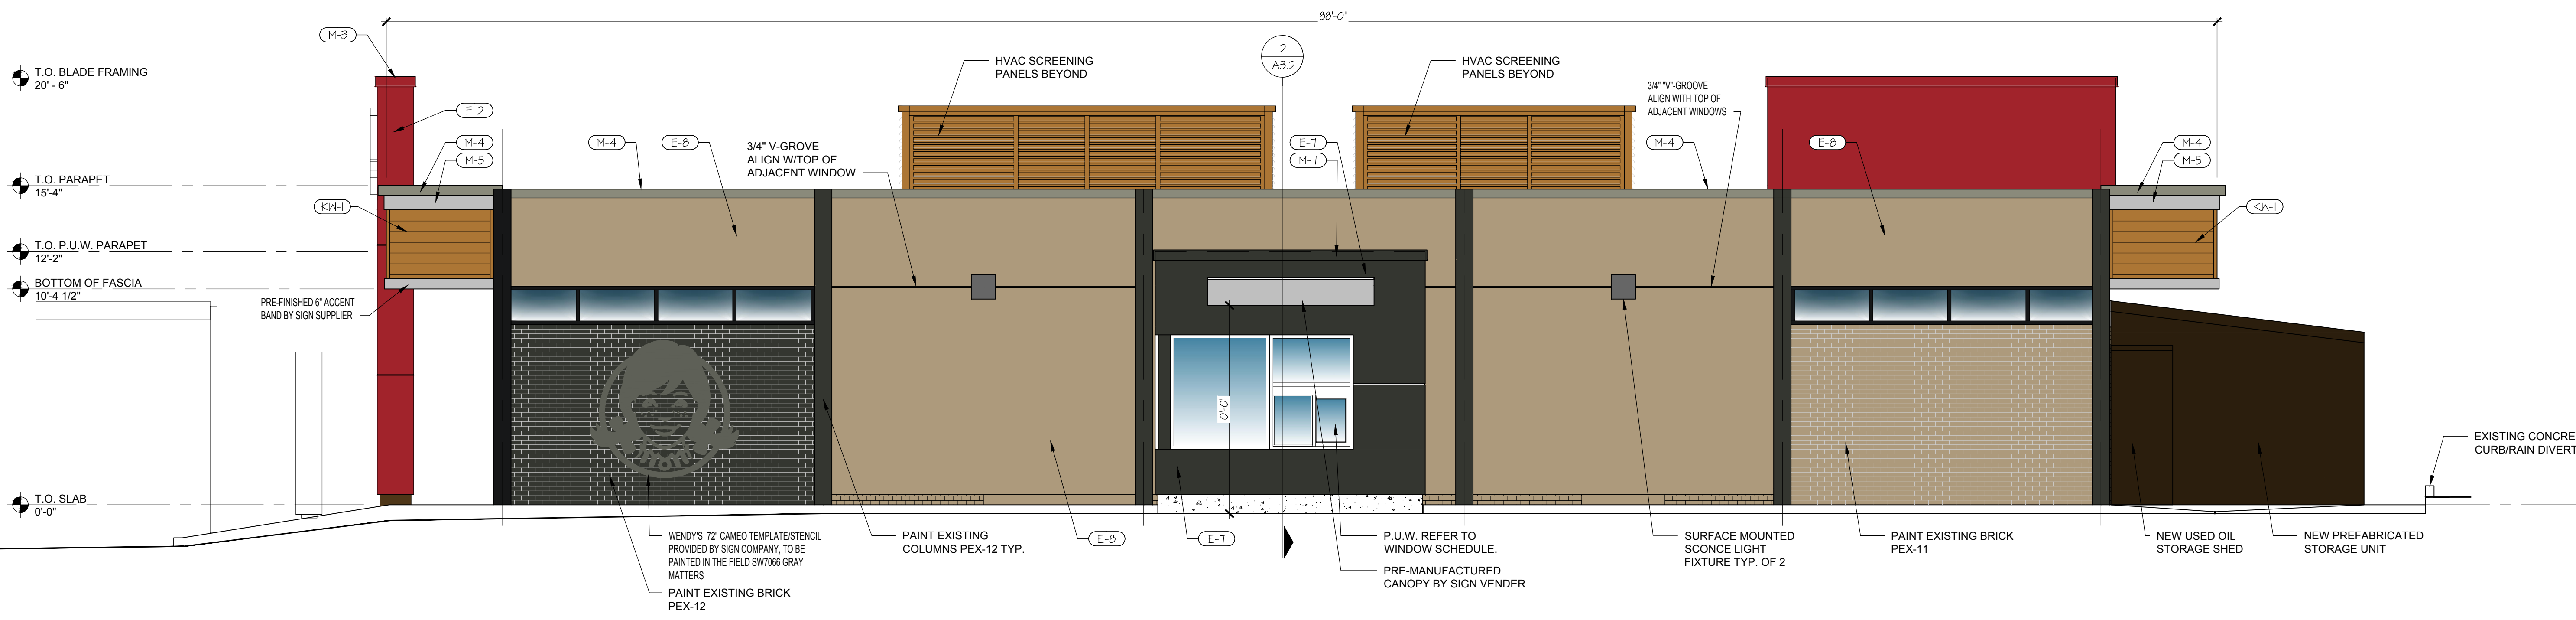

02 DRIVE THRU ELEVATION
SCALE: 1/4" = 1'-0"

NOTE: SCREEN SYSTEM CORRESPONDS TO THE ENVISOR S2 VERTICAL STYLE USING 7.2 RIB HORIZONTAL PERFORATED PANELS. COLOR SHADOW GRAY <https://cityscapesinc.com>

SITE NUMBER:	13729
BASE MODEL:	CONVERSION
ASSET TYPE:	FRANCHISE
CLASSIFICATION:	FREESTANDING
OWNER:	WENESCO RESTAURANTS
BASE VERSION:	2021
UPGRADE CLASSIFICATION:	NEW BUILD
PROJECT YEAR:	2022
DESIGN TYPE:	2.0 (UM BRIGHT)
DRAWING RELEASE:	SPRING 2021




419 North Charles Street
Baltimore, Maryland 21201
t: 410.837.3622 f: 410.837.3621



PROFESSIONAL CERTIFICATION
I HEREBY CERTIFY THAT THESE DOCUMENTS WERE PREPARED OR APPROVED BY ME, AND THAT I AM A DULY LICENSED ARCHITECT UNDER THE LAWS OF THE STATE OF NY.
LICENSE NO. 020040-1
EXPIRATION DATE 1/31/24

PROJECT TYPE:
**CONVERSION
NEW BUILD**

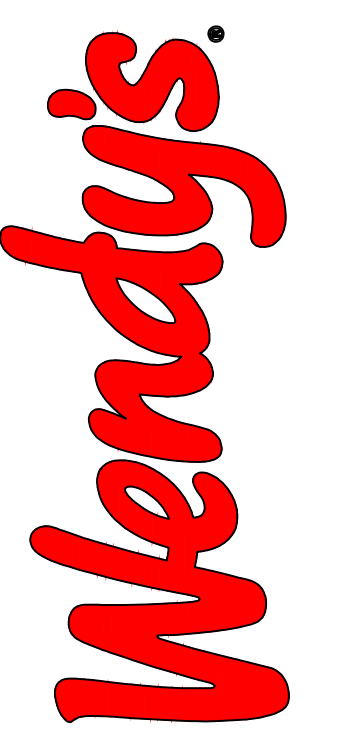

REV.	DATE	DESCRIPTION

ISSUE DATE 11/30/22
PROJECT NUMBER 22101
DRAWN BY CDG
CHECKED BY CDG
WENDY'S STORE NO: 13729
3399 CROMPOD ROAD
YORKTOWN HEIGHTS, NY 10598


GAS HEAT / GAS WATER HEATER
GAS FRYERS / ELECTRIC GRILLES

SHEET NAME
**EXTERIOR
ELEVATIONS**

SHEET NUMBER
A2.1

PERMIT SET 11/30/22


11/29/2022 5:14 AM 3594 Crompod Rd, Yorktown Heights NY_ELEV_EXT.DWG

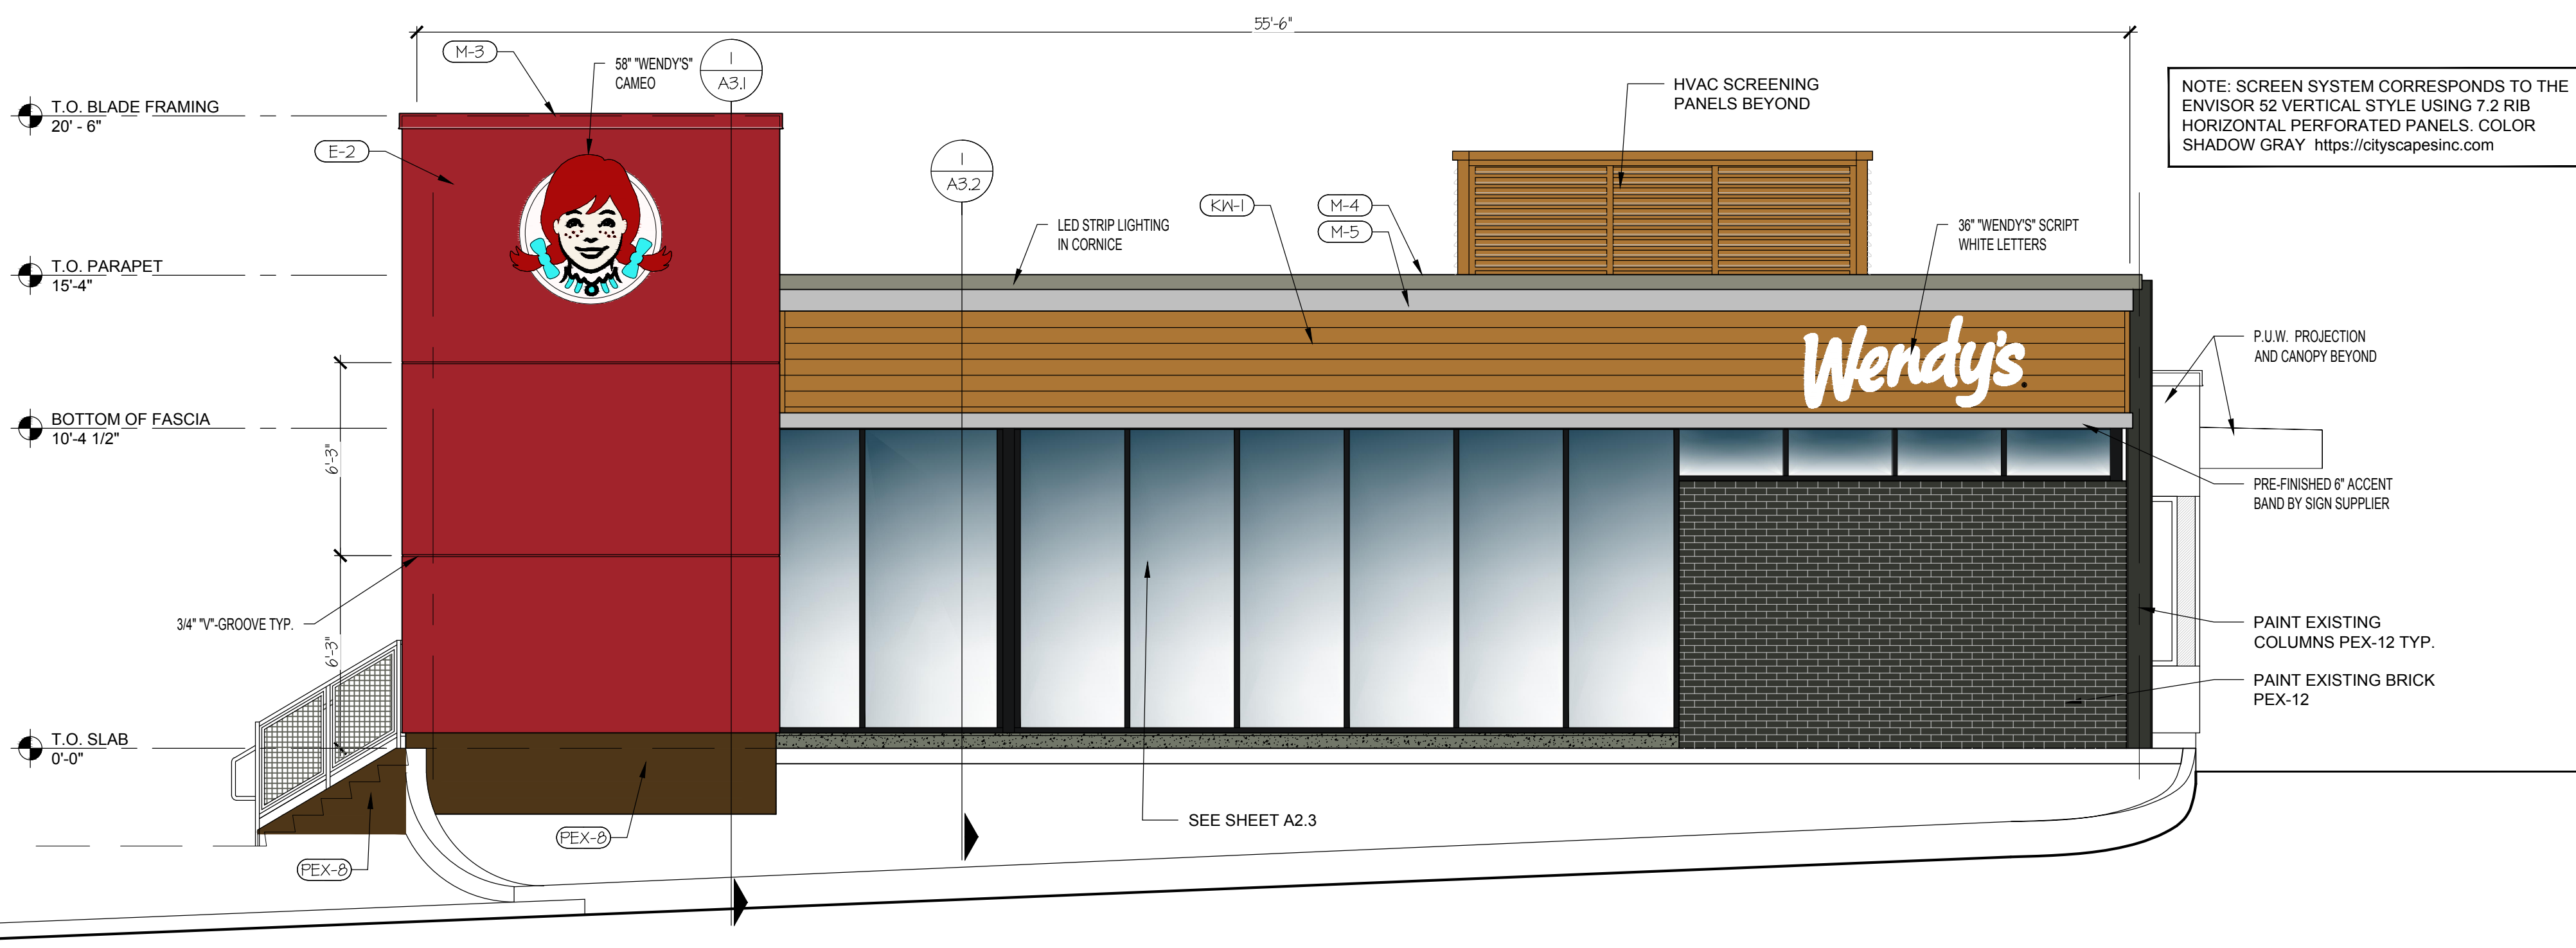

EXTERIOR FINISH SCHEDULE	
M-3	EXCEPTIONAL METALS - "BRIGHT RED"
M-4	EXCEPTIONAL METALS - "SILVER METALLIC"
M-5	BRAKE METAL - "CLEAR ANNOXIDIZED"
M-7	EXCEPTIONAL METALS - "CUSTOM DARK GREY"
KW-1	KNOTWOOD PREFINISHED ALUMINUM SIDING MATERIAL "LIGHT OAK"
E-2	EIFS - "WENDY'S" RED
E-7	EIFS - DARK GRAY
E-8	EIFS - TAN
PEX-11	PAINT - TAN (SEE PAINT SCHEDULE)
PEX-12	PAINT - DARK GREY (SEE PAINT SCHEDULE)

NOTE: SCREEN SYSTEM CORRESPONDS TO THE ENVISOR 52 VERTICAL STYLE USING 7.2 RIB HORIZONTAL PERFORATED PANELS. COLOR SHADOW GRAY <https://cityscapesinc.com>

01 FRONT ELEVATION-CROMPOUND ROAD
SCALE: 1/4" = 1'-0"

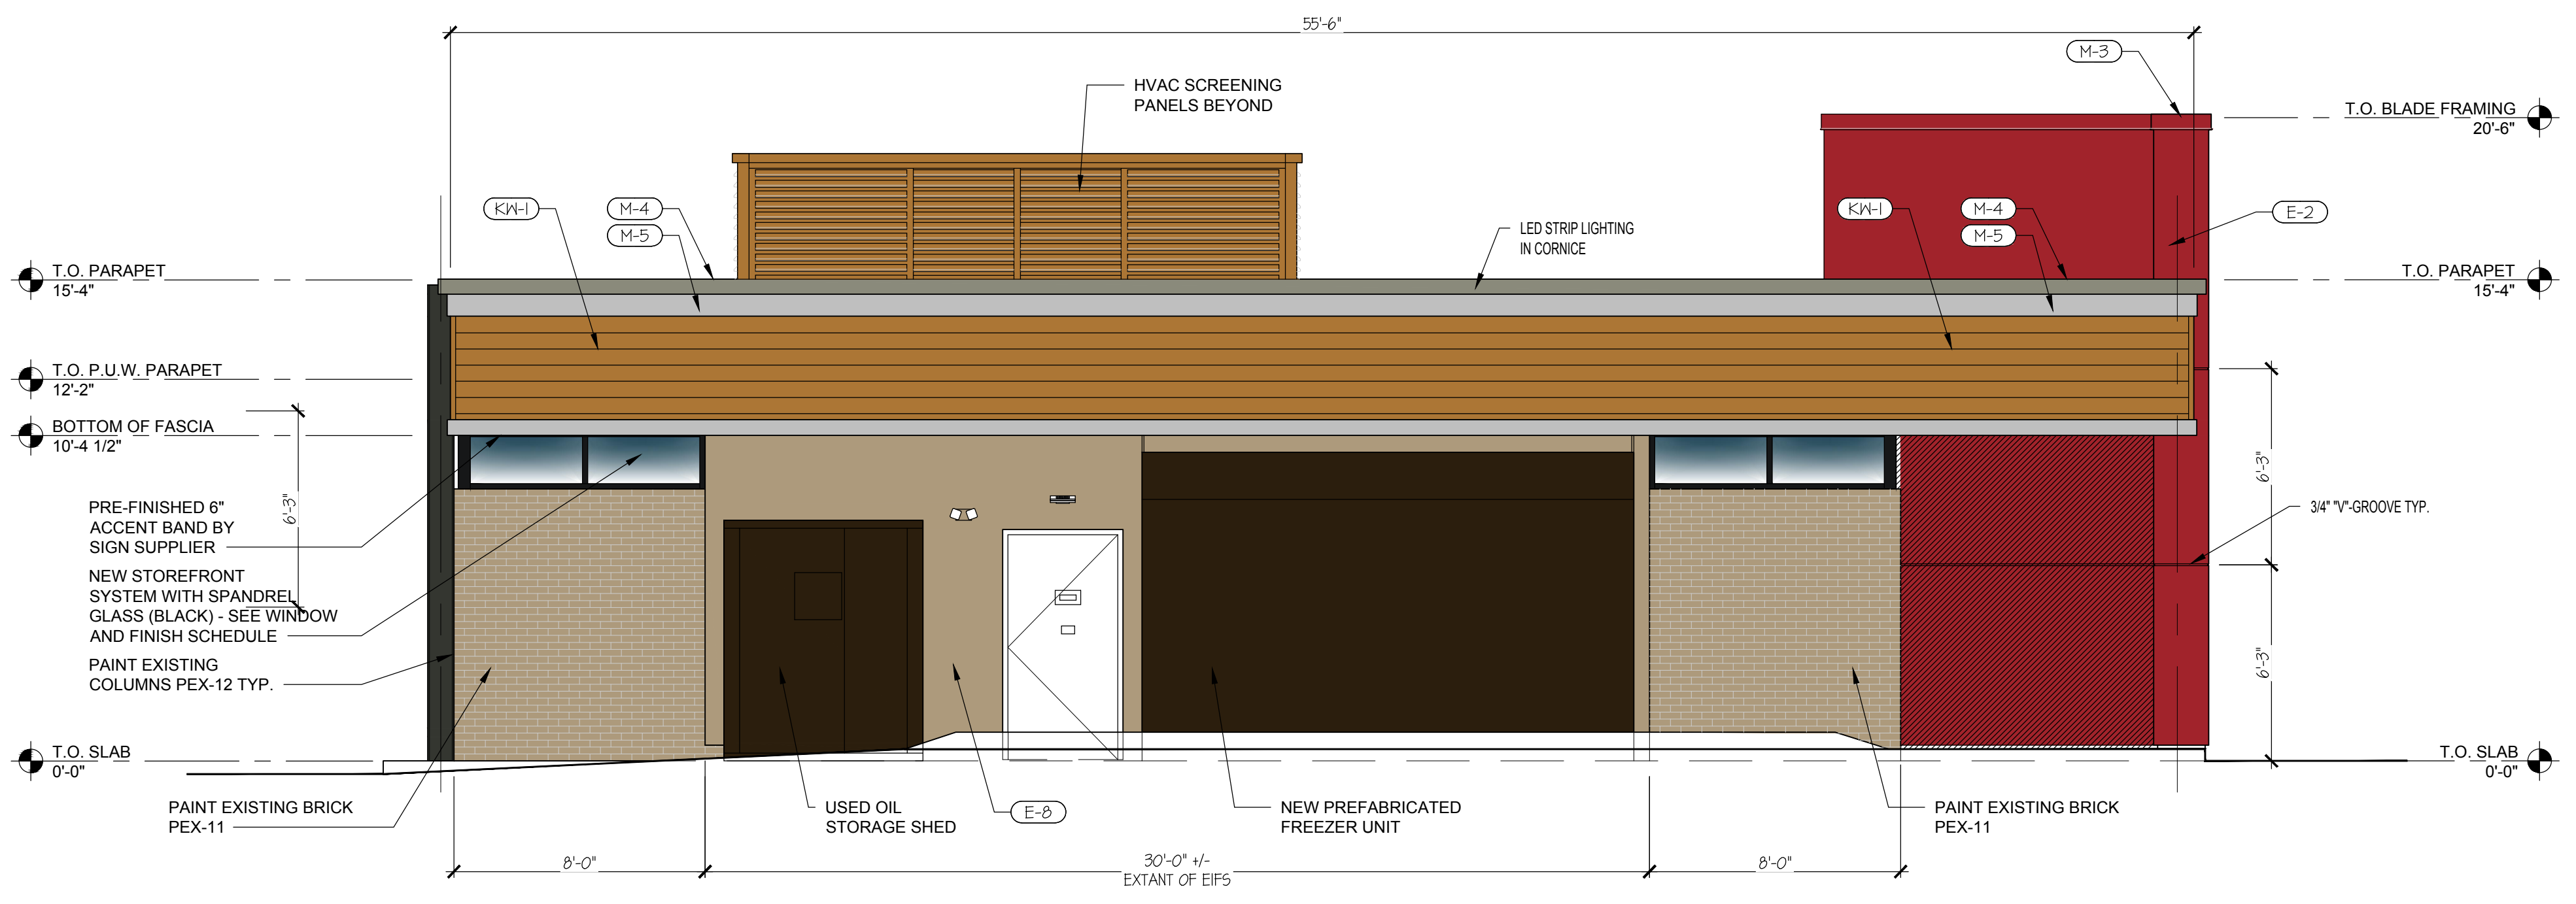

02 REAR ELEVATION
SCALE: 1/4" = 1'-0"

SITE NUMBER: 13729
 BASE MODEL: CONVERSION
 ASSET TYPE: FRANCHISE
 CLASSIFICATION: FREESTANDING
 OWNER: WENESCO RESTAURANTS
 BASE VERSION: 2021
 UPGRADE CLASSIFICATION: NEW BUILD
 PROJECT YEAR: 2022
 DESIGN TYPE: 2.0 (UM BRIGHT)
 DRAWING RELEASE: SPRING 2021




419 North Charles Street
 Baltimore, Maryland 21201
 t: 410.837.3622 f: 410.837.3621



PROFESSIONAL CERTIFICATION
 I HEREBY CERTIFY THAT THESE DOCUMENTS WERE PREPARED OR APPROVED BY ME, AND THAT I AM A DULY LICENSED ARCHITECT UNDER THE LAWS OF THE STATE OF NY.
 LICENSE NO. 020040-1
 EXPIRATION DATE 1/8/24

PROJECT TYPE:
**CONVERSION
 NEW BUILD**

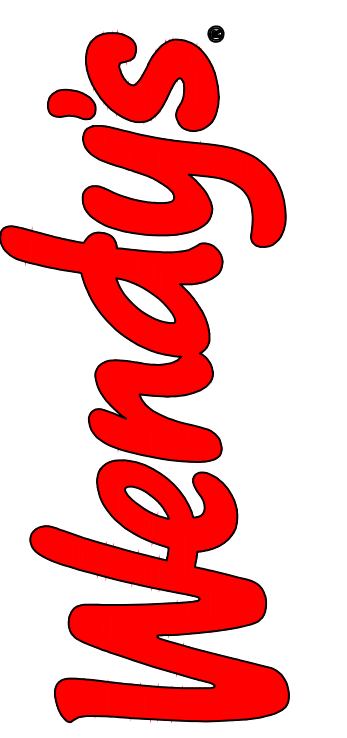

REV. DATE	DESCRIPTION

ISSUE DATE 11/30/22
 PROJECT NUMBER 22101
 DRAWN BY CDG
 CHECKED BY CDG
 WENDY'S STORE NO: 13729
 3399 CROMPOUND ROAD
 YORKTOWN HEIGHTS, NY 10598

GAS HEAT / GAS WATER HEATER
 GAS FRYERS / ELECTRIC GRILLES

SHEET NAME
**EXTERIOR
 ELEVATIONS**

SHEET NUMBER
A2.2

11/20/2022 5:14 AM A2.2 3399 Crompond Rd, Yorktown Heights NY_ELEV_EXT.DWG

SITE NUMBER:	13729
BASE MODEL:	CONVERSION
ASSET TYPE:	FRANCHISE
CLASSIFICATION:	FREESTANDING
OWNER:	WENESCO RESTAURANTS
BASE VERSION:	2021
UPGRADE CLASSIFICATION:	NEW BUILD
PROJECT YEAR:	2022
DESIGN TYPE:	2.0 (UM BRIGHT)
DRAWING RELEASE:	SPRING 2021




419 North Charles Street
 Baltimore, Maryland 21201
 t: 410.837.3622 f: 410.837.3621



PROFESSIONAL CERTIFICATION
 I HEREBY CERTIFY THAT THESE DOCUMENTS WERE PREPARED OR APPROVED BY ME, AND THAT I AM A DULY LICENSED ARCHITECT UNDER THE LAWS OF THE STATE OF NY.
 LICENSE NO. 20040-1
 EXPIRATION DATE 1/8/24

PROJECT TYPE:
CONVERSION
NEW BUILD

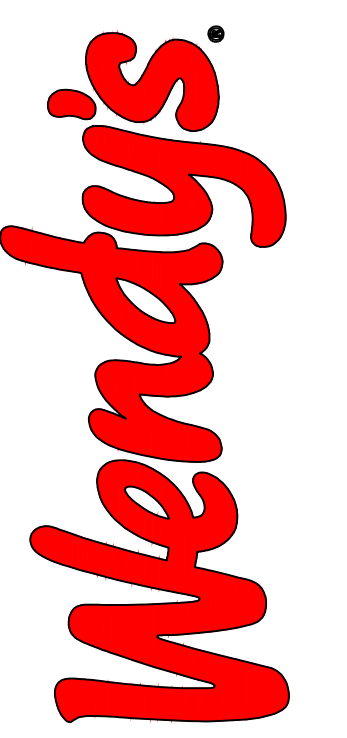

REV.	DATE	DESCRIPTION
▲		
▲		
▲		

ISSUE DATE 11/30/22
 PROJECT NUMBER 22101
 DRAWN BY CDG
 CHECKED BY CDG
 WENDY'S STORE NO: 13729
 3399 CROMPOD ROAD
 YORKTOWN HEIGHTS, NY 10598


GAS HEAT / GAS WATER HEATER
 GAS FRYERS / ELECTRIC GRILLES

SHEET NAME
EXTERIOR ELEVATIONS


SHEET NUMBER

A2.3


PERMIT SET 11/30/22

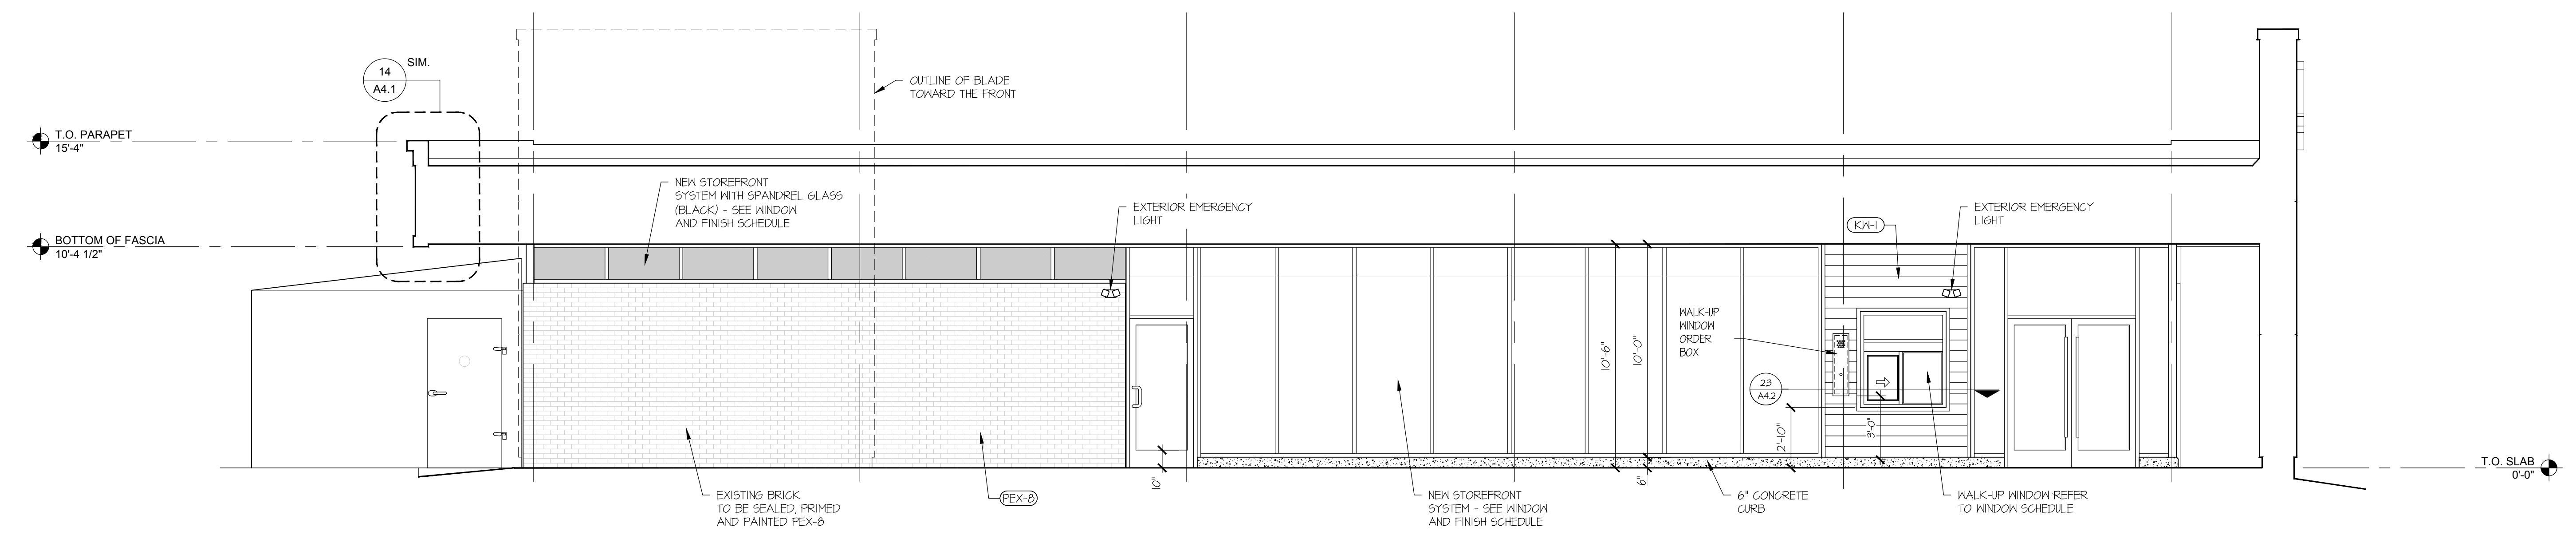


01 SIDE ELEVATION MAIN ENTRY
 SCALE: 1/4" = 1'-0"

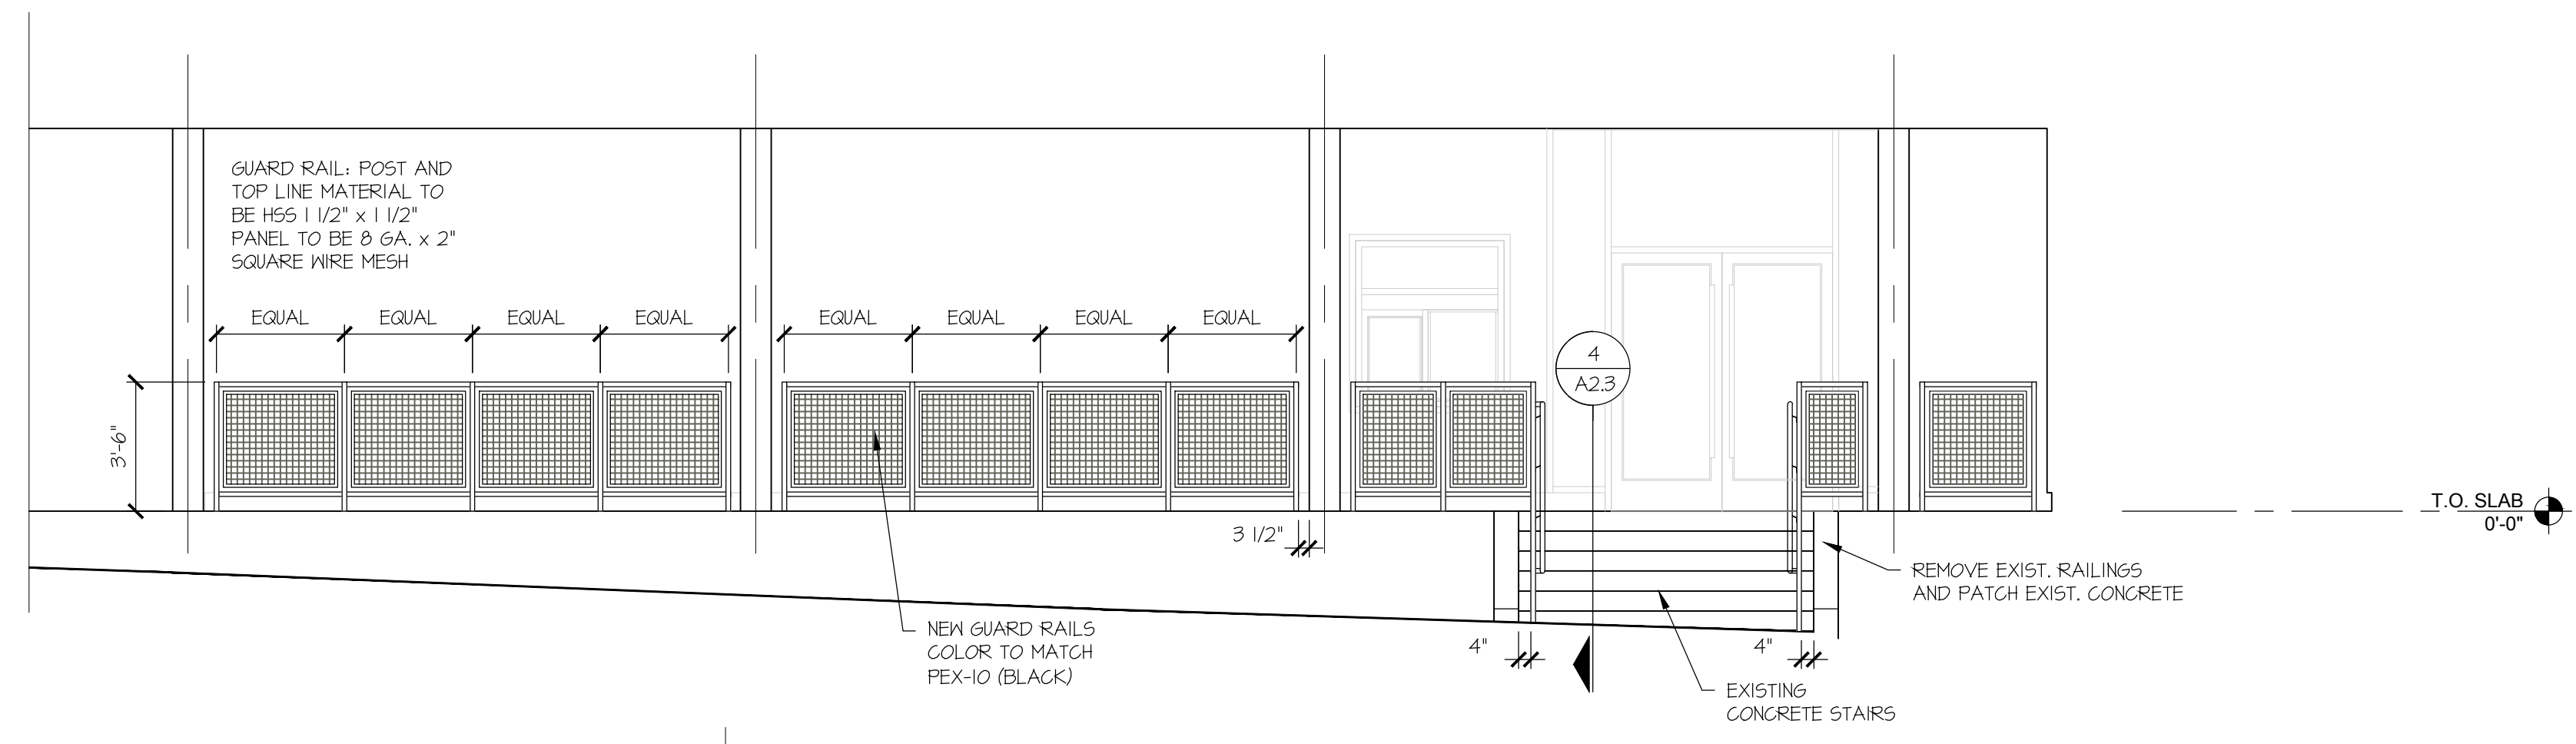

02 GUARD RAILING ELEVATION
 SCALE: 1/4" = 1'-0"

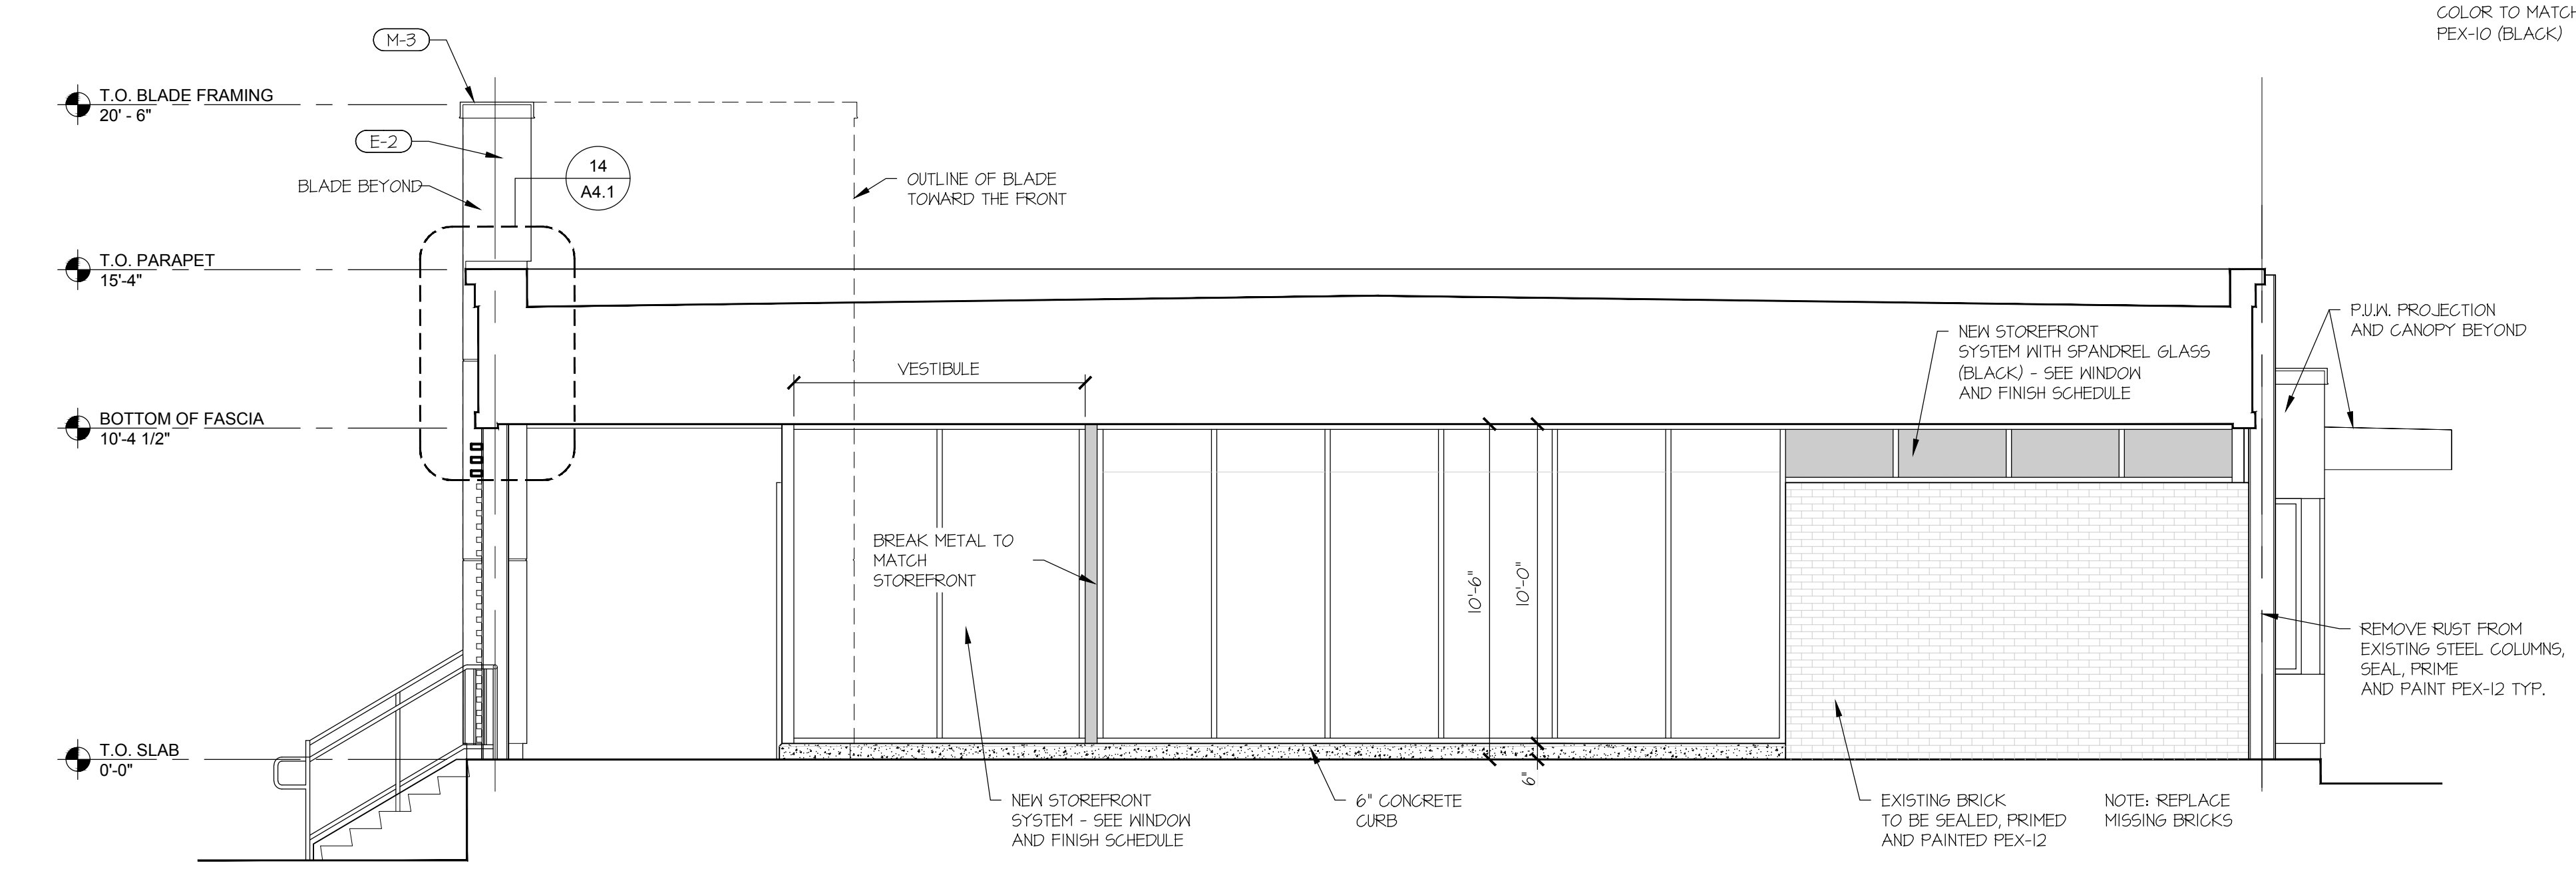

03 REAR ELEVATION
 SCALE: 1/4" = 1'-0"

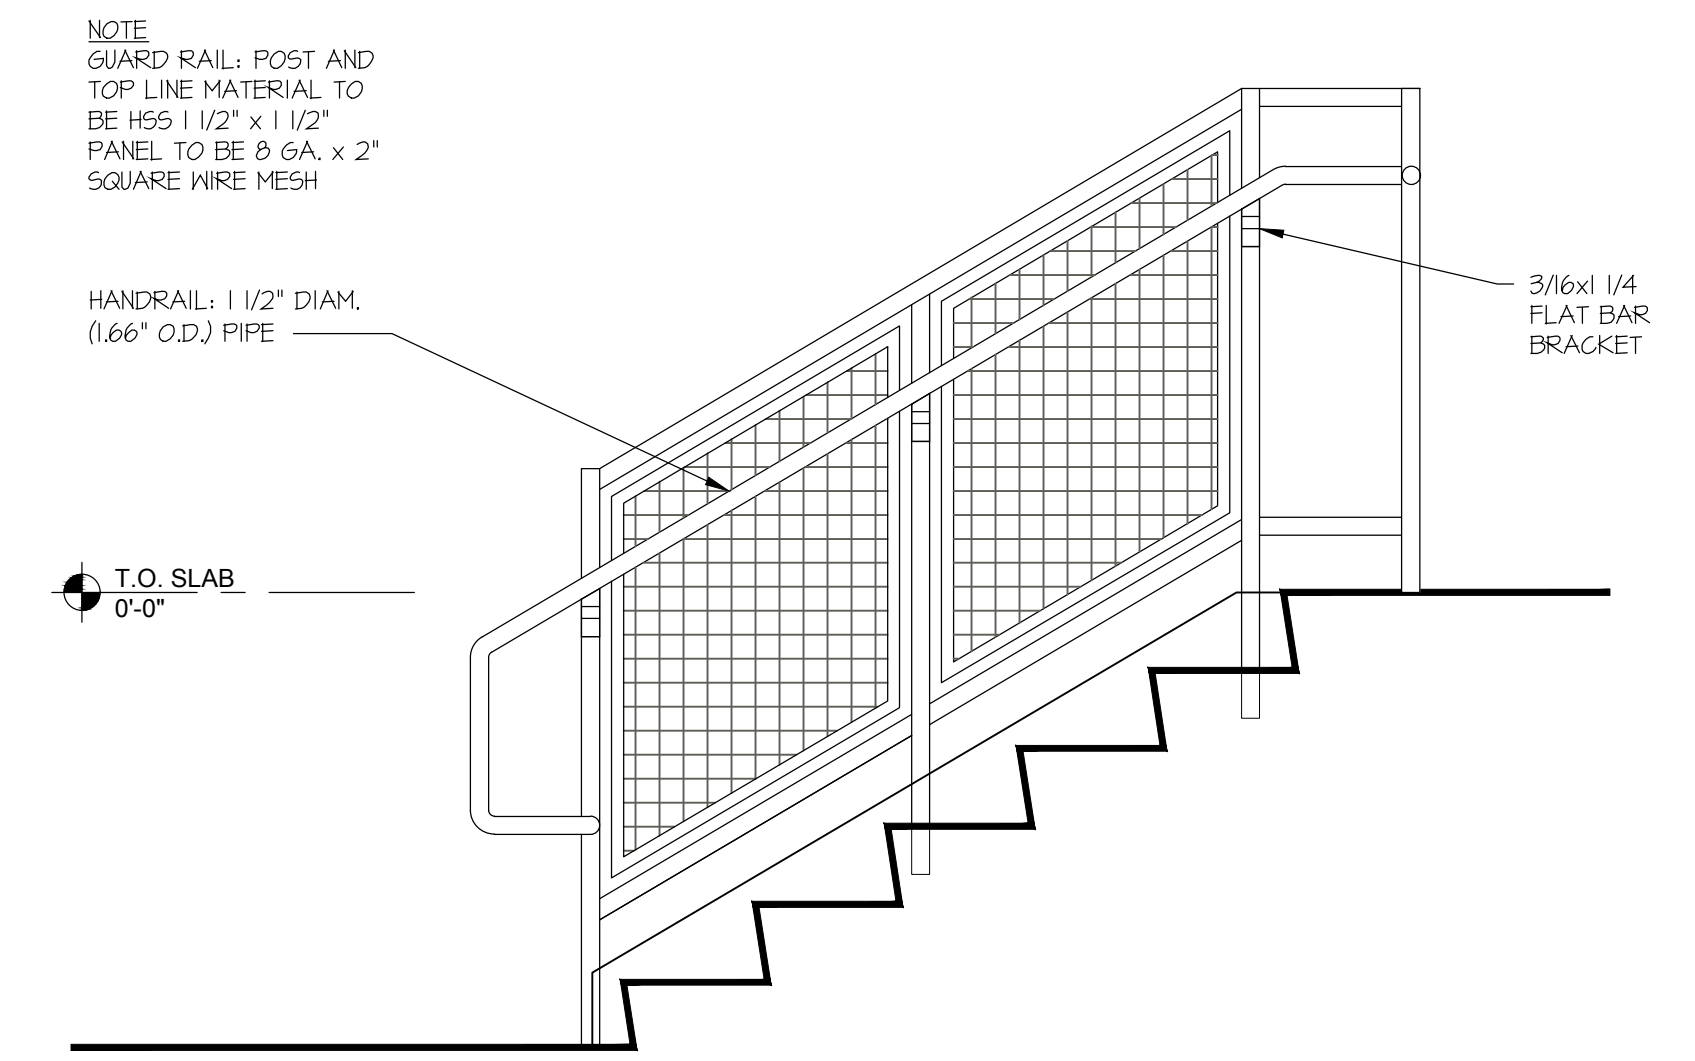

04 HAND RAIL DETAIL
 SCALE: 3/4" = 1'-0"

3594 Crompod Rd, Yorktown Heights NY, ELEVATION
 11/20/2022 5:14M A2.3