



NORTH ELEVATION
1/4"=1'-0"

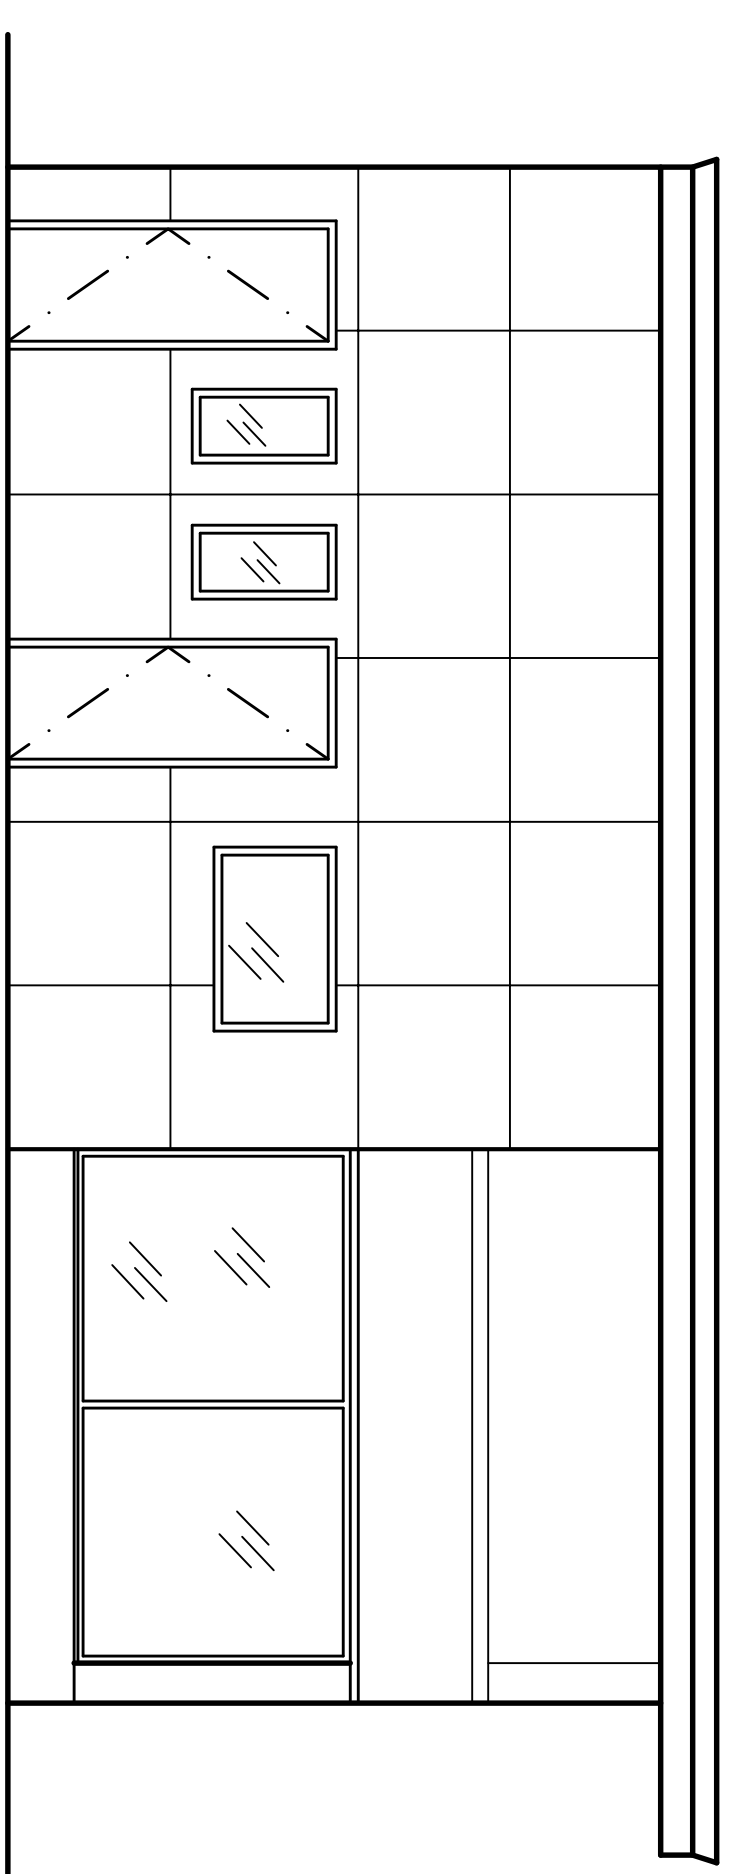


EAST ELEVATION
1/4"=1'-0"

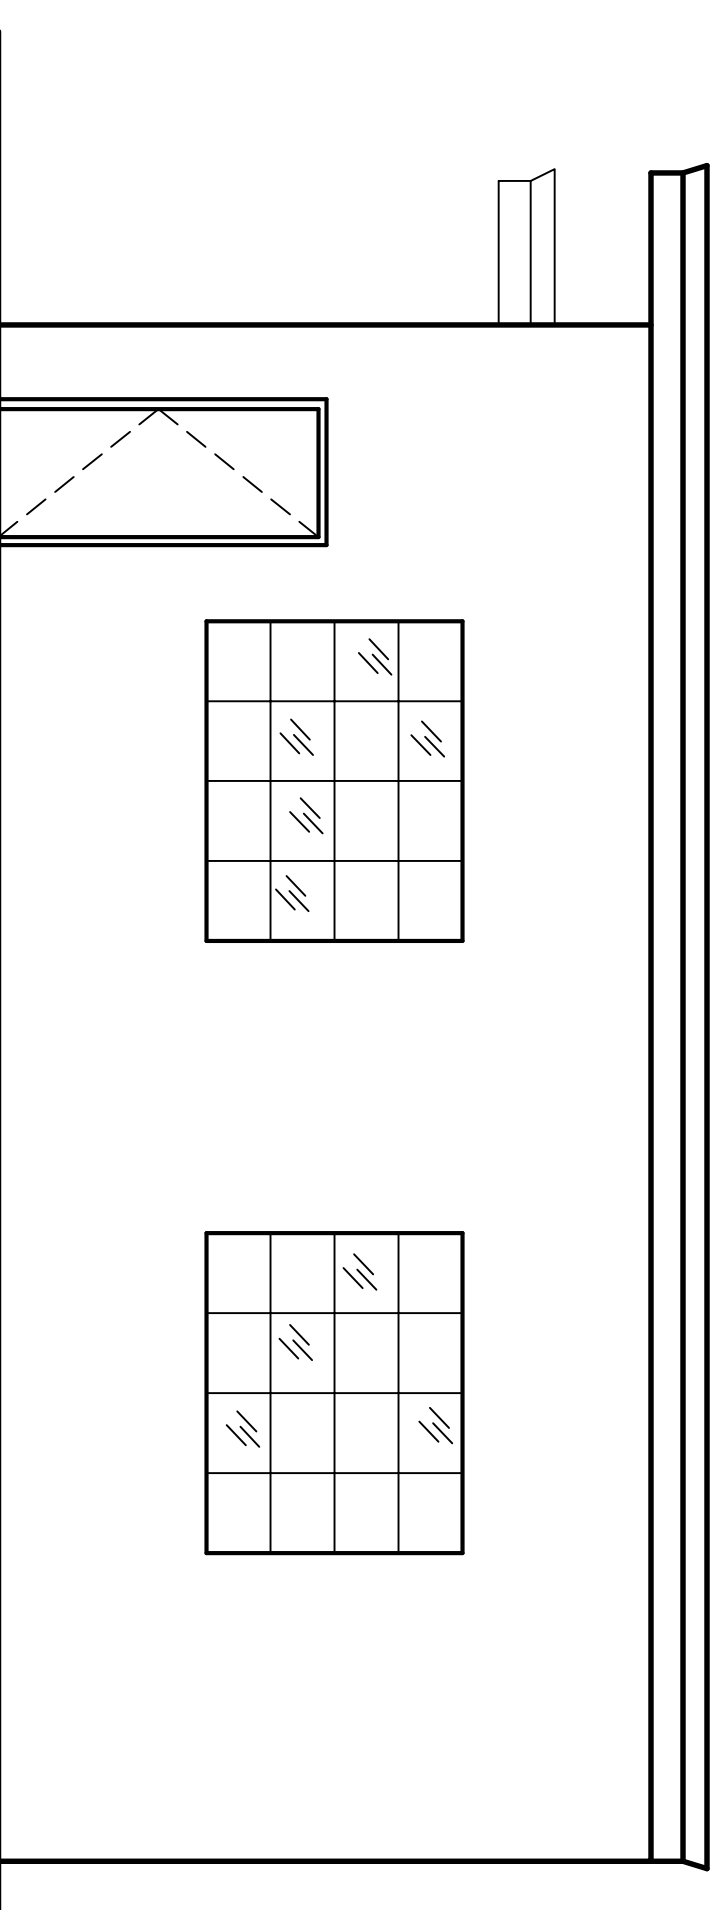

WEST ELEVATION
1/4"=1'-0"

THIS DRAWING AND THE DESIGNS CONTAINED HEREIN ARE THE PROPERTY OF LEWIS C ROANE ARCHITECT. REPRODUCTION OR TRANSMISSION OF THIS DRAWING FOR ANY PURPOSES WITHOUT THE WRITTEN PERMISSION OF LEWIS C ROANE ARCHITECT IS PROHIBITED.

REVISION	DATE	ISSUE
	9/15/2017	ISSUED FOR PRELIMINARY FILING

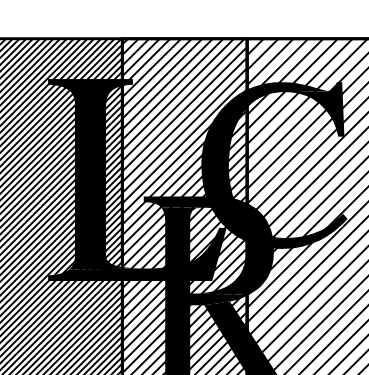

LEWIS C ROANE
ARCHITECT
3 WINDSOR ROAD
CROTON-ON-HUDSON, NEW YORK
TEL (914) 330-1802
LEWISROANEDESIGN@GMAIL.COM

PROPOSED RENOVATION:
PINNACLE BRANDED LLC
3451 CROMPOUND ROAD
YORKTOWN, NY 10547

DRAWING TITLE
EXISTING PLAN & ELEVATIONS

DATE: SEPTEMBER 15, 2017
SCALE: 1/4"=1'-0"
PROJECT NO.: 2017-023
DRAWING NUMBER
EX-01