


COPYRIGHT ©2022 BY TOWN OF YORKTOWN
 ALL RIGHTS RESERVED. NO PART OF THIS DOCUMENT MAY BE
 REPRODUCED, STORED IN A RETRIEVING SYSTEM, OR
 TRANSMITTED IN ANY FORM OR BY ANY MEANS, ELECTRONIC,
 MECHANICAL, PHOTOCOPYING, RECORDING, OR BY ANY
 INFORMATION STORAGE AND RETRIEVAL SYSTEM, WITHOUT THE
 WRITTEN PERMISSION OF THE TOWN OF YORKTOWN. ANY
 REPRODUCTION OR TRANSMISSION OF THIS DOCUMENT
 WITHOUT THE WRITTEN PERMISSION OF THE TOWN OF
 YORKTOWN SHALL BE PROHIBITED AND UNLAWFUL.


G:_Details\Town Logo.jpg

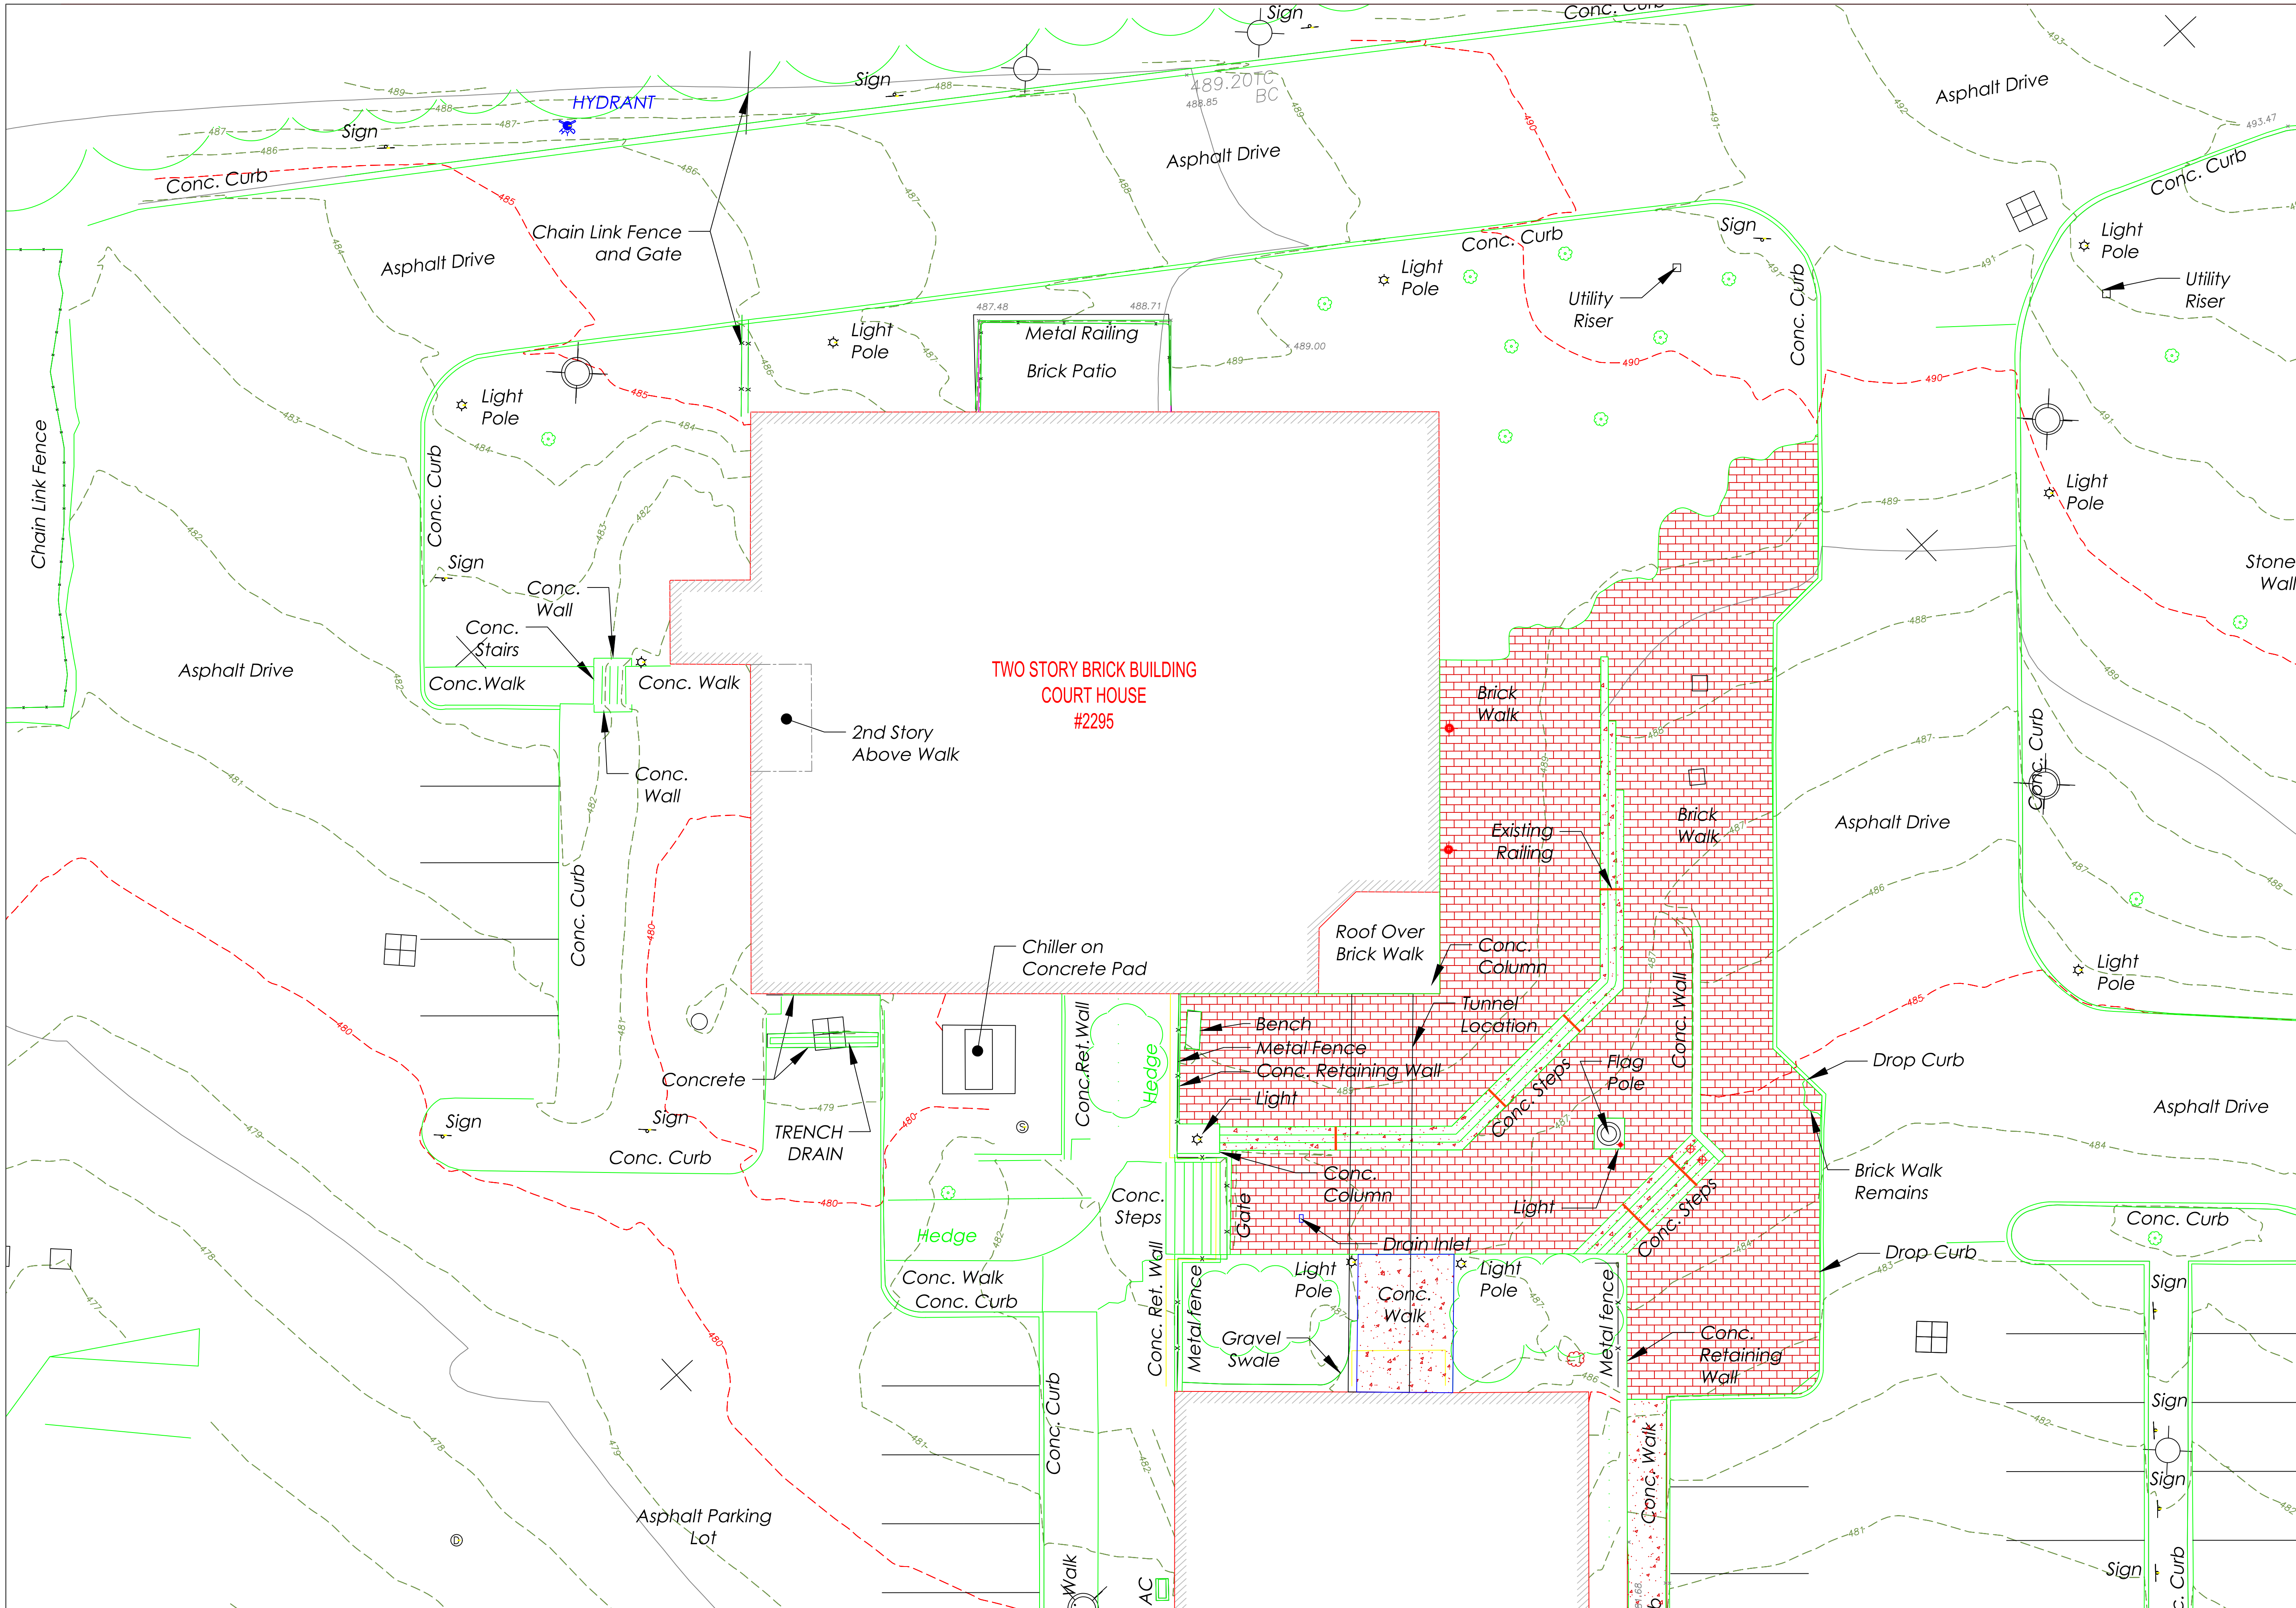

March 28th, 2023	
February 14th, 2023	
Date	Revisions
Date: October 27, 2022	Scale: As Noted
Drawn: DAC	Chkd:
Prepared by: TOWN OF YORKTOWN ENGINEERING DEPARTMENT 363 UNDERHILL AVENUE YORKTOWN, N.Y. 10598	
Project owner: TOWN OF YORKTOWN, NEW YORK 363 UNDERHILL AVENUE YORKTOWN, N.Y. 10598 THOMAS DIANA, SUPERVISOR EDWARD LICHTERMAN, COUNCILPERSON SERGIO ESPOSITO, COUNCILPERSON LUCIANA HOUGHWOUT, COUNCILPERSON MARY CAPOCCIA, COUNCILPERSON DIANA QUIAST, TOWN CLERK	
Project Title: Court House Plaza Rehabilitation Yorktown Police - Court Complex 2281 Crompond Road Yorktown Heights, N.Y.	
Parcel ID No.'s: 37.09 - 1 - 3	Drawing Title: Existing Conditions
Drawing No: S-1	

SITE PLAN
 SCALE: 1"=10'

UNAUTHORIZED ALTERATIONS OR ADDITIONS TO THIS
 DRAWING IS A VIOLATION OF SECTION 7209 (2) OF THE
 NEW YORK STATE EDUCATION LAW.

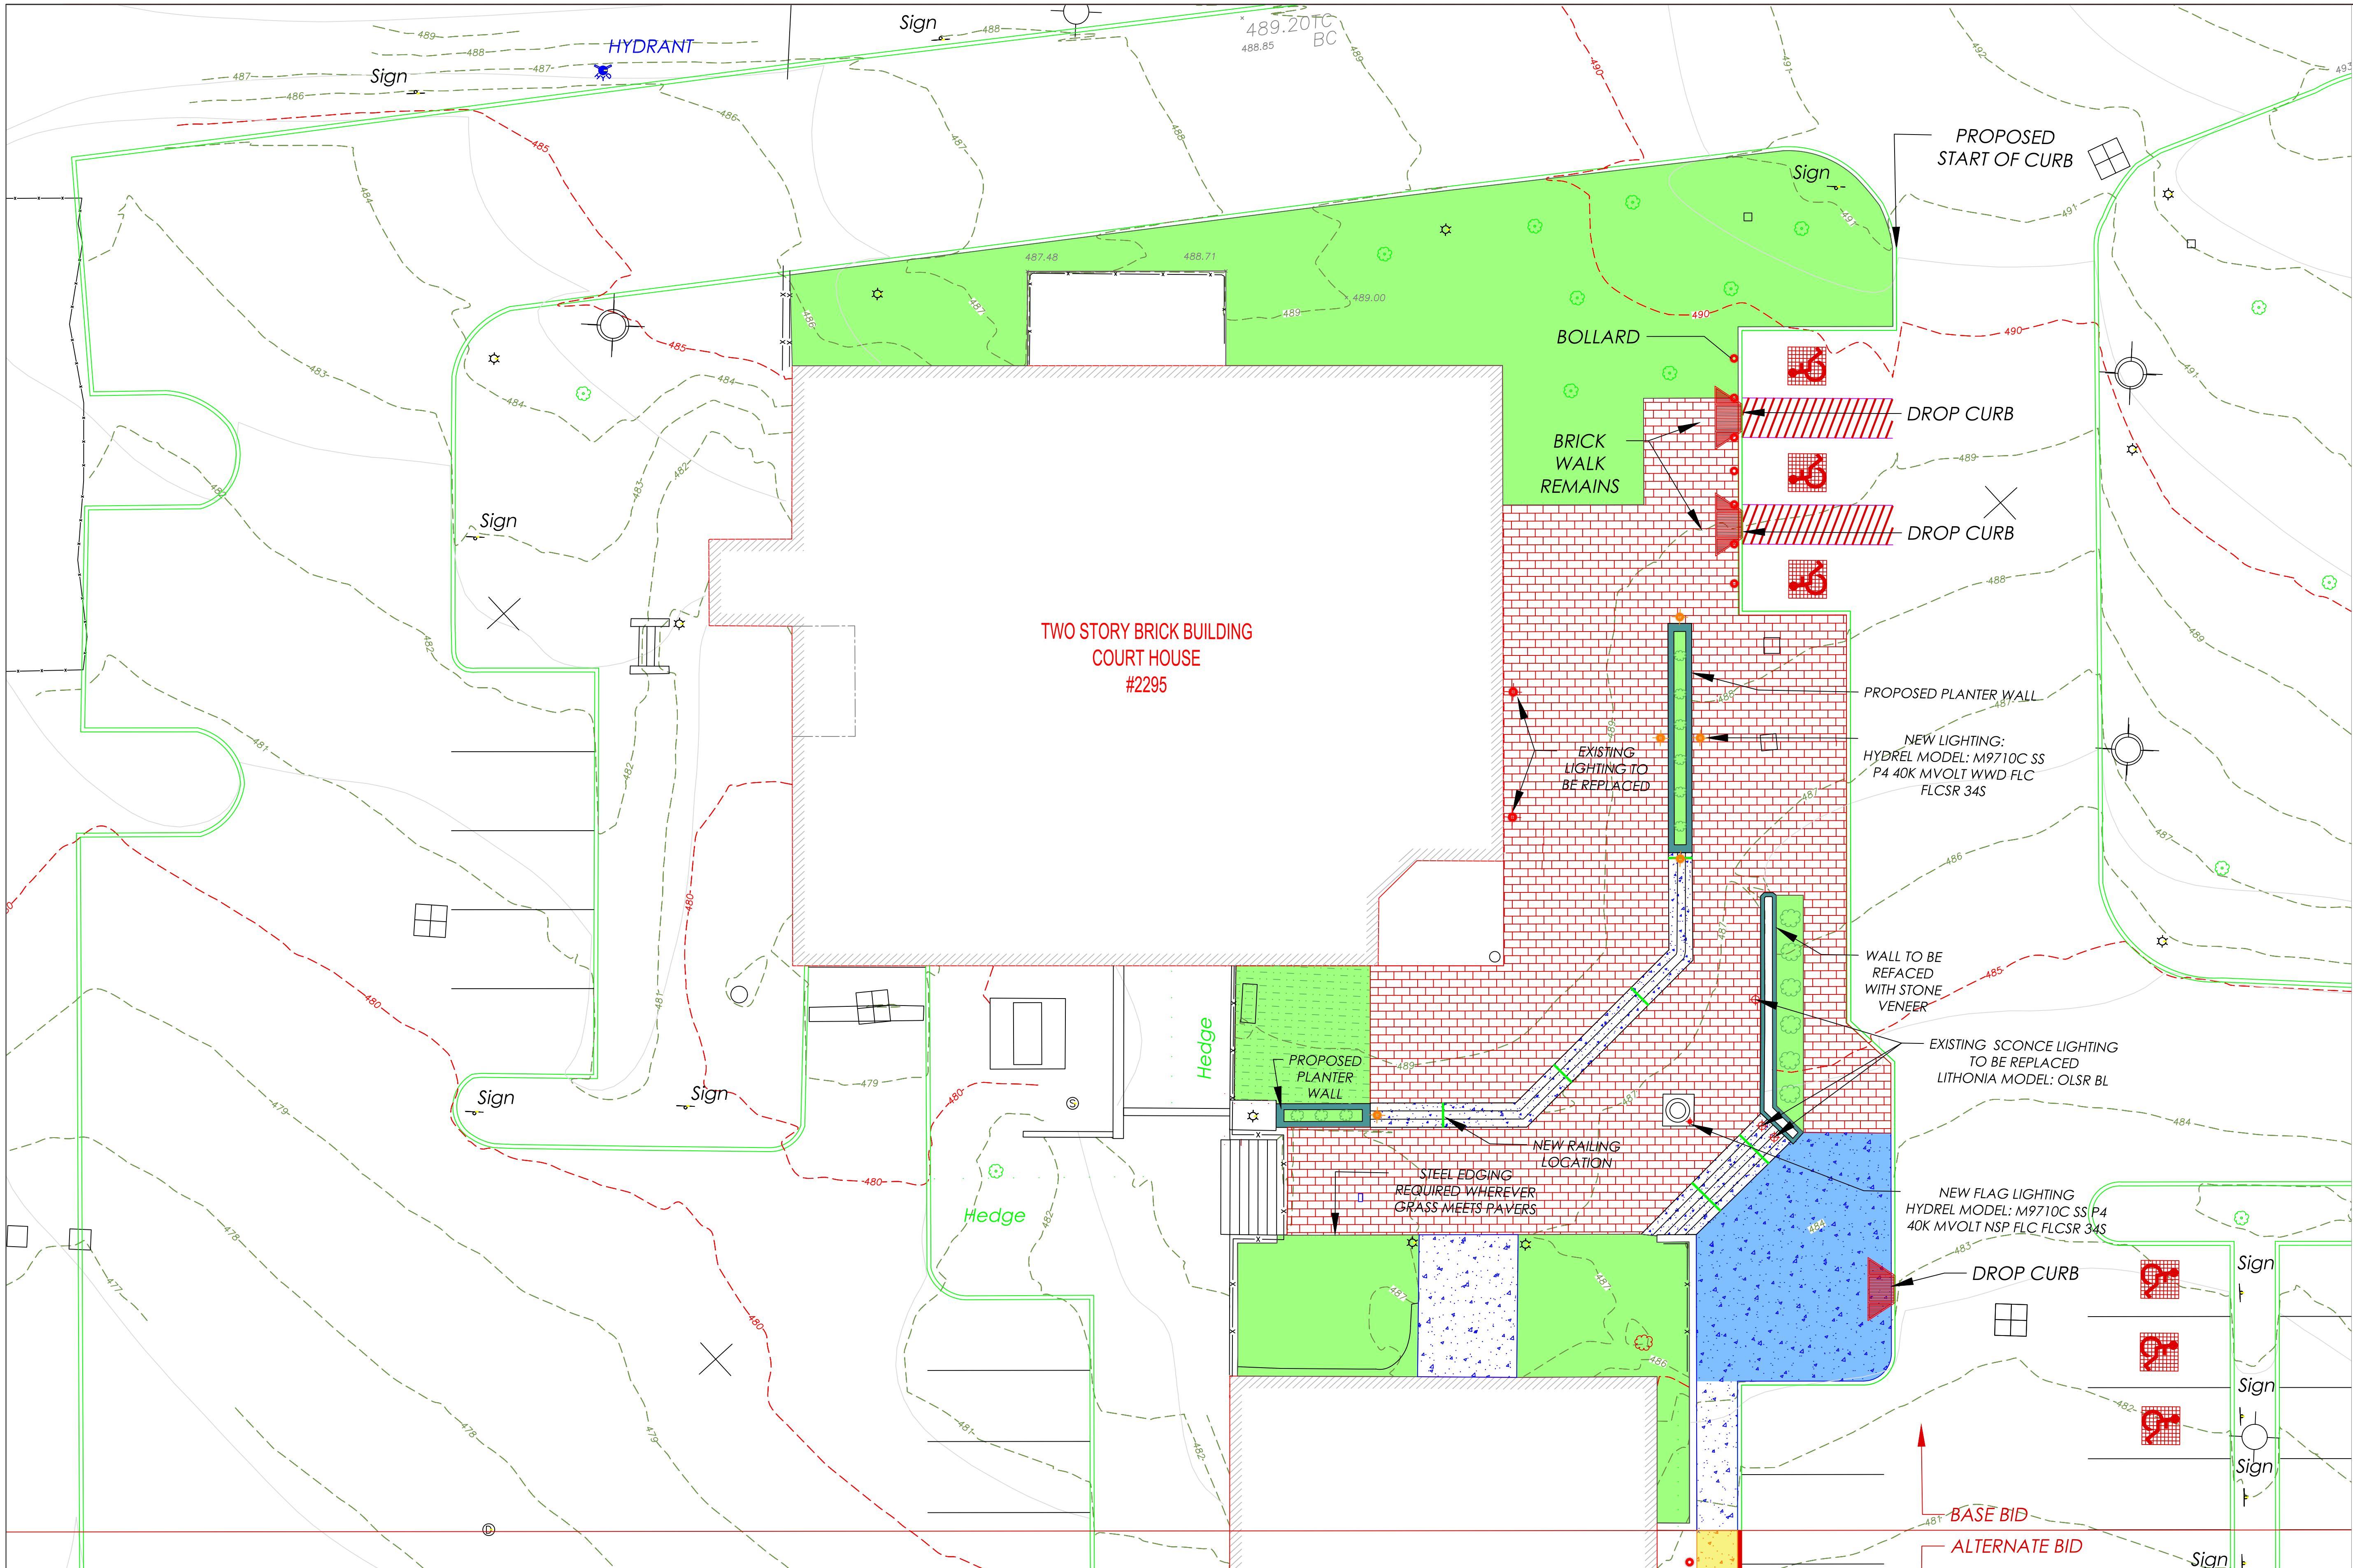

COPYRIGHT © 2022 BY TOWN OF YORKTOWN
 ALL RIGHTS RESERVED. NO PART OF THIS DOCUMENT MAY BE
 REPRODUCED, STORED IN A RETRIEVABLE SYSTEM, OR
 TRANSMITTED IN ANY FORM OR BY ANY MEANS, ELECTRONIC,
 MECHANICAL, PHOTOCOPYING, RECORDING, OR OTHERWISE,
 WITHOUT PRIOR WRITTEN PERMISSION OF THE TOWN OF
 YORKTOWN. ANY REPRODUCTION OR ALTERATION TO THIS
 DOCUMENT WITHOUT THE WRITTEN PERMISSION OF THE TOWN OF
 YORKTOWN SHALL RENDER THEM NULL AND VOIDABLE.


G:_Details\Town Logo.jpg

- Pavers to grass
- Concrete remove and replace
- Pavers Reset
- Replace Pavers with Concrete

Date	May 12, 2023
Revisions	March 28th, 2023
	February 14th, 2023
Date	October 27, 2022
Scale	As Noted
Drawn	DAC
Chkd	
Prepared by:	TOWN OF YORKTOWN ENGINEERING DEPARTMENT 363 UNDERHILL AVENUE YORKTOWN, N.Y. 10598
Project owner:	TOWN OF YORKTOWN, NEW YORK 363 UNDERHILL AVENUE YORKTOWN, N.Y. 10598 THOMAS DIANA, SUPERVISOR EDWARD LACHTERMAN, COUNCILPERSON SERGIO ESPOSITO, COUNCILPERSON LUCIANA HOUGHWOUT, COUNCILPERSON MARY CAPOCCIA, COUNCILPERSON DIANA QUAST, TOWN CLERK
Project Title:	Court House Plaza Rehabilitation Yorktown Police - Court Complex 2281 Crompond Road Yorktown Heights, N.Y.
Parcel ID No.'s:	37.09 - 1 - 3
Drawing Title:	Site Plan
Drawing No.:	S-2

SITE PLAN
 SCALE: 1"=10'

UNAUTHORIZED ALTERATIONS OR ADDITIONS TO THIS
 DRAWING IS A VIOLATION OF SECTION 7209 (2) OF THE
 NEW YORK STATE EDUCATION LAW.

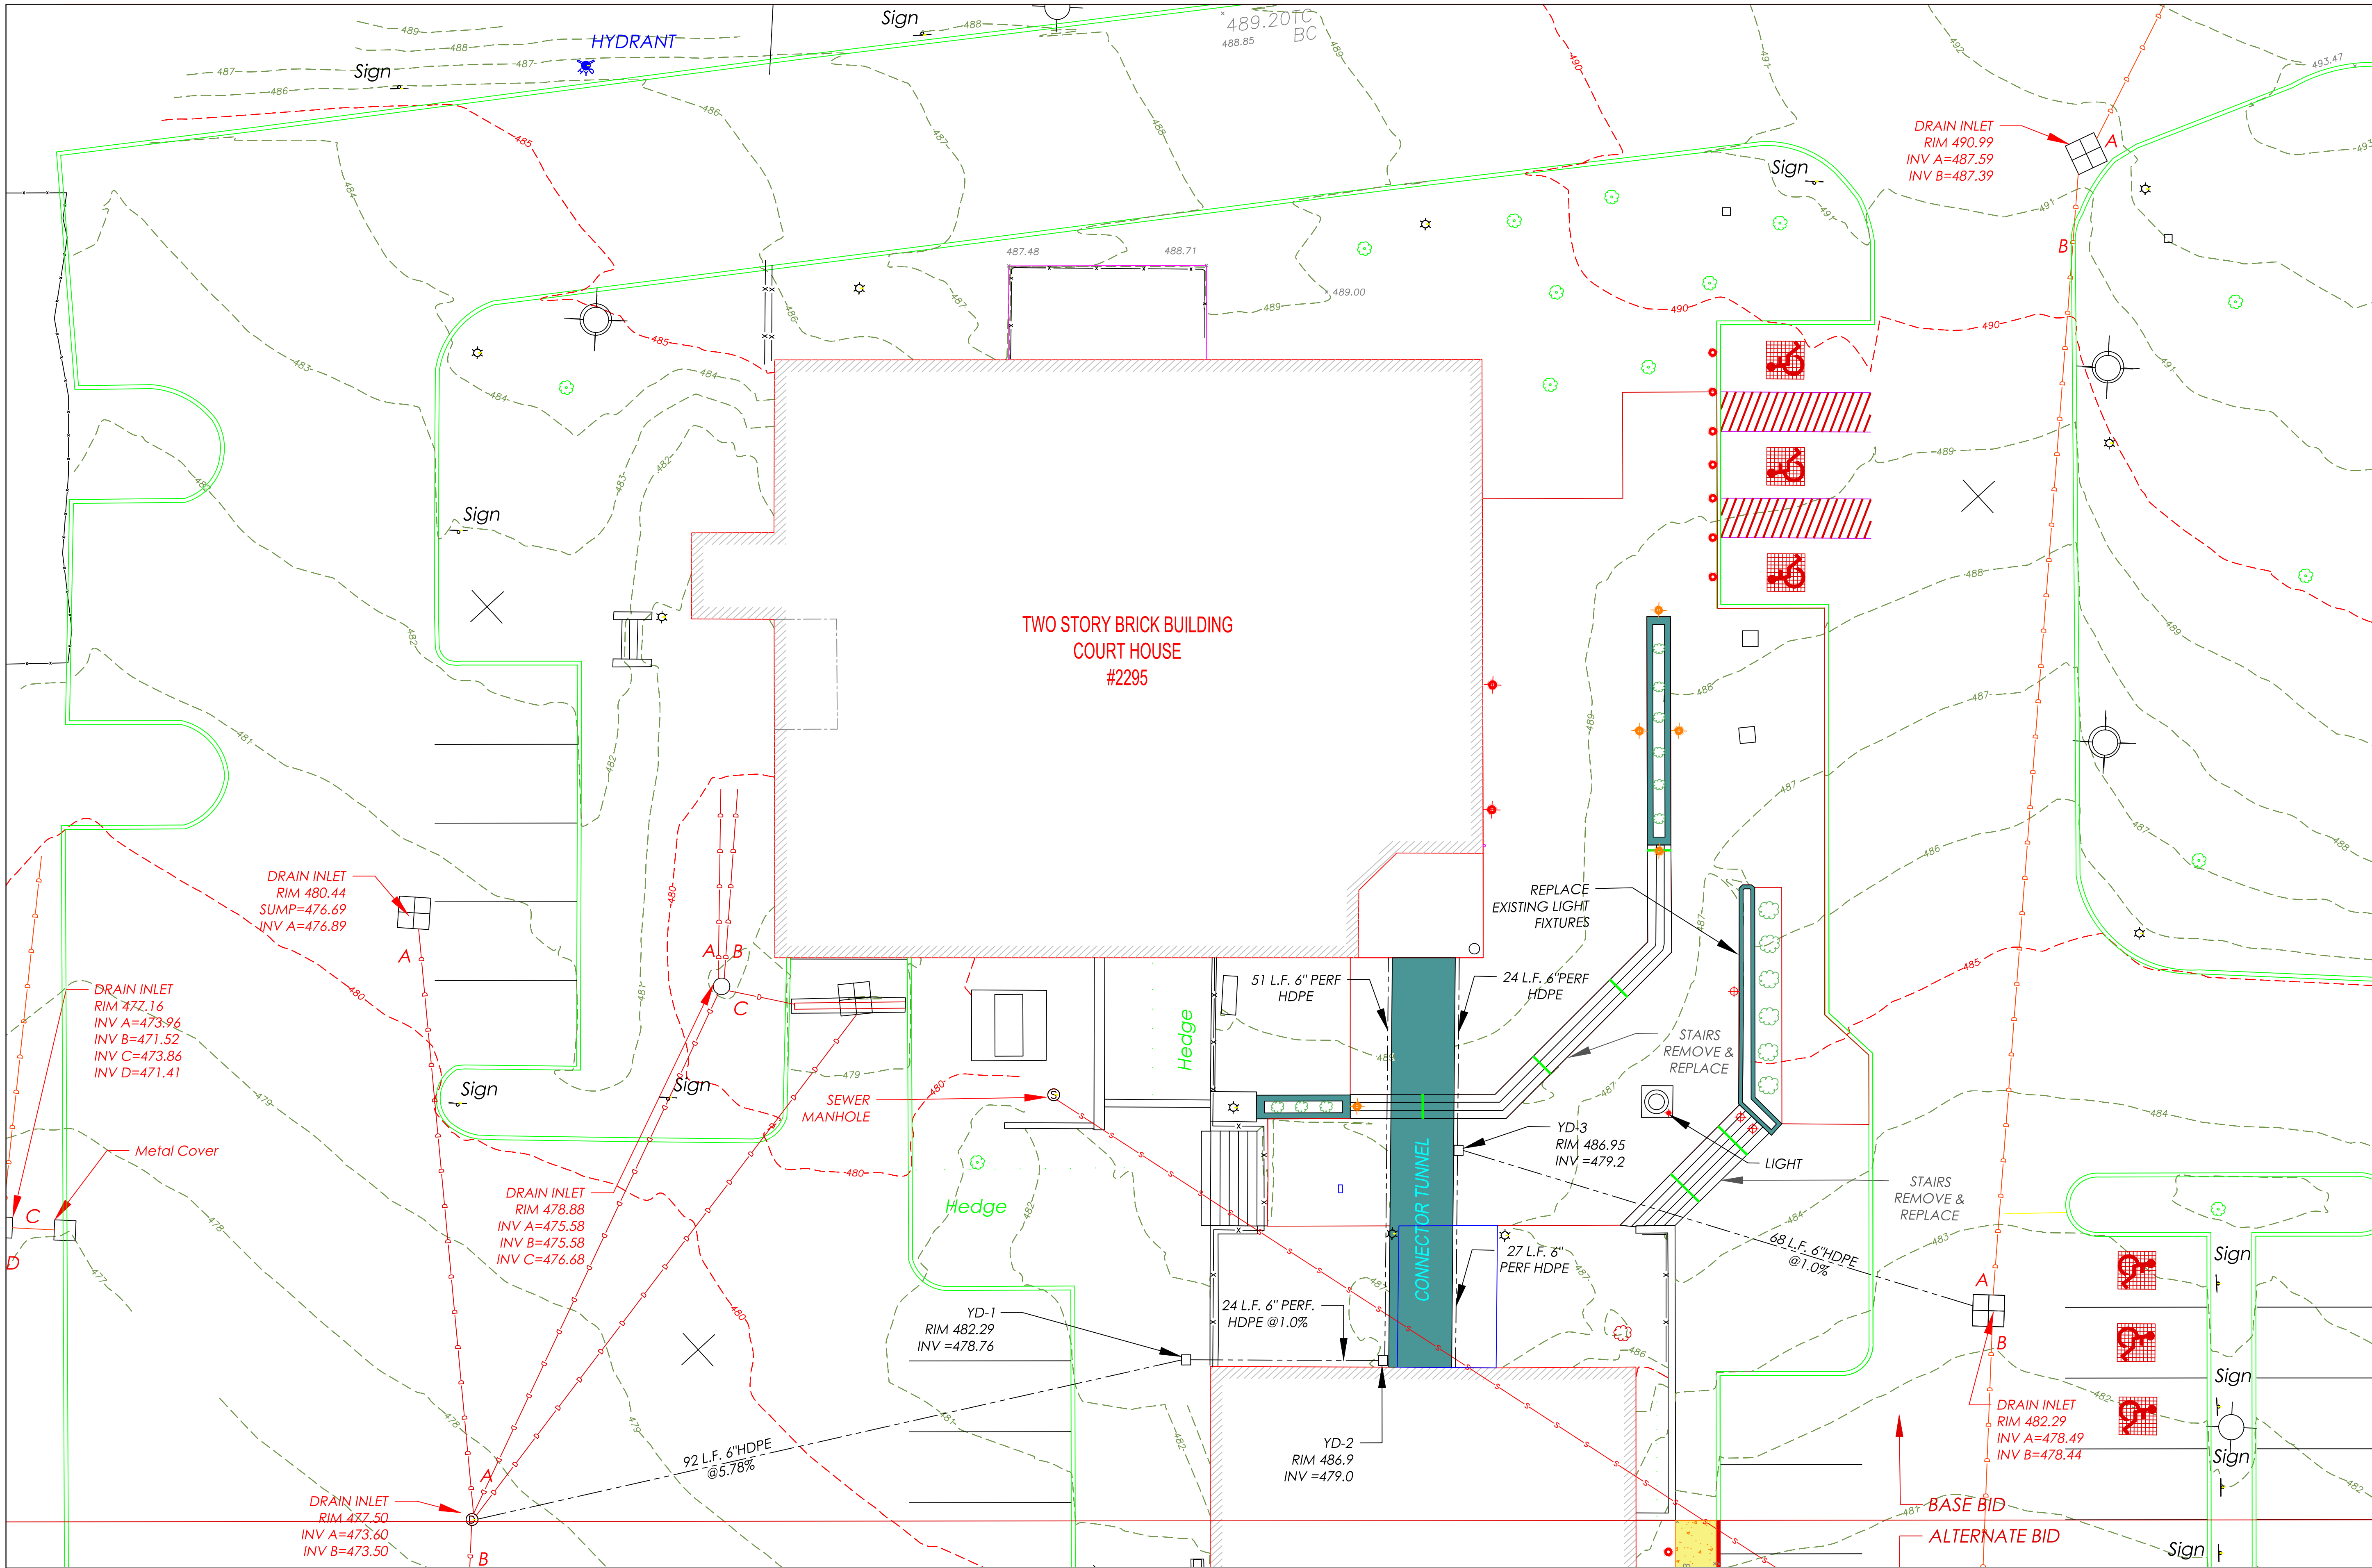


COPYRIGHT ©2022 BY TOWN OF YORKTOWN
 ALL RIGHTS RESERVED. NO PART OF THIS DOCUMENT MAY BE
 REPRODUCED, STORED IN A RETRIEVAL SYSTEM, OR
 TRANSMITTED IN ANY FORM OR BY ANY MEANS, ELECTRONIC,
 MECHANICAL, PHOTOCOPYING, RECORDING, OR OTHERWISE,
 WITHOUT PRIOR WRITTEN PERMISSION OF THE TOWN OF
 YORKTOWN. ANY REPRODUCTION OR ALTERATION TO THIS
 DOCUMENT WITHOUT THE WRITTEN PERMISSION OF THE TOWN OF
 YORKTOWN SHALL RENDER THEM NULL AND VOIDABLE.

G:_Detail\Town Logo.jpg

Date	May 12, 2023
Revisions	March 28th, 2023
	February 14th, 2023
Date	October 27, 2022
Scale	As Noted
Drawn	DAC
Chkd	
Prepared by:	TOWN OF YORKTOWN ENGINEERING DEPARTMENT 363 UNDERHILL AVENUE YORKTOWN, N.Y. 10598
Project owner:	TOWN OF YORKTOWN, NEW YORK 363 UNDERHILL AVENUE YORKTOWN, N.Y. 10598 THOMAS DIANA, SUPERVISOR EDWARD LACHTERMAN, COUNCILPERSON SERGIO ESPOSITO, COUNCILPERSON LUCIANA HOUGHWOUT, COUNCILPERSON MARY CAPOCCIA, COUNCILPERSON DIANA QUAST, TOWN CLERK
Project Title:	Court House Plaza Rehabilitation Yorktown Police - Court Complex 2281 Crompond Road Yorktown Heights, N.Y.
Parcel ID No.'s:	37.09 - 1 - 3
Drawing Title:	Utility Plan
Drawing No.:	S-3

SITE PLAN
 SCALE: 1"=10'

UNAUTHORIZED ALTERATIONS OR ADDITIONS TO THIS
 DRAWING IS A VIOLATION OF SECTION 7209 (2) OF THE
 NEW YORK STATE EDUCATION LAW.

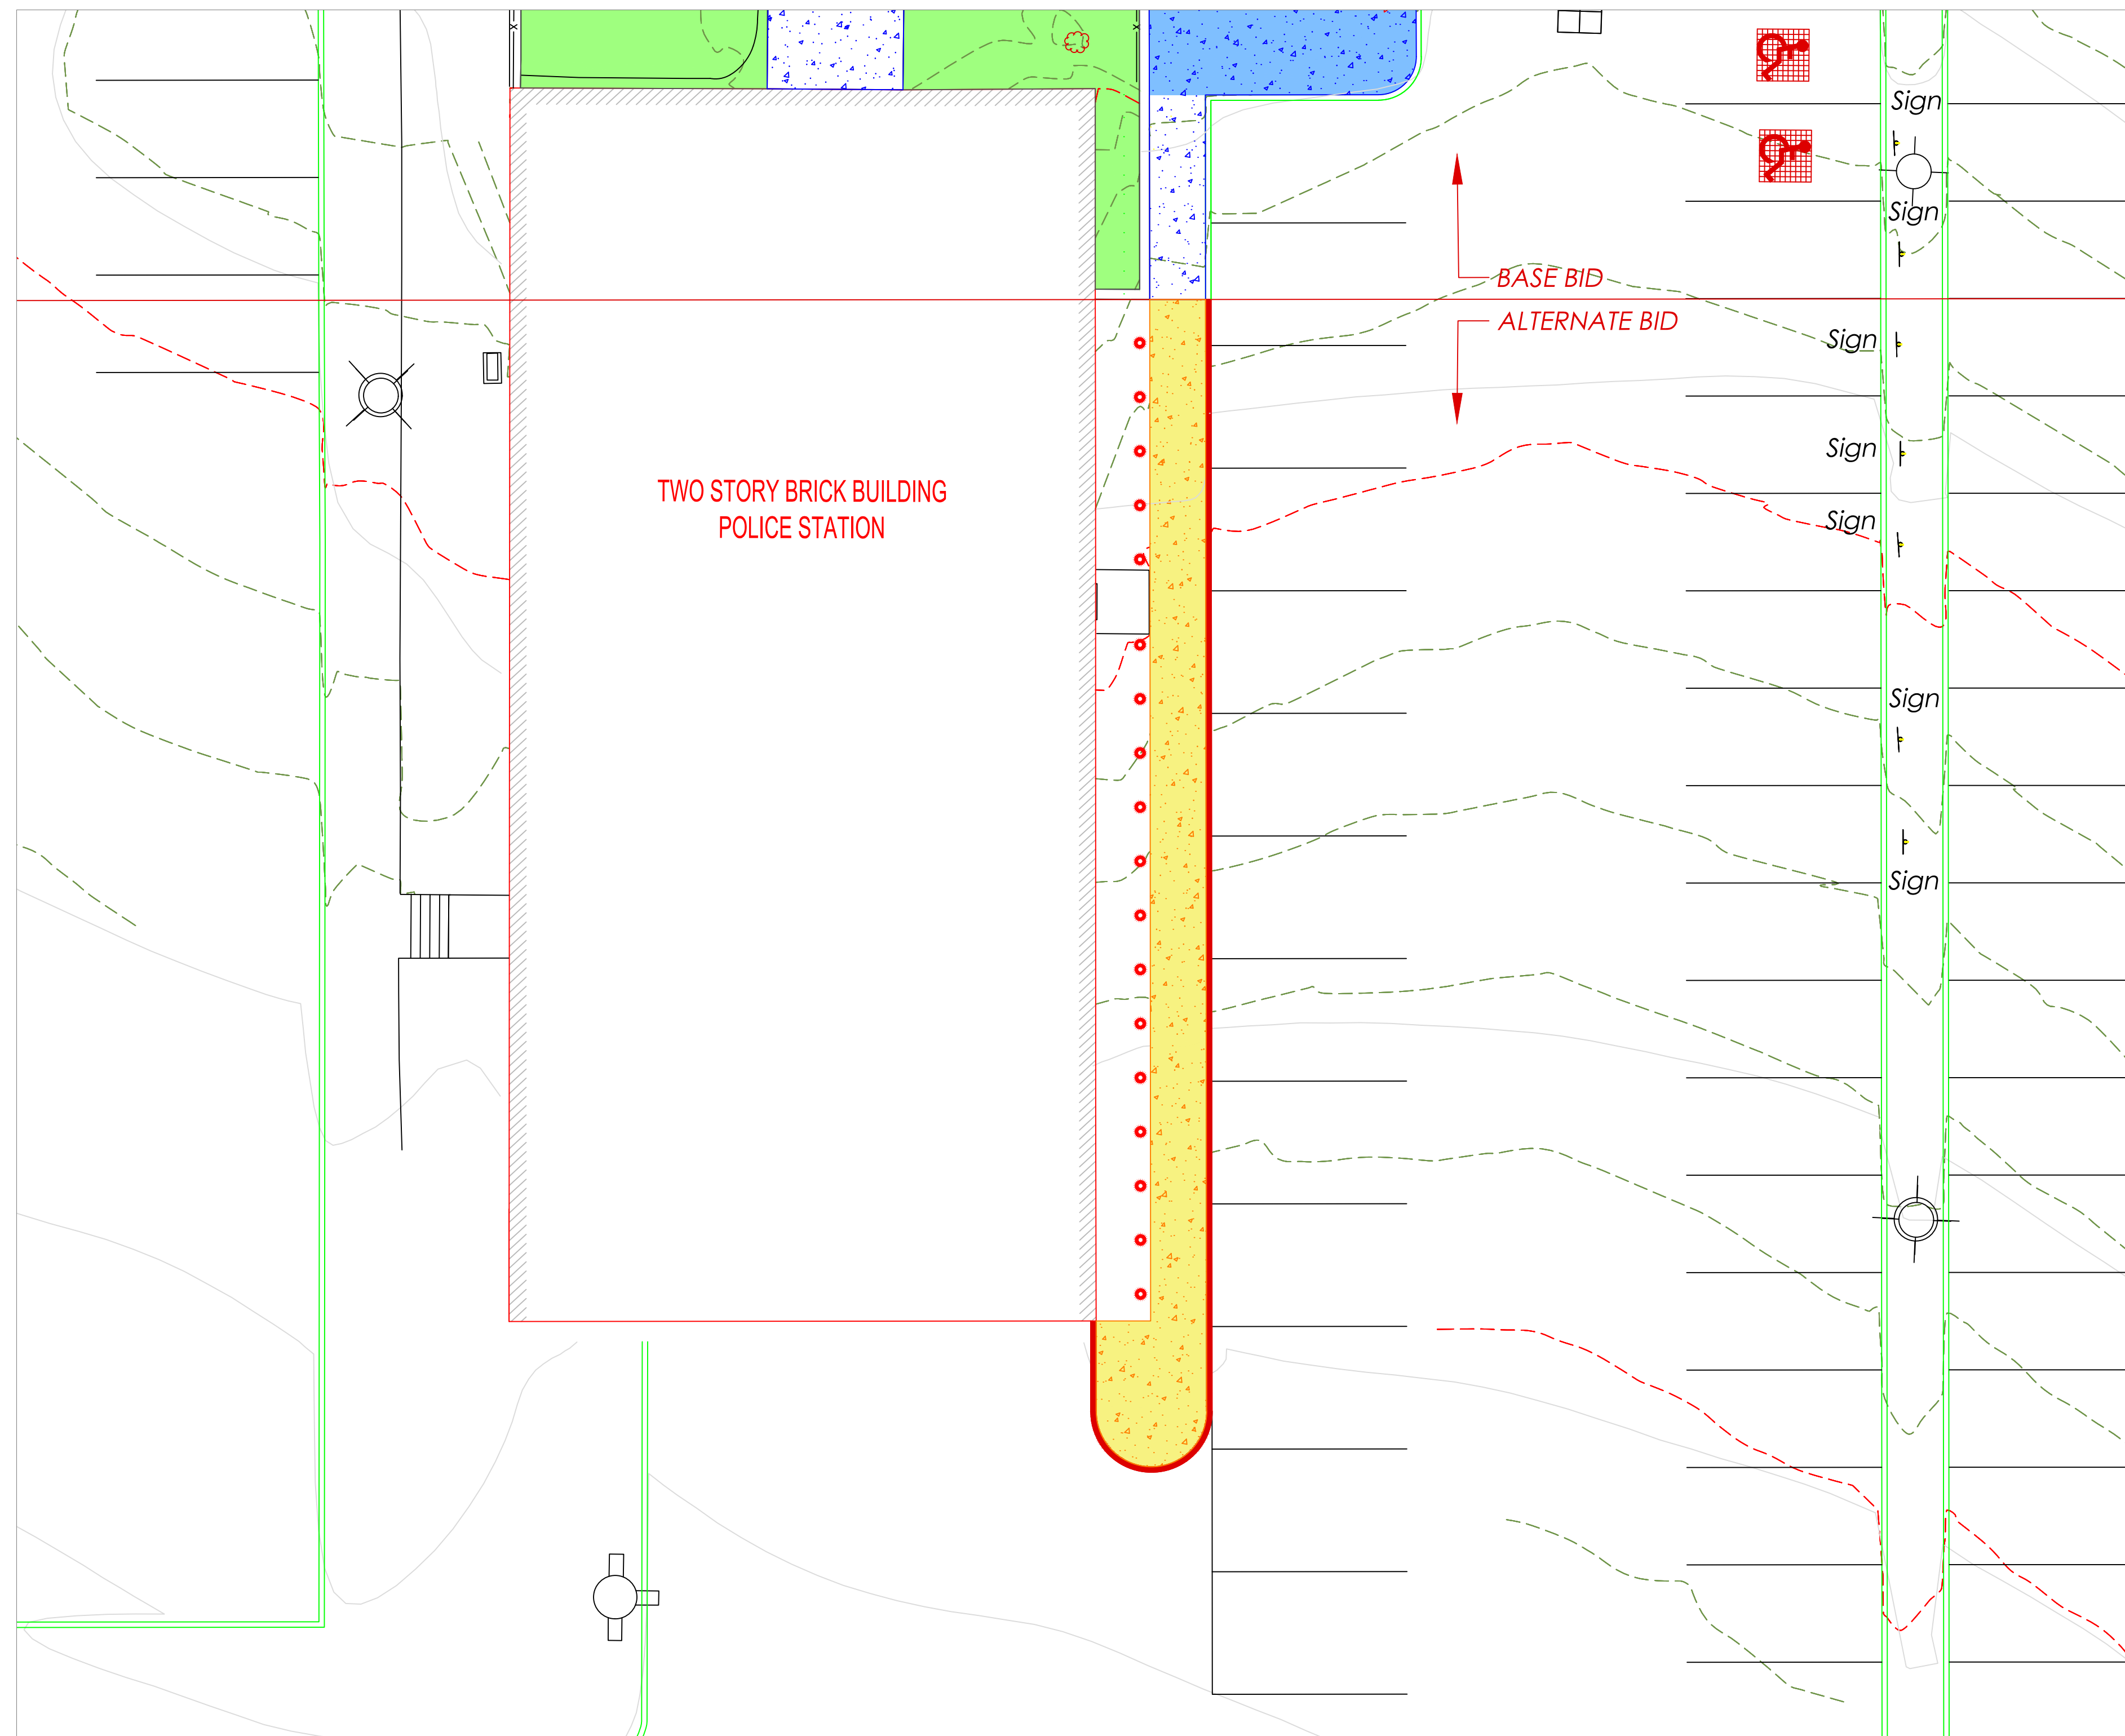

TWO STORY BRICK BUILDING
POLICE STATION

BASE BID
ALTERNATE BID

Sign

Sign

Sign

Sign

Sign

Sign

Sign

Sign

Sign

Sign

Sign

Sign

Sign

Sign

Sign

Sign

Sign

Sign

Sign

Sign

Sign


Sign

Sign

Sign


SITE PLAN
SCALE: 1"=10'

UNAUTHORIZED ALTERATIONS OR ADDITIONS TO THIS
DRAWING IS A VIOLATION OF SECTION 7209 (2) OF THE
NEW YORK STATE EDUCATION LAW.

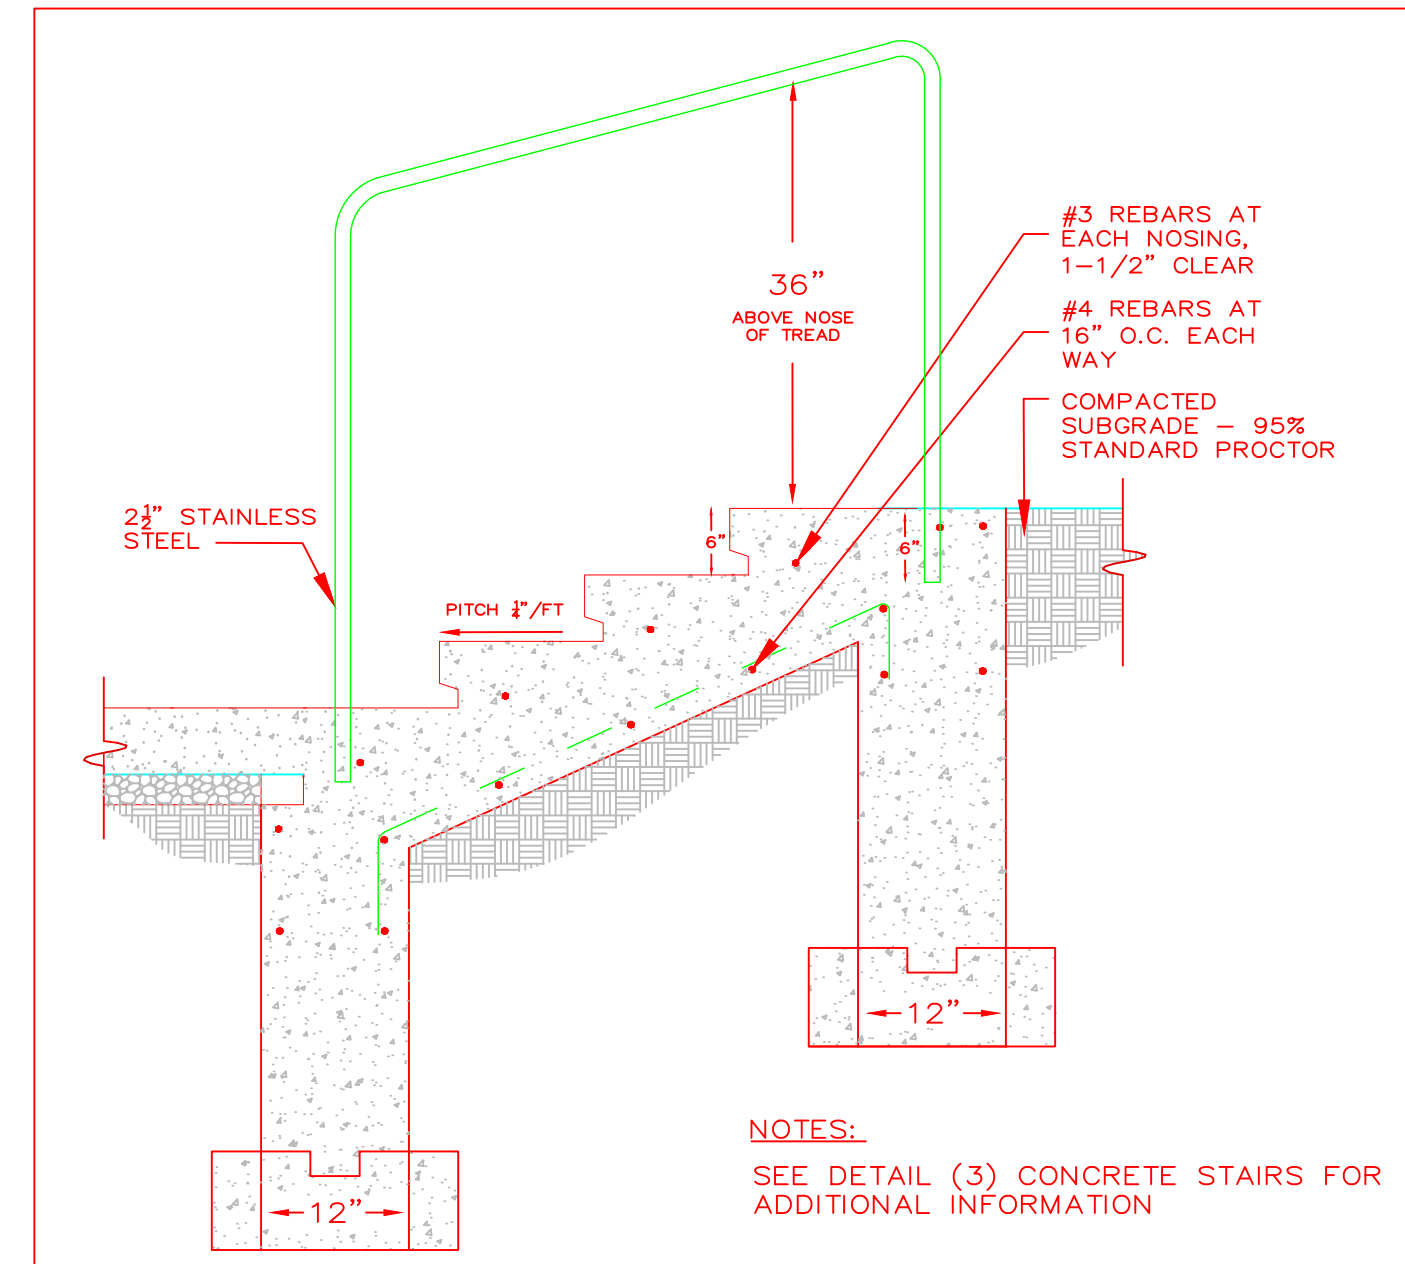


CONCRETE SIDEWALK

13

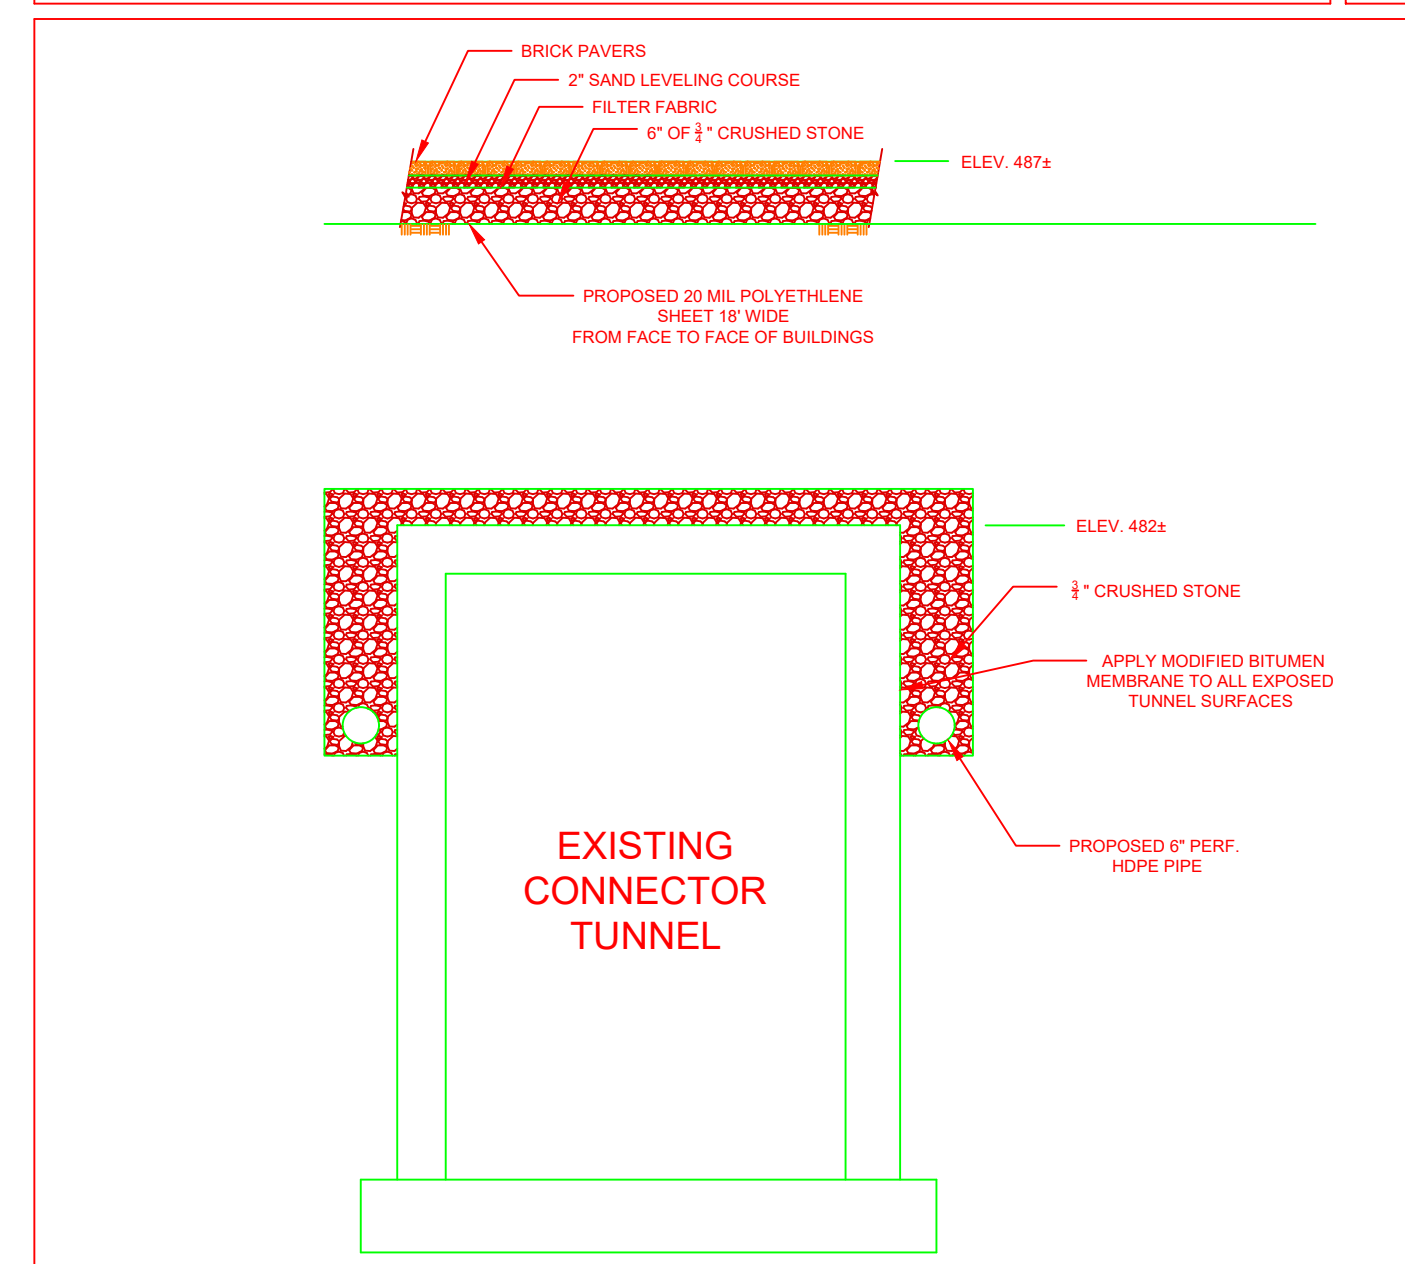

TUNNEL

14

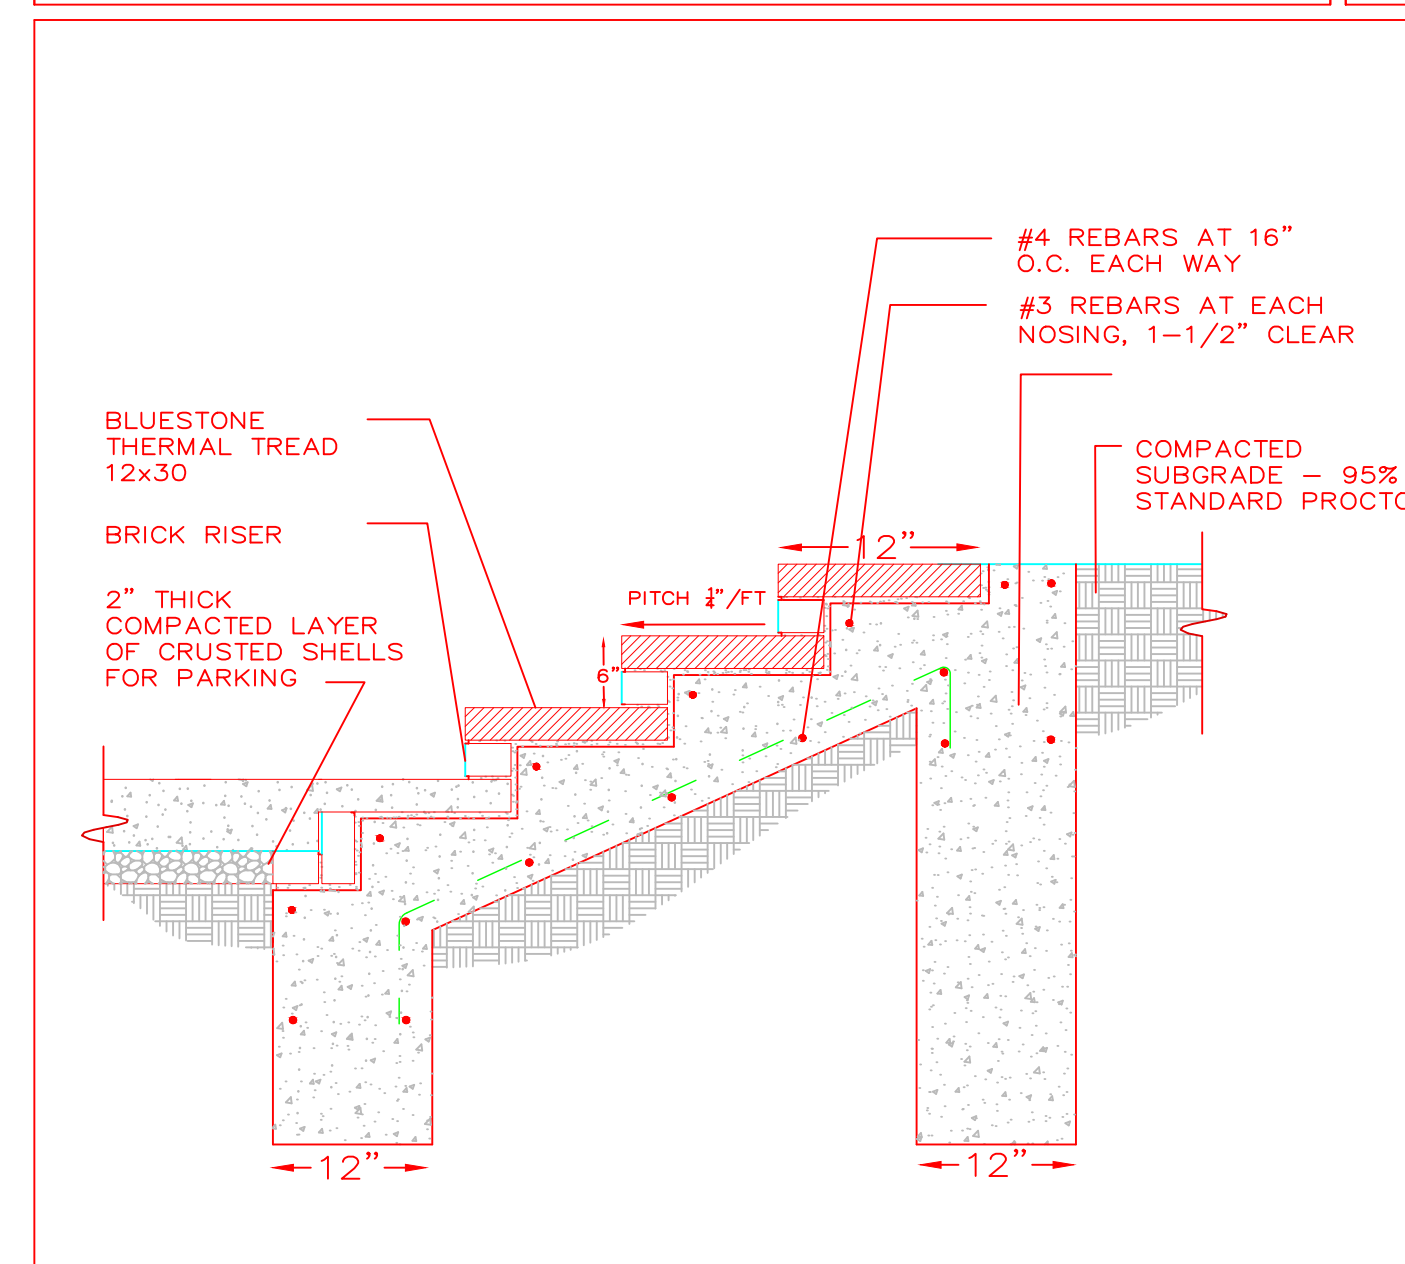

ALTERNATE BLUESTONE STAIRS

15

COPYRIGHT ©2022 BY TOWN OF YORKTOWN
ALL RIGHTS RESERVED. NO PART OF THIS DOCUMENT MAY BE
REPRODUCED, STORED IN A RETRIEVABLE SYSTEM, OR
TRANSMITTED IN ANY FORM OR BY ANY MEANS, ELECTRONIC,
MECHANICAL, PHOTOCOPYING, RECORDING, OR BY ANY
METHOD, WITHOUT THE WRITTEN PERMISSION OF THE TOWN OF
YORKTOWN. ANY REPRODUCTION OR USE IN VIOLATION OF THIS
DOCUMENT WITHOUT THE WRITTEN PERMISSION OF THE TOWN OF
YORKTOWN SHALL RENDER THE REPRODUCED MATERIAL UNLAWFUL.

G:_Details\Town Logo.jpg

- Pavers to grass
- Concrete remove and replace
- Pavers Reset
- Replace Pavers with Concrete
- Addition: Concrete remove and replace


Date	Revisions
Date: May 12, 2023	Scale: As Noted
Drawn: DAC	Chkd:
Prepared by: TOWN OF YORKTOWN ENGINEERING DEPARTMENT 363 UNDERHILL AVENUE YORKTOWN, N.Y. 10598	
Project owner: TOWN OF YORKTOWN, NEW YORK 363 UNDERHILL AVENUE YORKTOWN, N.Y. 10598 THOMAS DIANA, SUPERVISOR EDWARD LACHTERMAN, COUNCILPERSON SERGIO ESPOSITO, COUNCILPERSON LUCIANA HOUGHWOUT, COUNCILPERSON MARY CAPOCCIA, COUNCILPERSON DIANA QUIAST, TOWN CLERK	

**Court House Plaza
Rehabilitation**
Yorktown Police - Court Complex
2281 Crompond Road
Yorktown Heights, N.Y.


Parcel ID No.'s: 37.09 - 1 - 3 Drawing Title:
Alternate Bid

Drawing No:



S-4

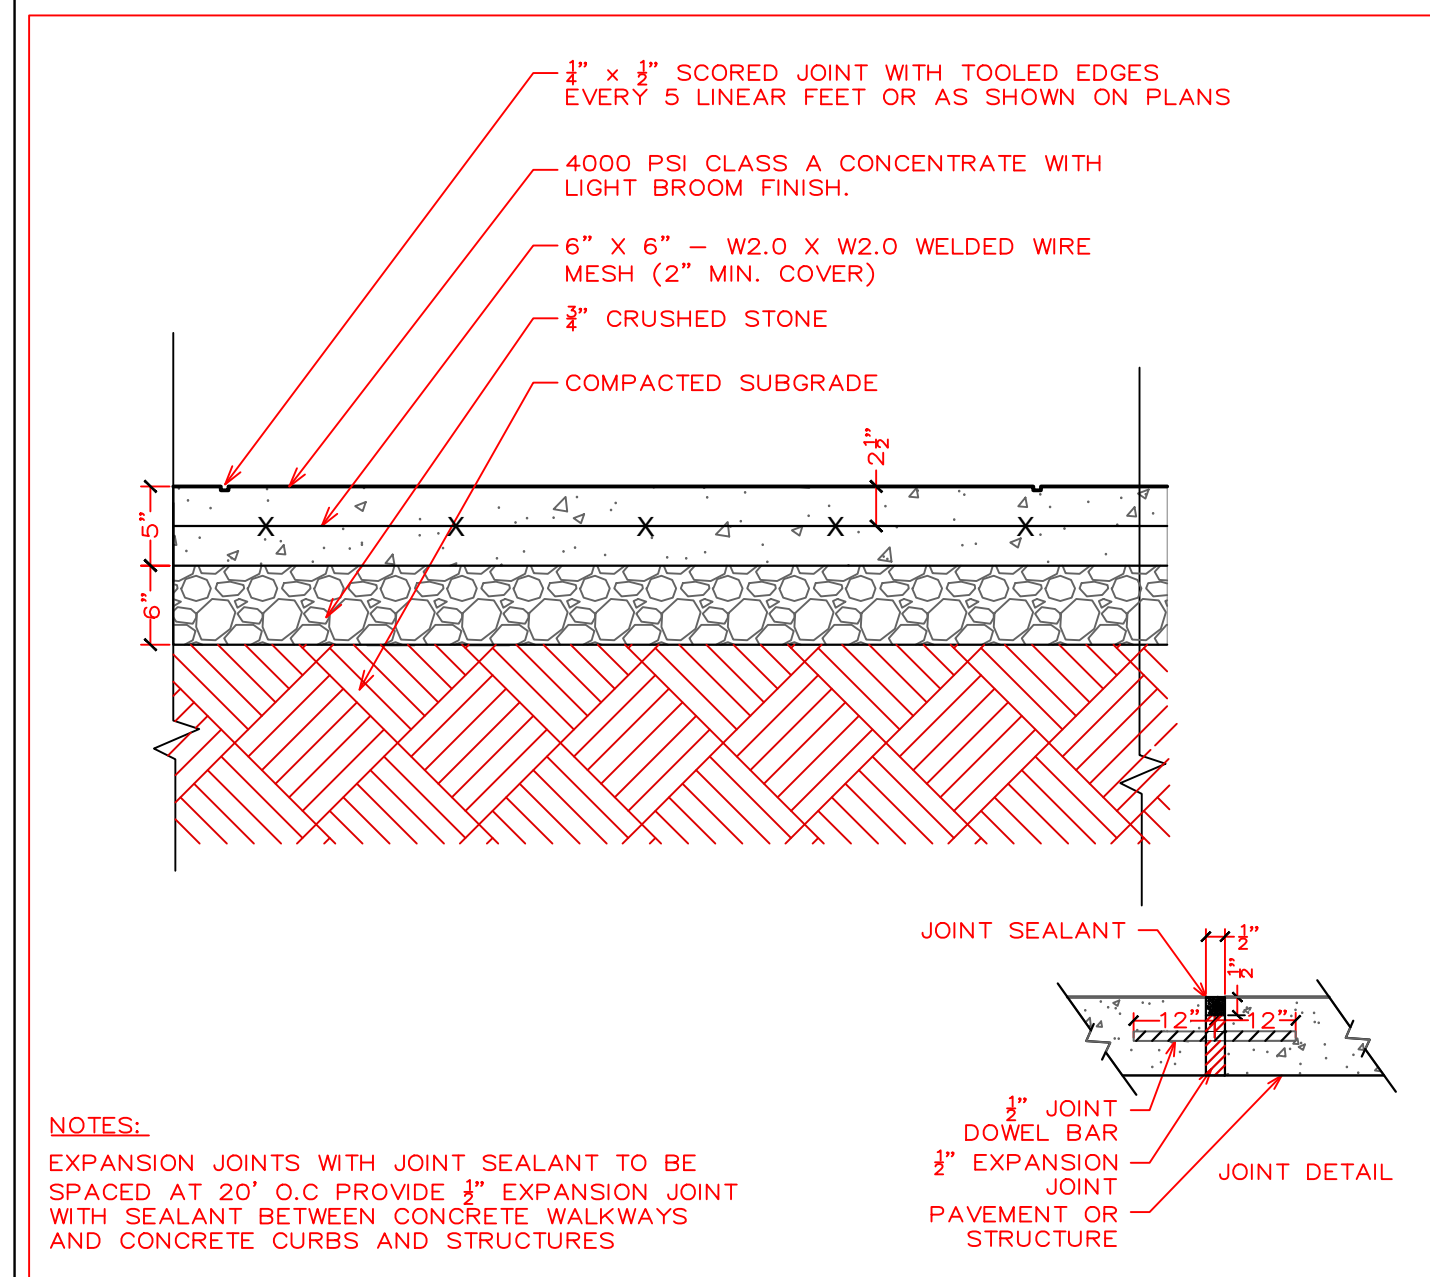

NOTES:
EXPANSION JOINTS WITH JOINT SEALANT TO BE SPACED AT 20' O.C PROVIDE 1/2" EXPANSION JOINT WITH SEALANT BETWEEN CONCRETE WALKWAYS AND CONCRETE CURBS & STRUCTURES

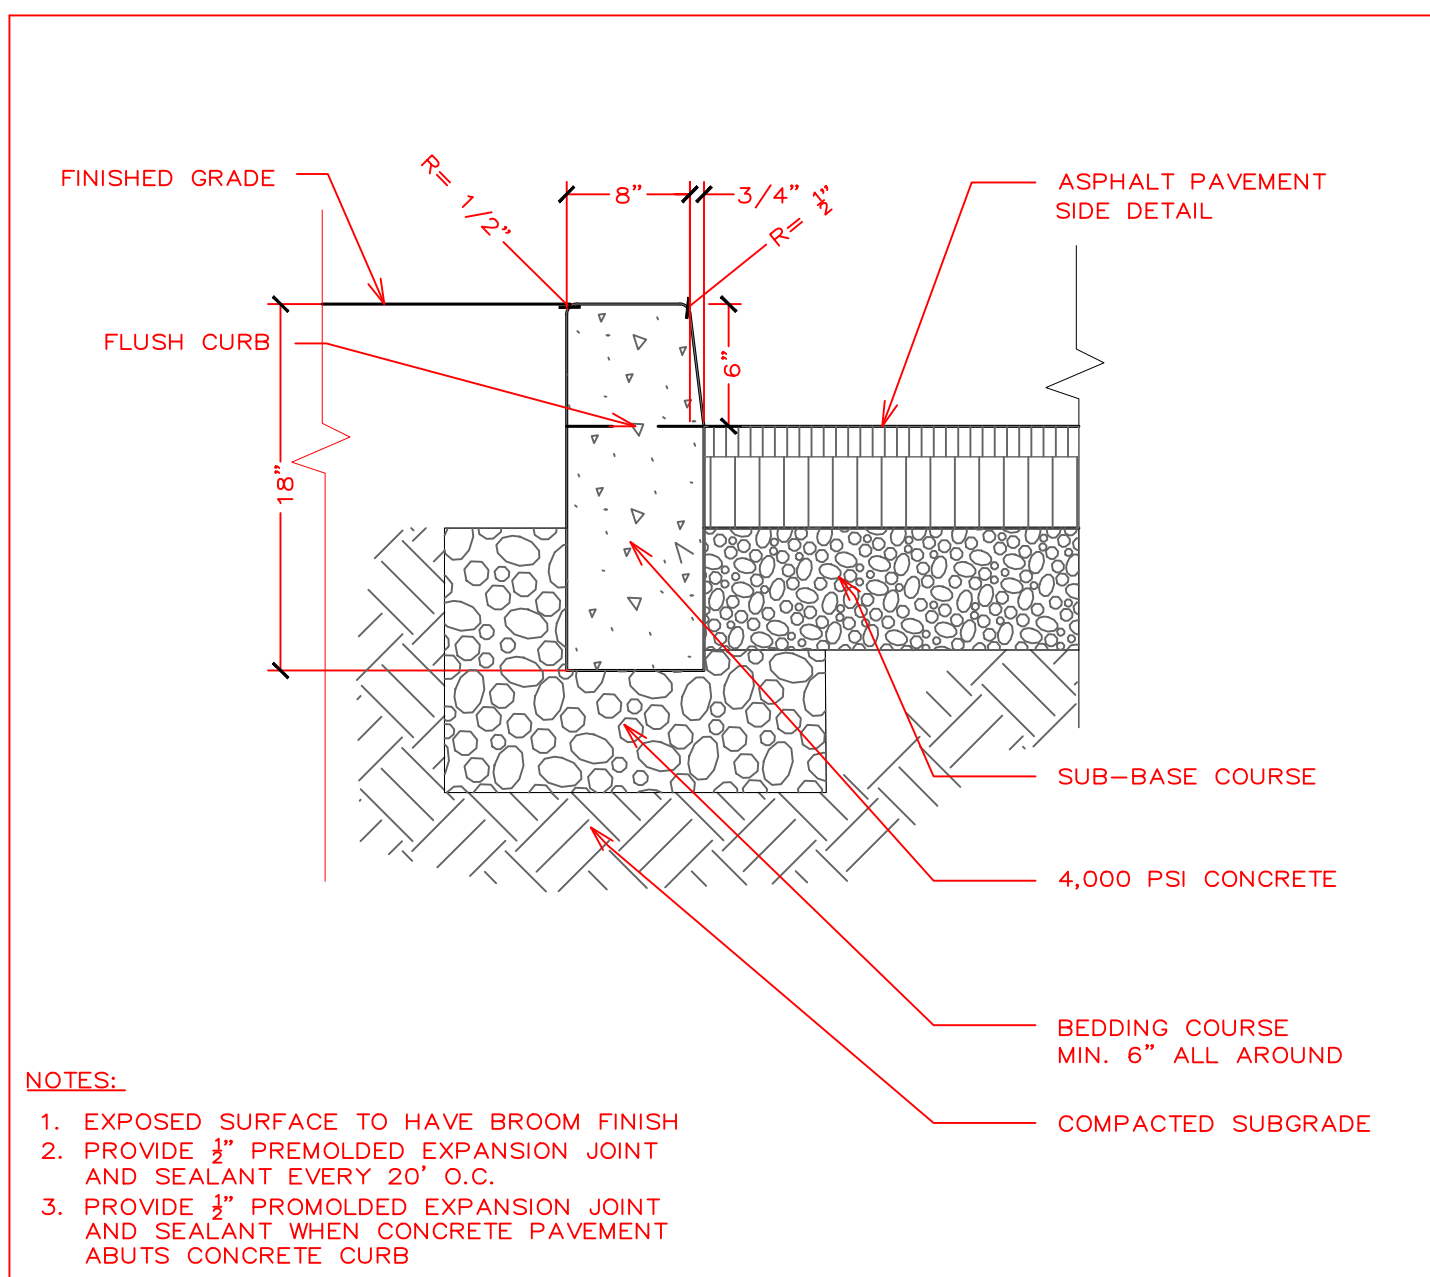

NOTES:
1. EXPOSED SURFACE TO HAVE BROOM FINISH
2. PROVIDE 1/2" PREFORMED EXPANSION JOINT AND SEALANT EVERY 20' O.C.
3. PROVIDE 1/2" PREFORMED EXPANSION JOINT AND SEALANT WHEN CONCRETE PAVEMENT ABUTS CONCRETE CURB

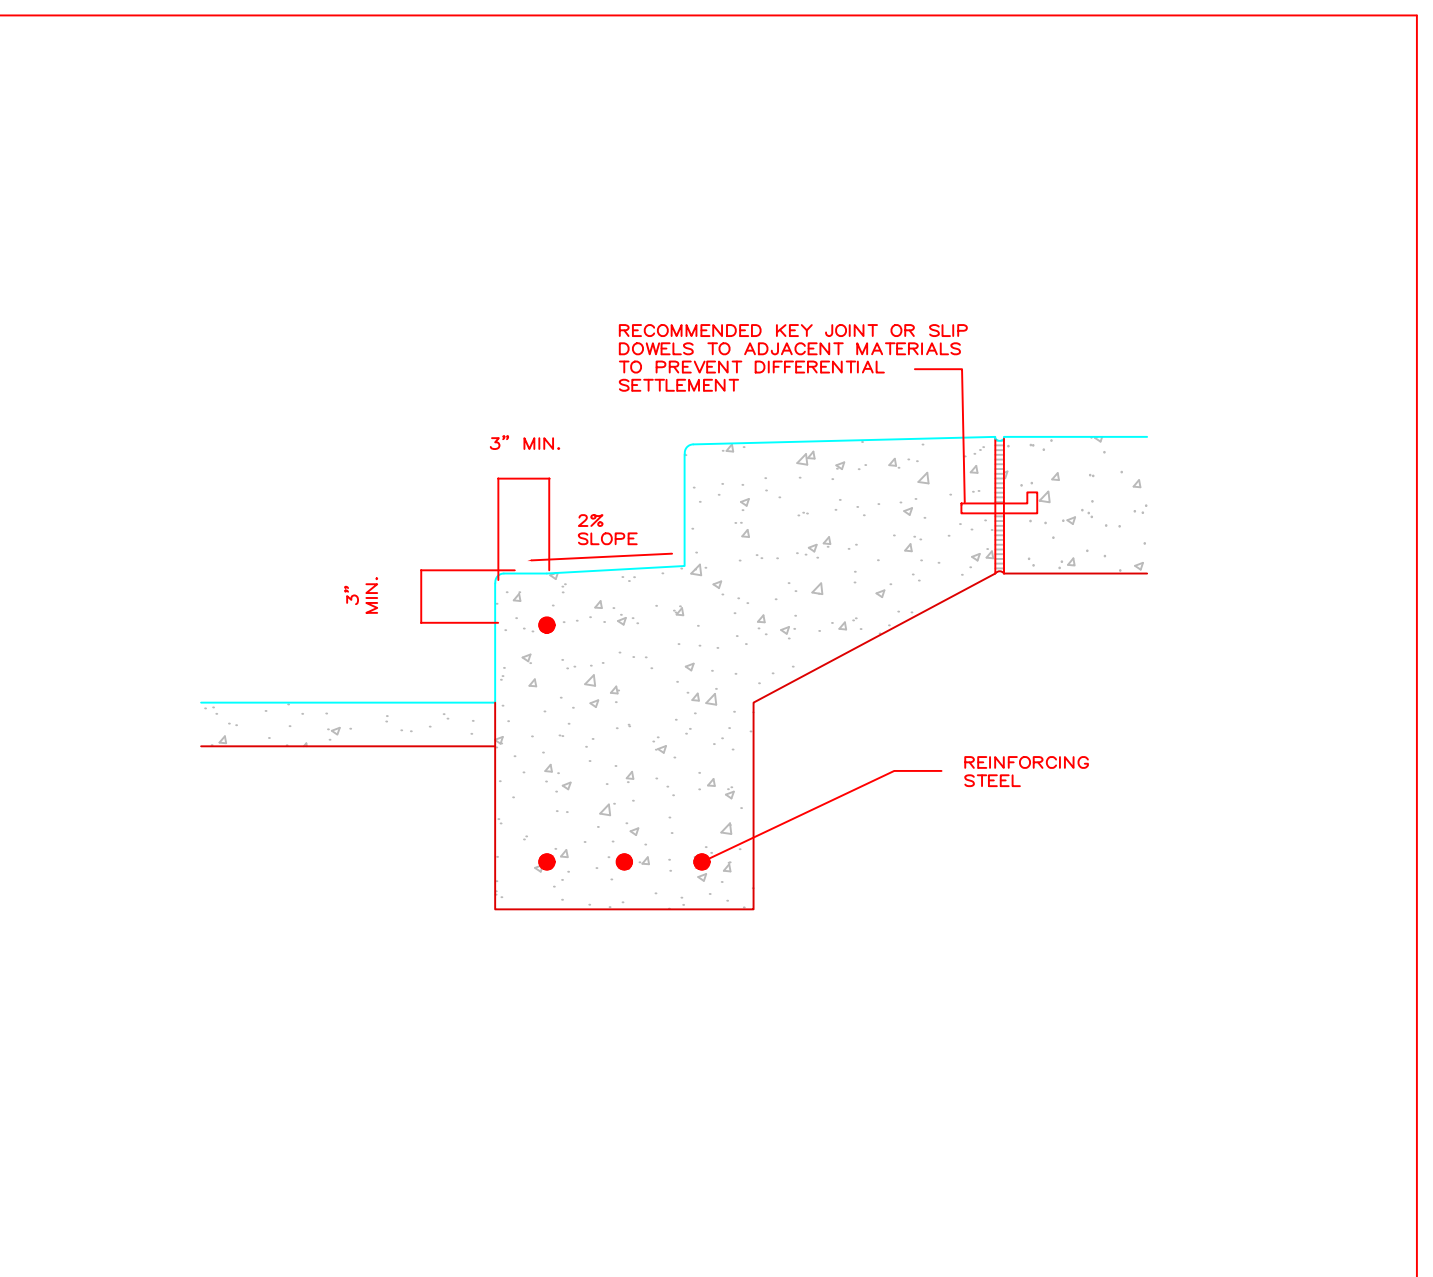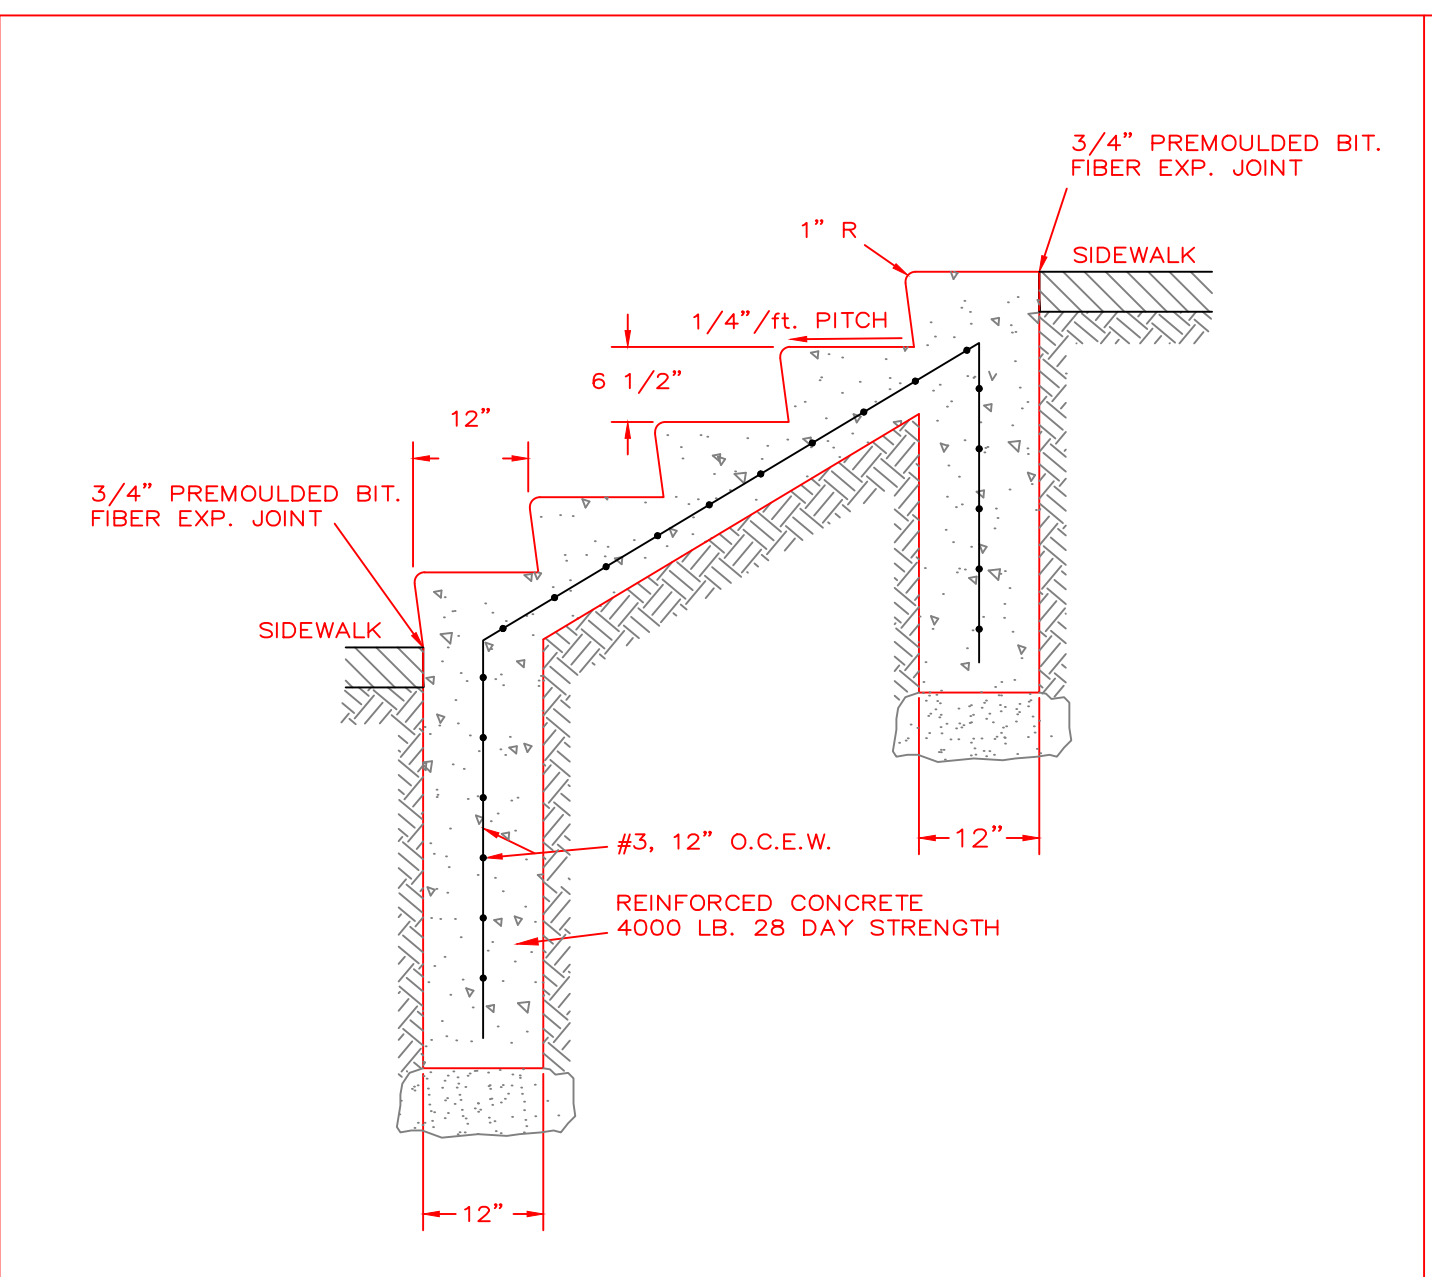

COPYRIGHT ©2022 BY TOWN OF YORKTOWN
ALL RIGHTS RESERVED. NO PART OF THIS DOCUMENT MAY BE REPRODUCED, STORED IN A RETRIEVABLE SYSTEM, OR TRANSMITTED IN ANY FORM OR BY ANY MEANS, ELECTRONIC, MECHANICAL, PHOTOCOPYING, RECORDING, OR OTHERWISE, WITHOUT PRIOR WRITTEN PERMISSION OF THE TOWN OF YORKTOWN. ANY INDETERMINATE OR ILLEGIBLE TO THIS DOCUMENT WITHOUT THE WRITTEN PERMISSION OF THE TOWN OF YORKTOWN SHALL RENDER THEM INVALID AND UNUSABLE.


G:_Details\Town Logo.jpg

CONCRETE SIDEWALK 1


CONCRETE CURB 2

CONCRETE STAIRS 3


CONCRETE STAIR DOWEL DETAIL 4

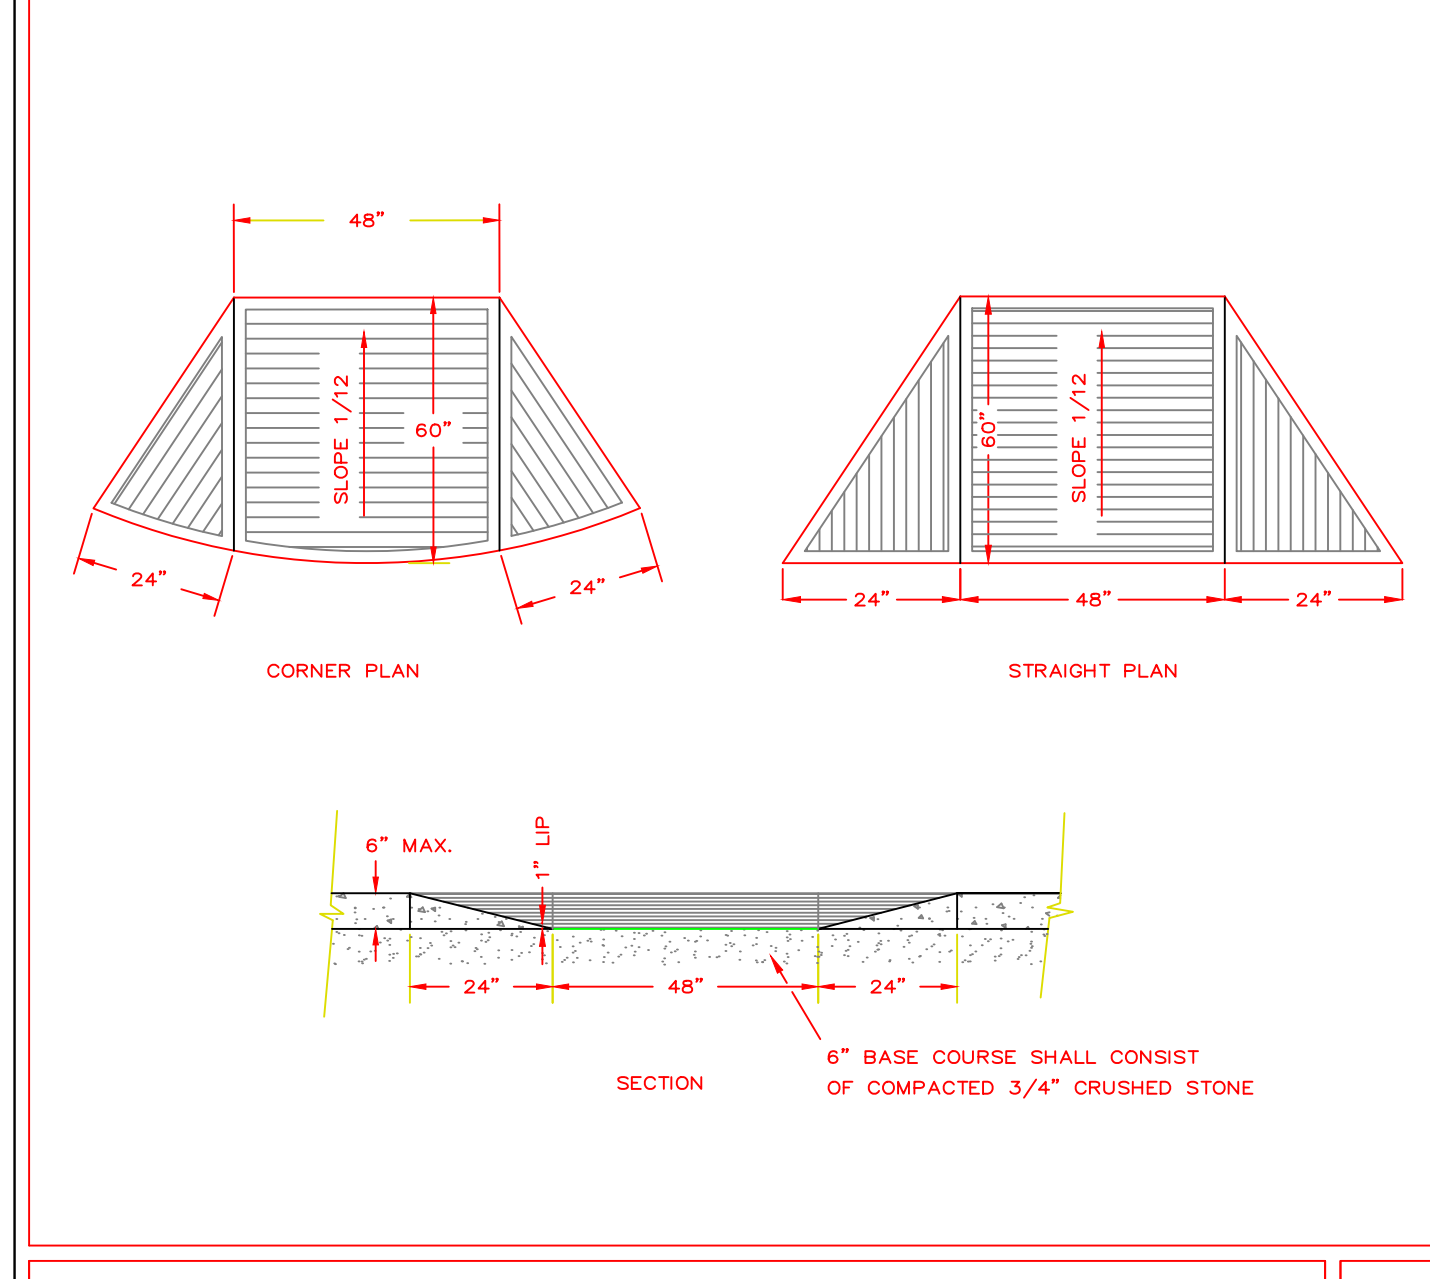


DROP CURB 5

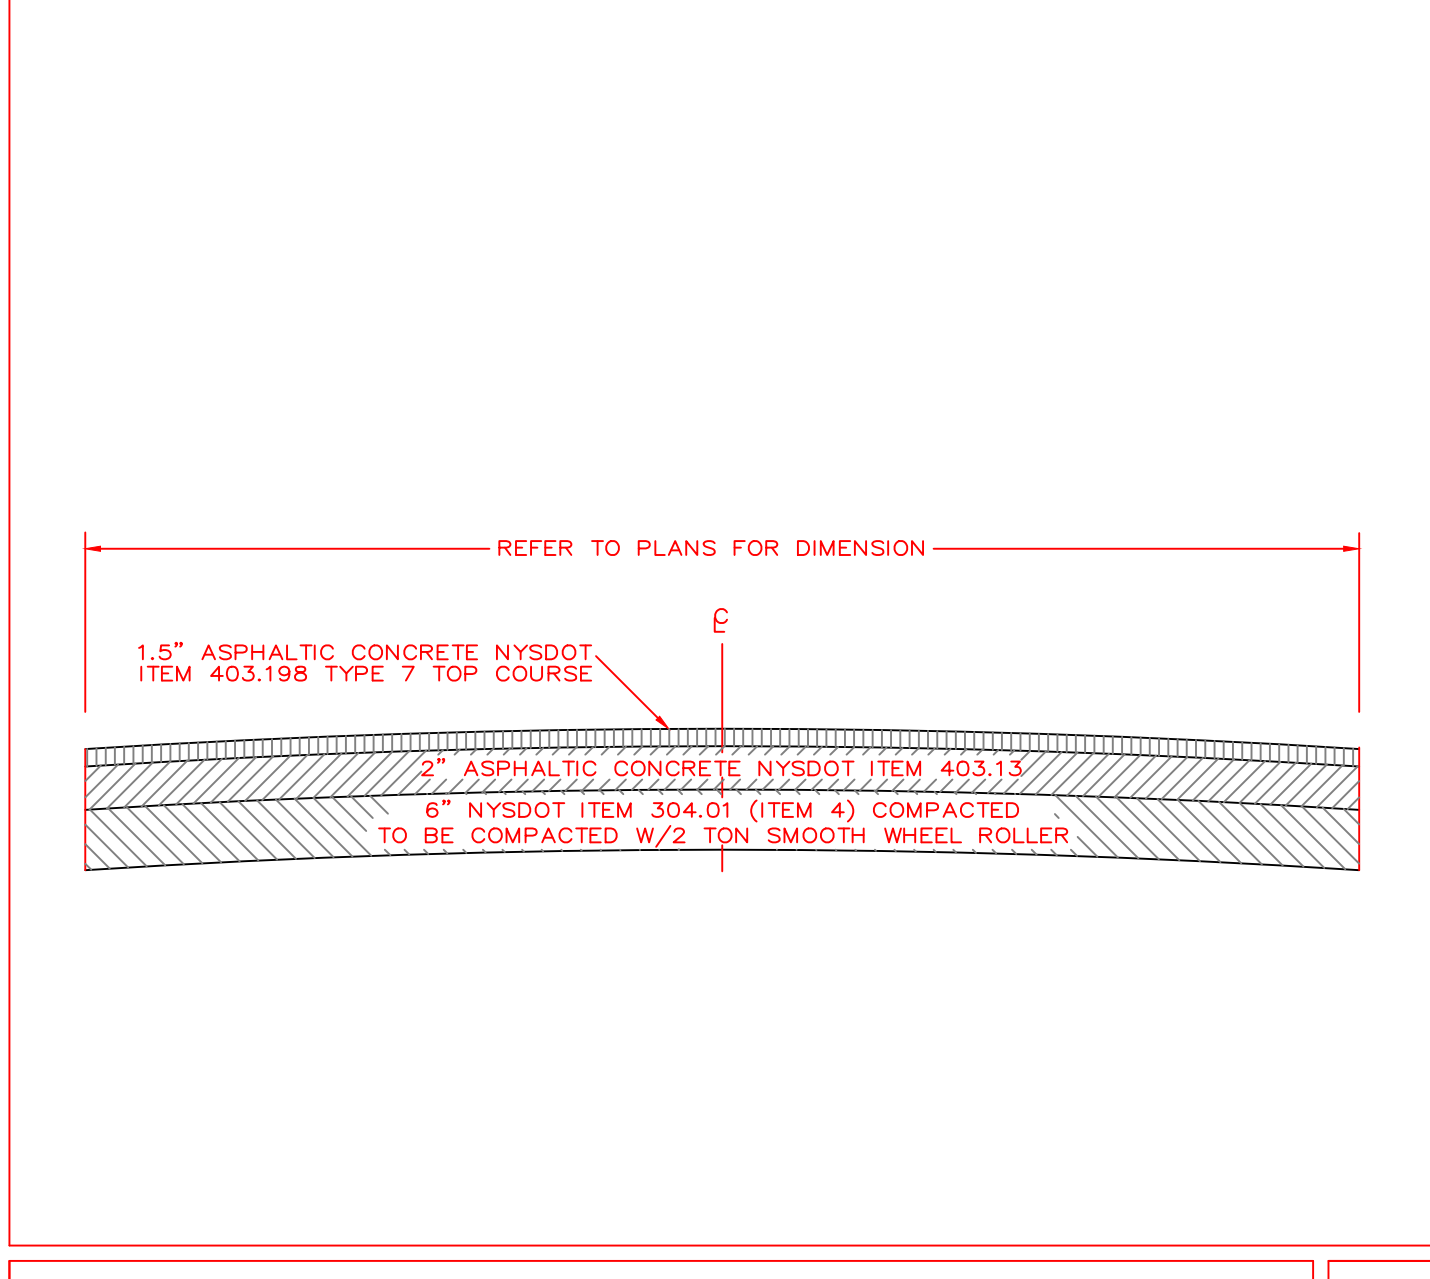


PAVEMENT SECTION 6

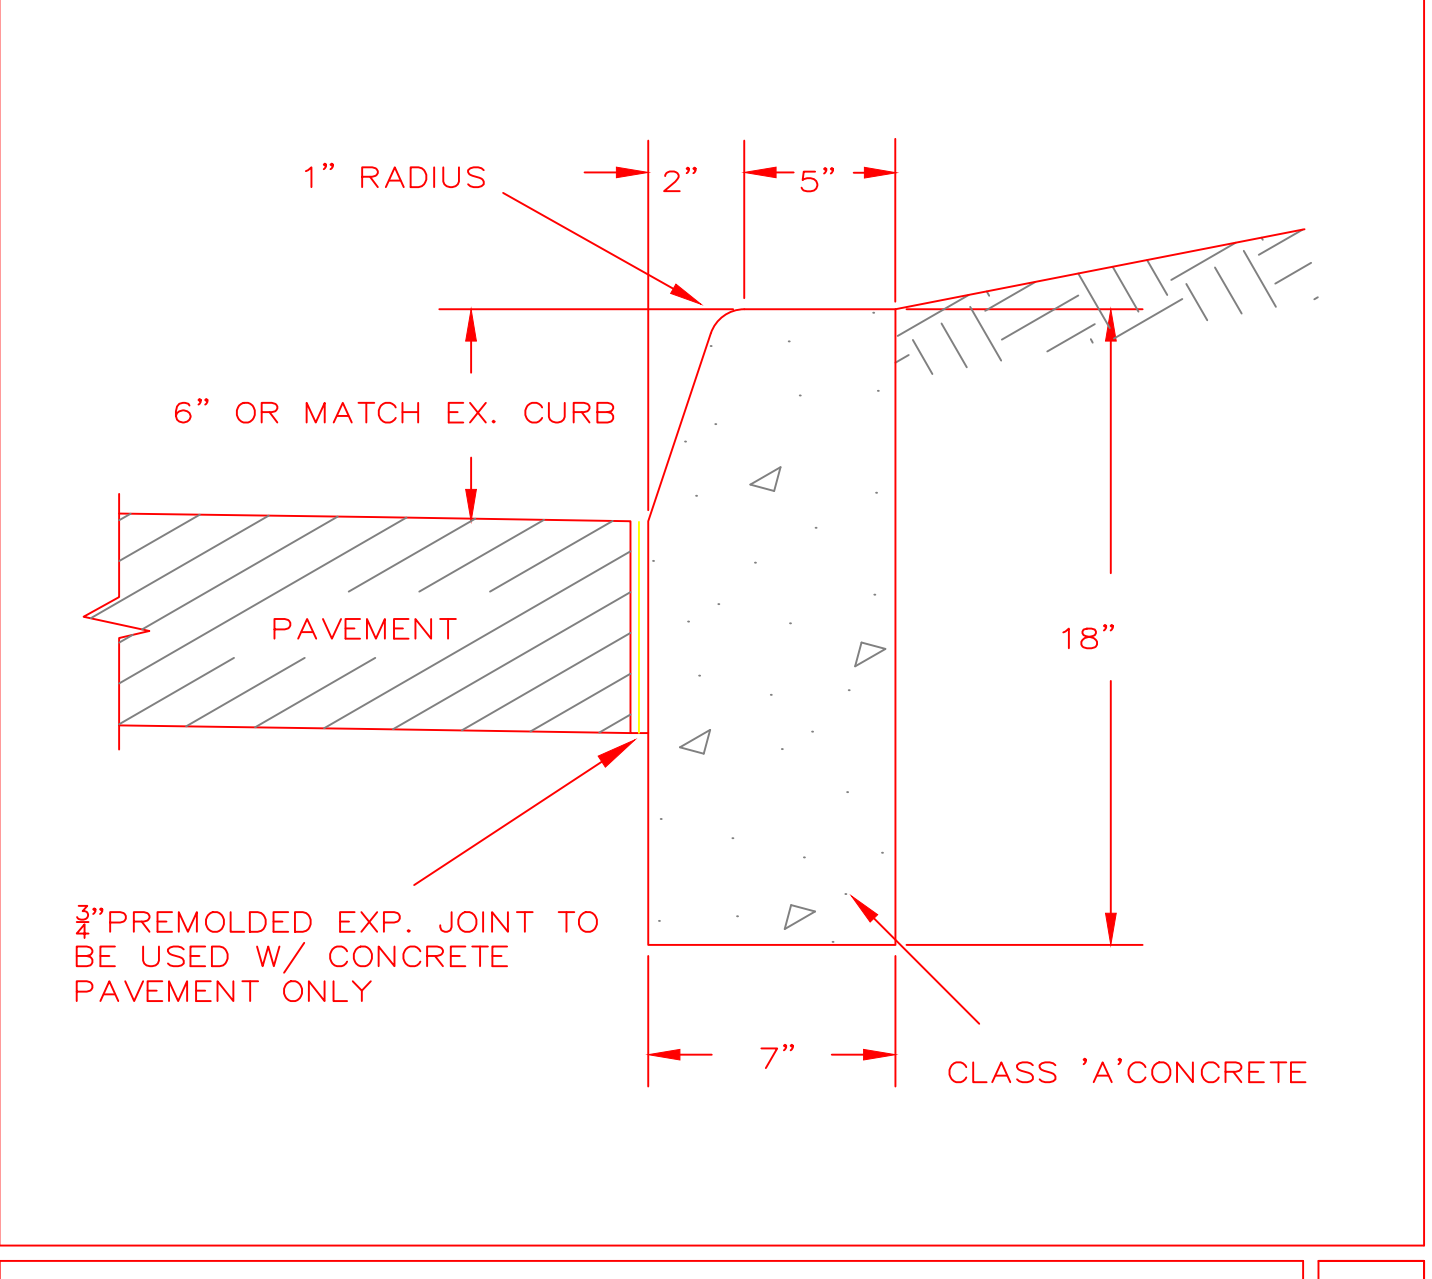


CONCRETE CURB 7

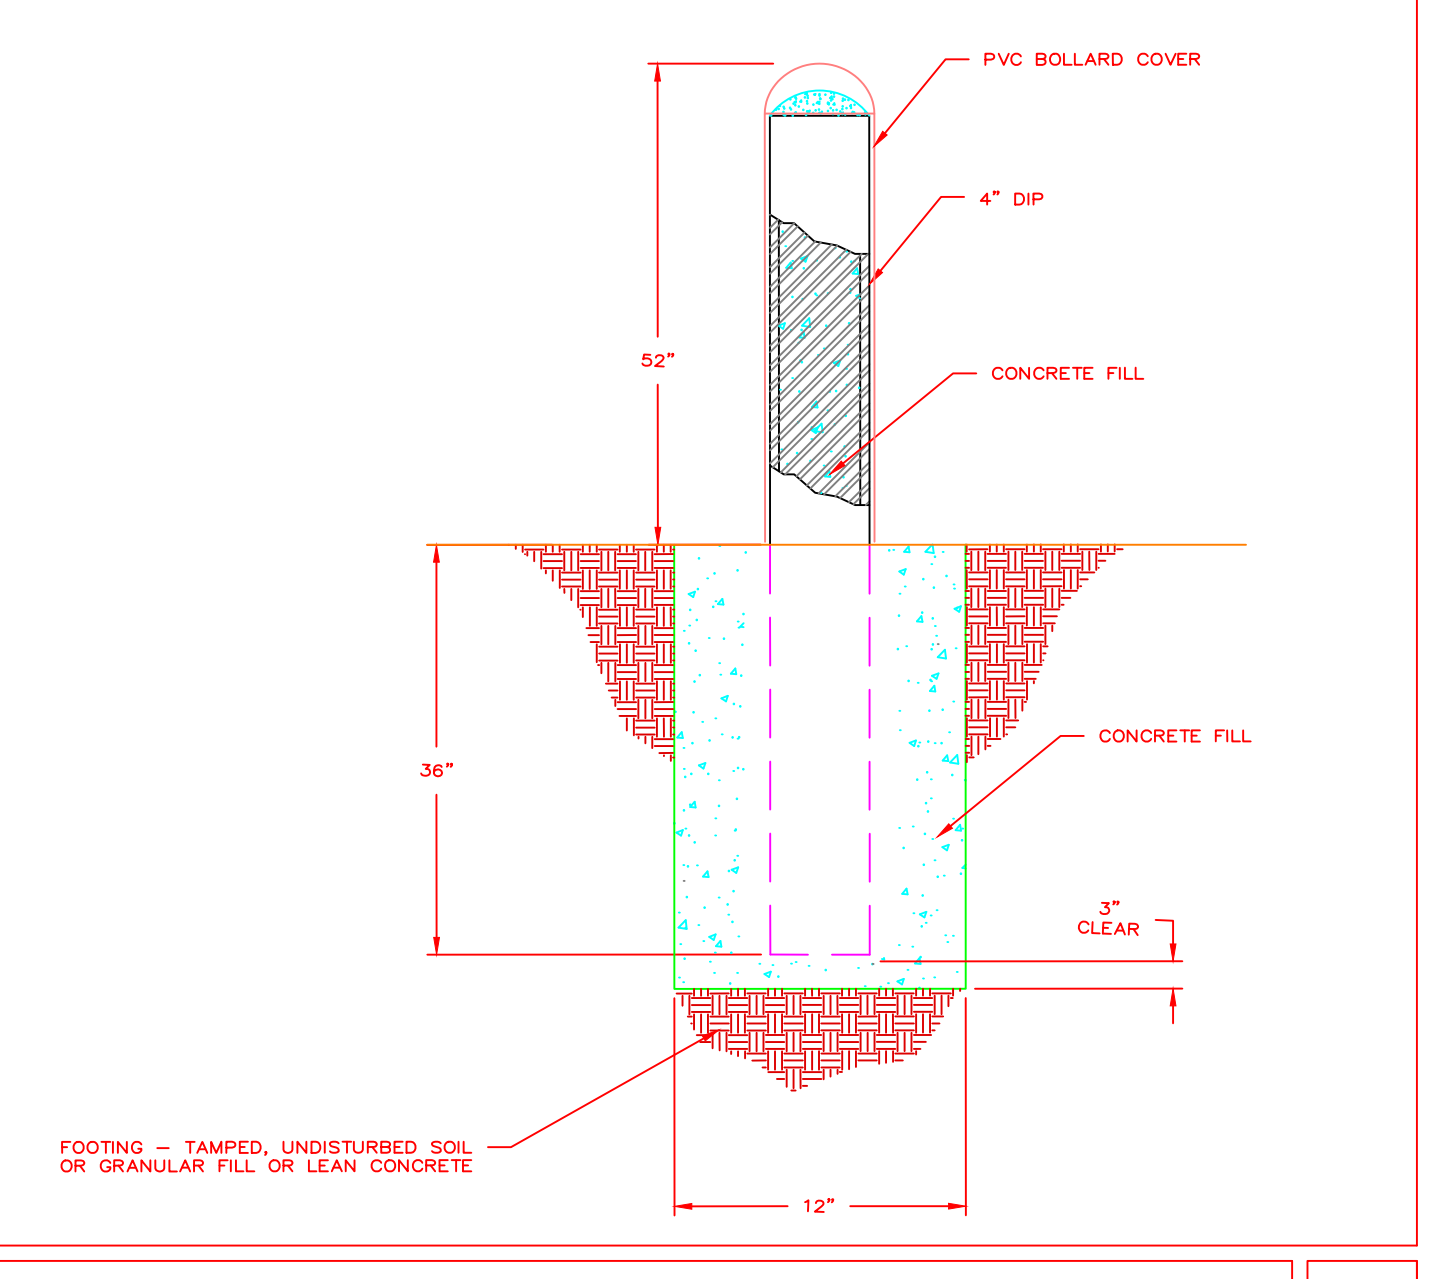


BOLLARD 8

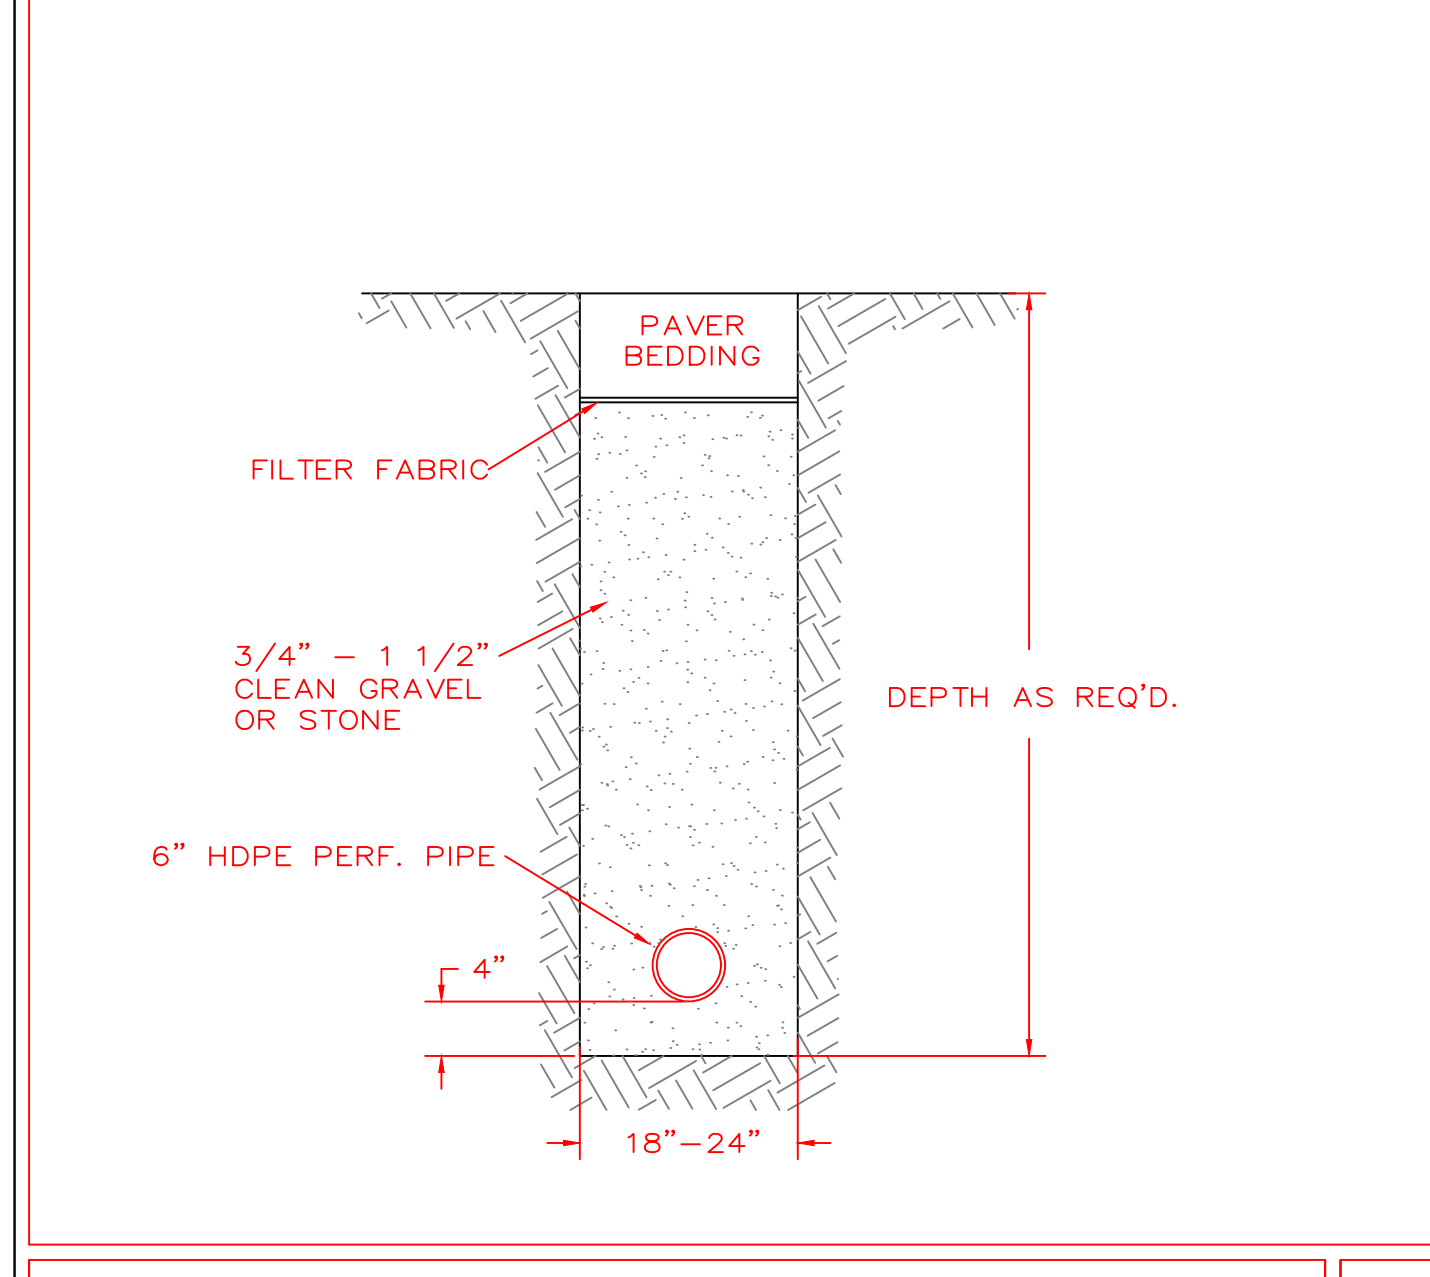


CURTAIN DRAIN 9

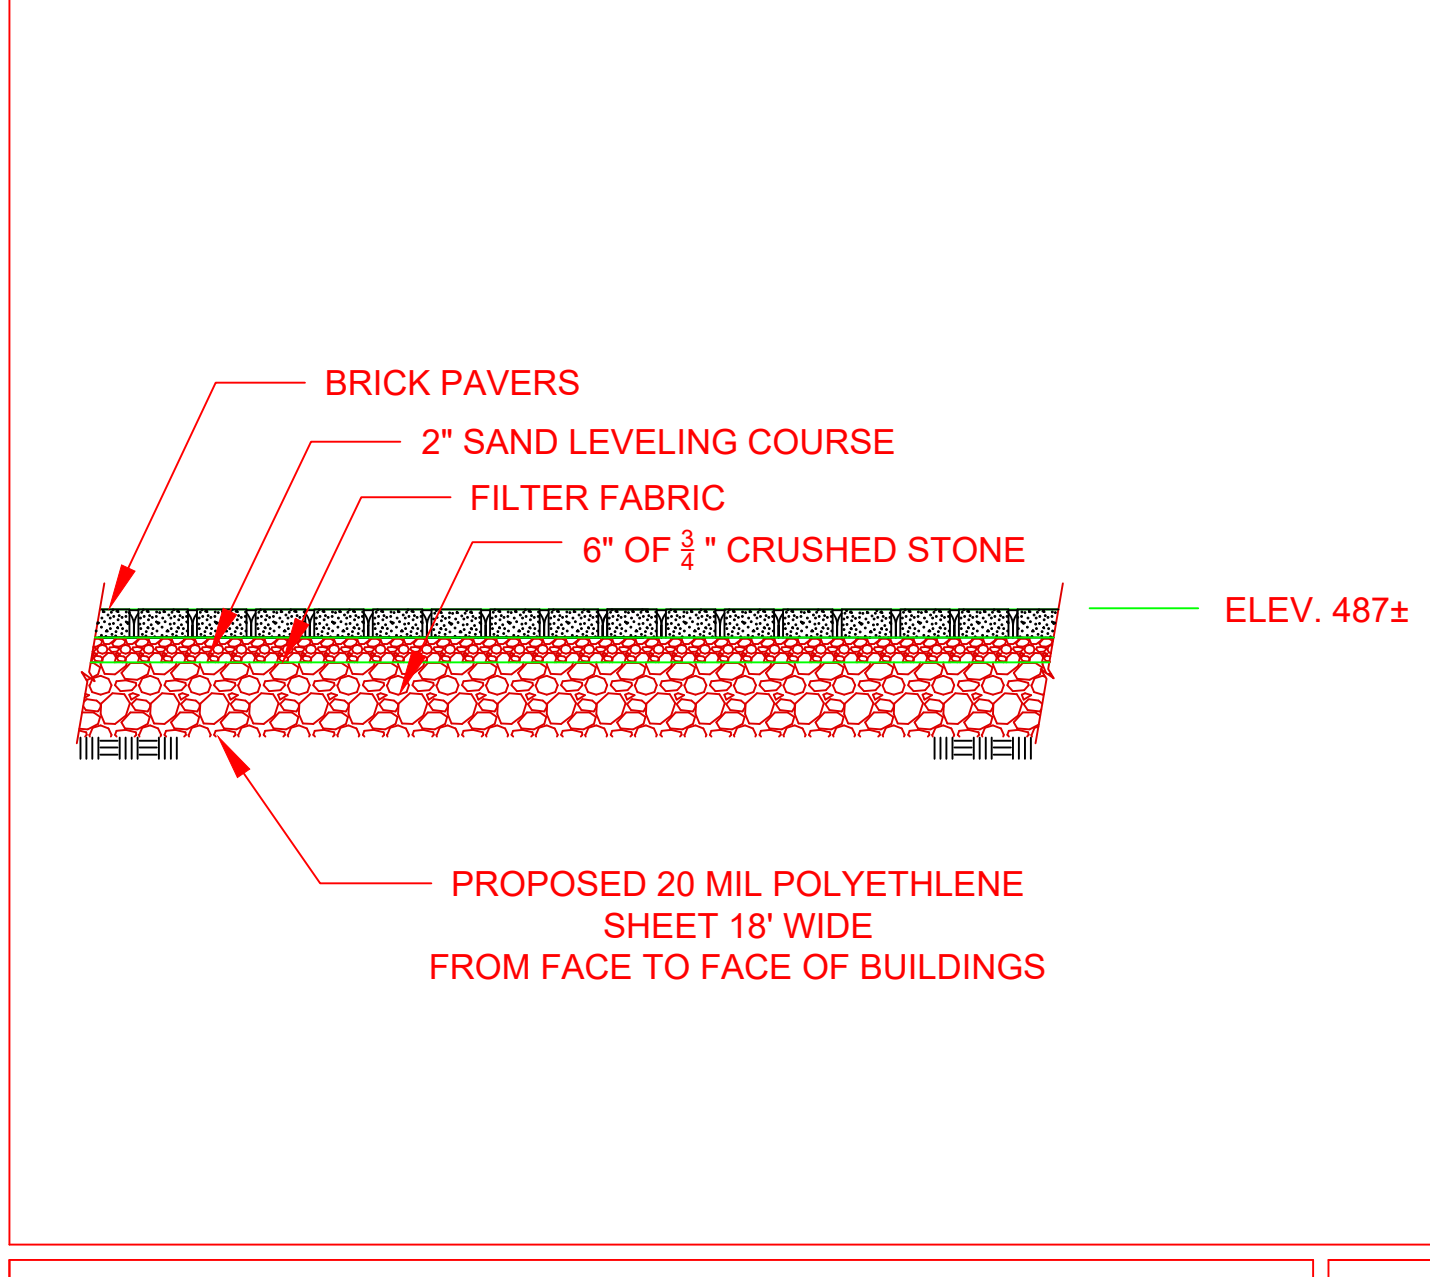

PAVER DETAIL 10

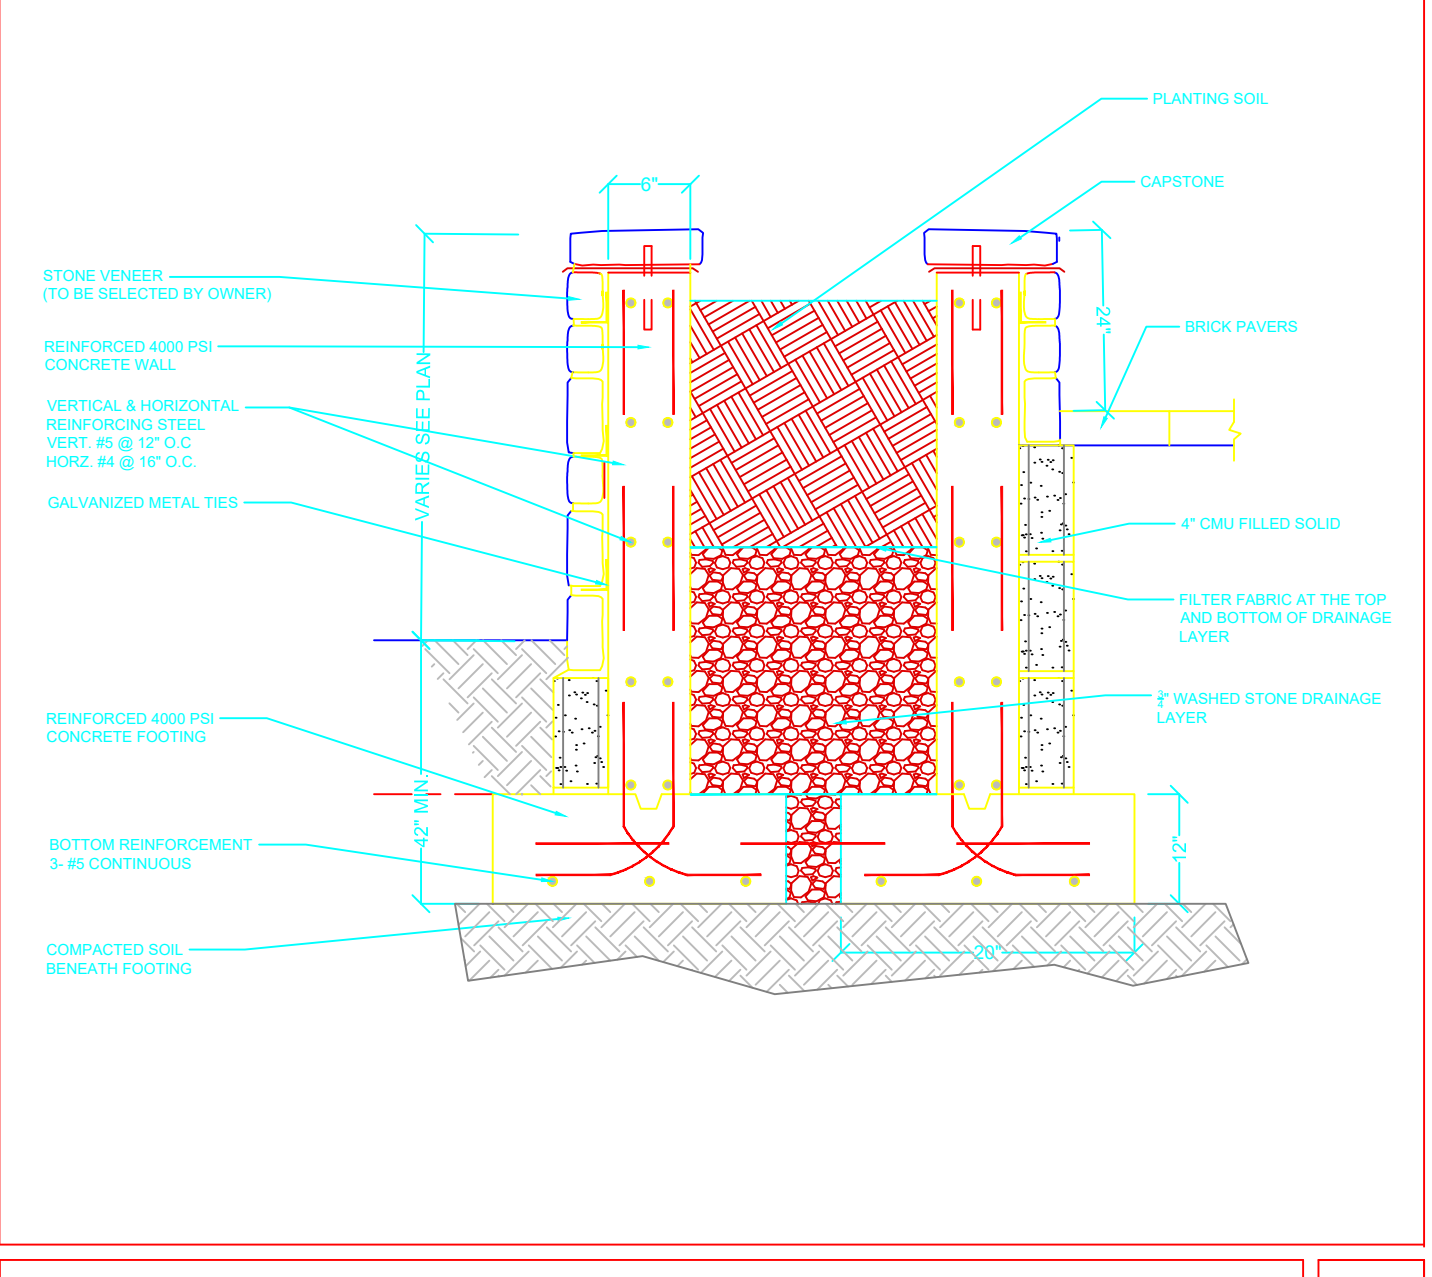

PLANTER WALL DETAIL 11

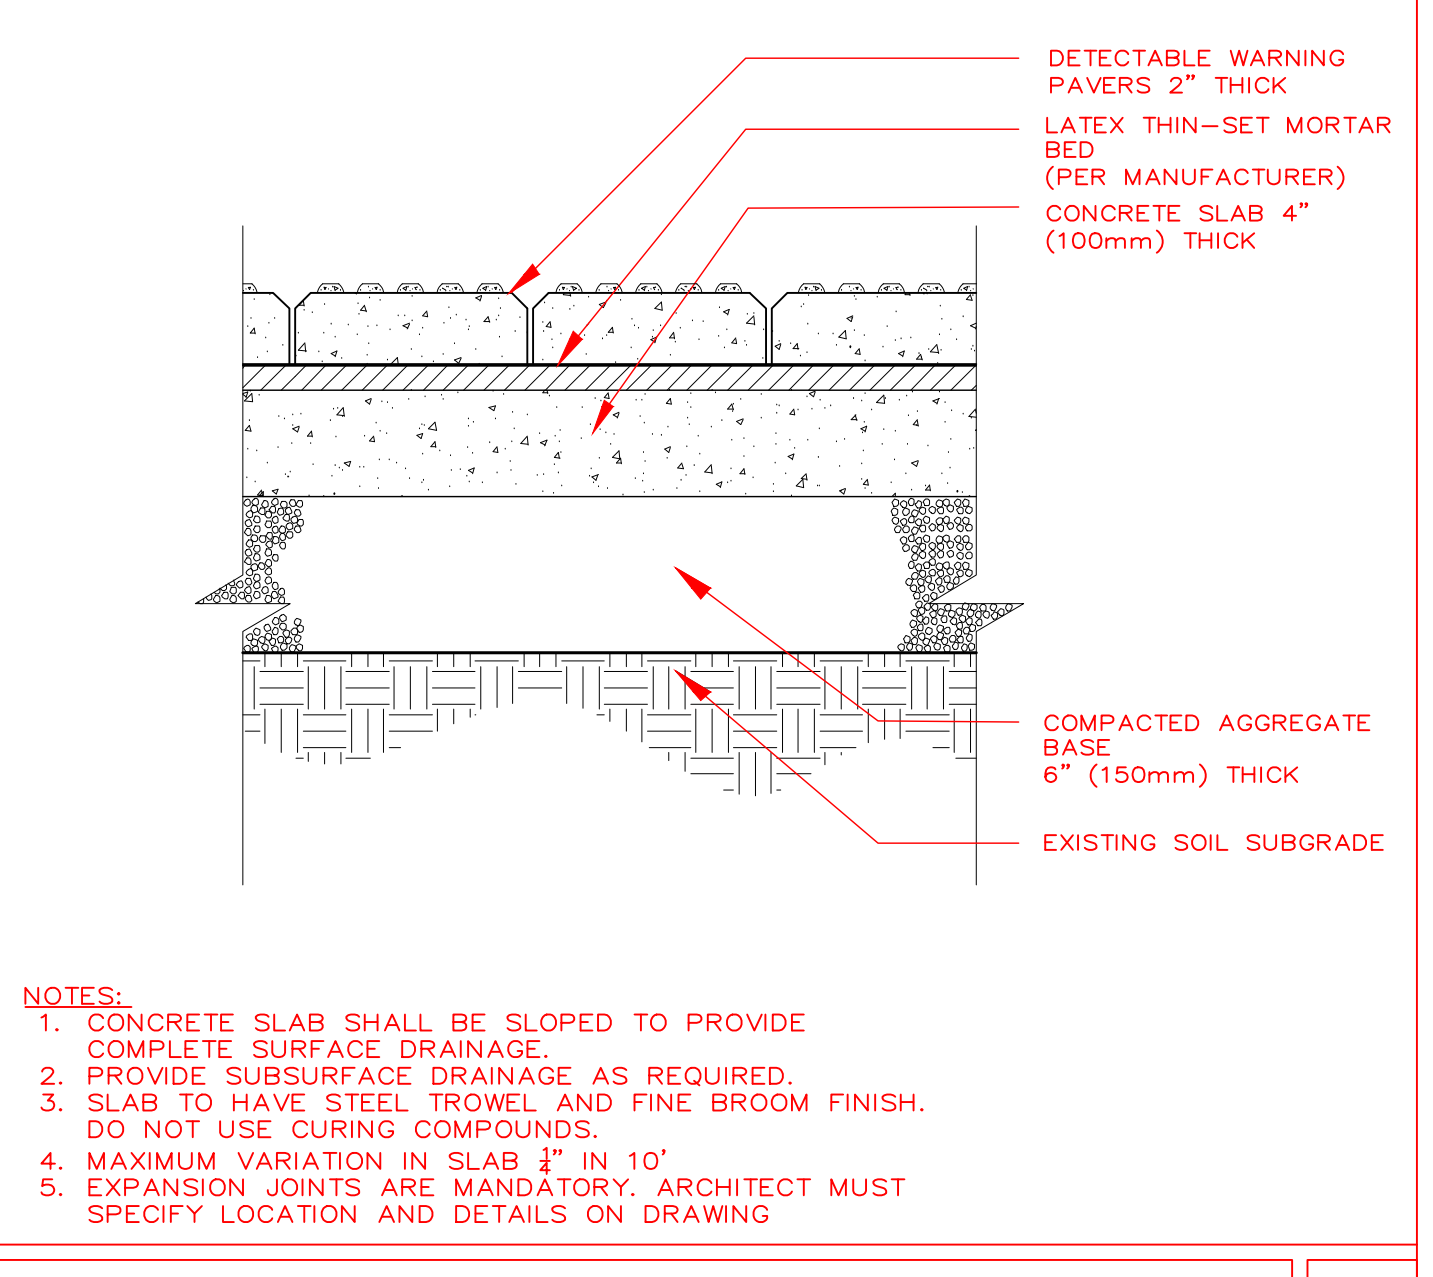

NOTES:
1. CONCRETE SLAB SHALL BE SLOPED TO PROVIDE COMPLETE SURFACE DRAINAGE.
2. PROVIDE SUBSURFACE DRAINAGE AS REQUIRED.
3. SLAB TO HAVE STEEL TROWEL AND FINE BROOM FINISH. DO NOT USE CURING COMPOUNDS.
4. MAXIMUM VARIATION IN SLAB 1/2" IN 10'
5. EXPANSION JOINTS ARE MANDATORY. ARCHITECT MUST SPECIFY LOCATION AND DETAILS ON DRAWING

DETECTABLE WARNING PAVERS 12

Date	May 12, 2023
Date	March 28th, 2023
Date	February 14th, 2023
Date	October 27, 2022
Scale:	As Noted
Drawn:	DAC
Chkd:	

Revisions

Prepared by:
TOWN OF YORKTOWN
ENGINEERING DEPARTMENT
363 UNDERHILL AVENUE
YORKTOWN, N.Y. 10598

Project owner:
TOWN OF YORKTOWN, NEW YORK
363 UNDERHILL AVENUE
YORKTOWN, N.Y. 10598
THOMAS DIANA, SUPERVISOR
EDWARD LACHTERMAN, COUNCILPERSON
SERGIO ESPOSITO, COUNCILPERSON
LUCIANA HOUGHWOUT, COUNCILPERSON
MARY CAPOCCIA, COUNCILPERSON
DIANA QUIAST, TOWN CLERK

Project Title:
Court House Plaza Rehabilitation
Yorktown Police - Court Complex
2281 Crompond Road
Yorktown Heights, N.Y.

Parcel ID No.'s: 37.09 - 1 - 3

Drawing Title:
Details

Drawing No:
D-1