



BERM PRECEDENT

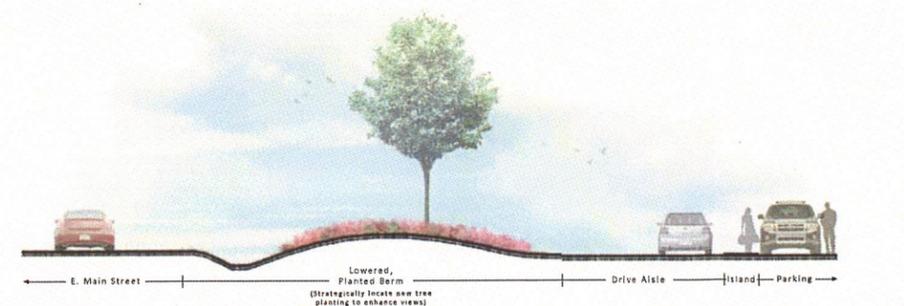


BERM ELEVATION A

SCALE: 1"=10'

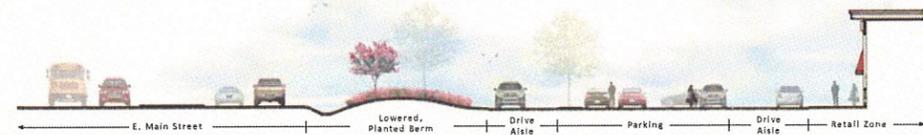

BERM ELEVATION B

SCALE: 1"=20'

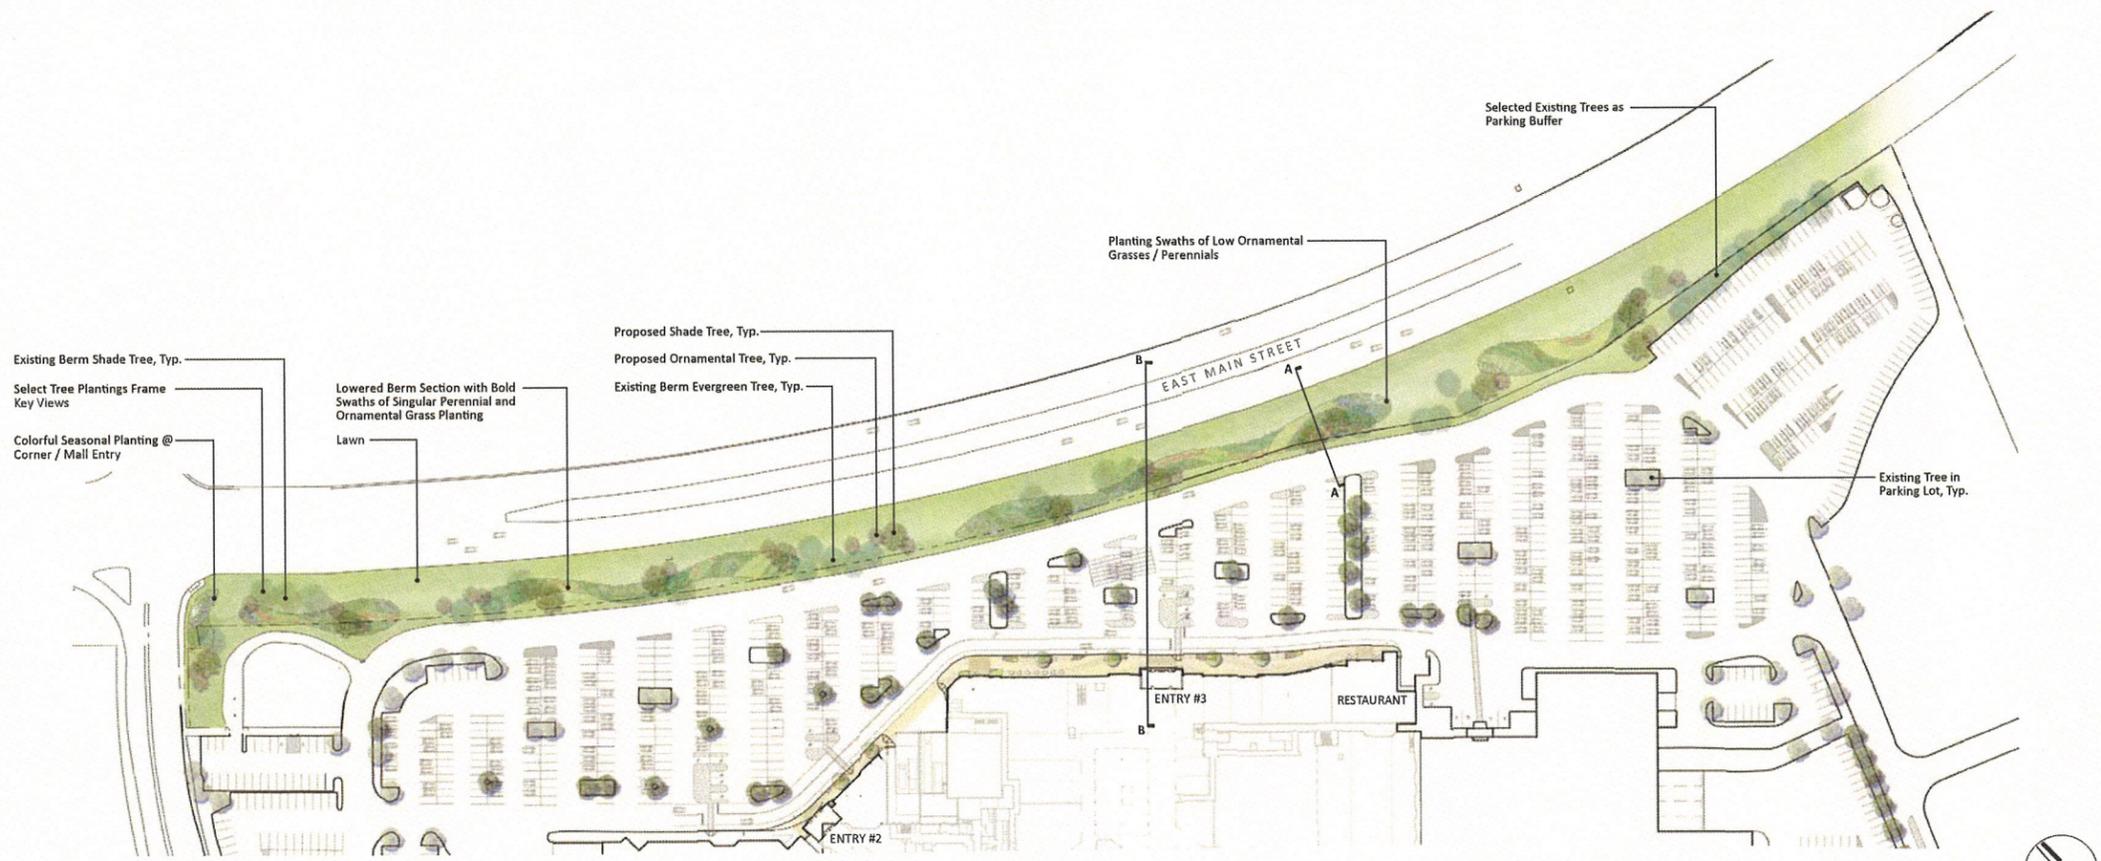

ENTRANCE #3 BERM LANDSCAPE

SCALE: 1"=60'

FOR INFORMATION ONLY;
 NOT FOR CONSTRUCTION



JP2 ARCHITECTS
 2835 O'Donnell Street, Suite 300
 Baltimore, MD 21224
 T 410.276.7470
 F 410.276.7471
 www.jp2architects.com

CONSULTANTS
Structural
 Carroll Engineering
 215 Schilling Circle
 Suite 502
 Hunt Valley, MD 21031
 T 410.785.7423
 F 410.771.1313

Mechanical, Electrical, Plumbing, Fire Protection
 Wick Fisher White
 111 S. Independence Mall E
 Suite 400
 Philadelphia, PA 19106
 T 215.627.2000
 F 215.627.8240

Landscapes Architect
 Mahan Rykiel Associates
 800 Wymore Park Drive
 Suite 300
 Baltimore, MD 21211
 T 410.235.6001
 F 410.235.6002

Lighting Designer
 Bliss Fosman Lighting Design
 23 Leonard Street
 New York, NY 10013
 T 212.343.8400
 F 212.343.8740

Graphic Designer
 Hure Design, Inc.
 130 King Street
 Studio C
 Atlanta, GA 30307
 T 404.892.5677
 F 404.892.4417

REAL SIGNATURE

PROJECT

**EXPANSION & RENOVATION OF
 JEFFERSON VALLEY MALL
 650 LEE BOULEVARD
 YORKTOWN HEIGHTS, NY 10598**

DESIGN
 DEVELOPMENT


CLIENT / OWNER
 Jefferson Valley Mall, L.P.
 225 West Washington Street
 Indianapolis, IN 46204
 T 317.636.1600
 F 317.263.2333

PREPARED BY
 DESIGNED BY JP2 ARCHITECTS

DRAWING TITLE
**ENTRANCE PLAZA
 ENLARGEMENT
 PLANS**

DRAWING NUMBER
L-103

Scale: AS NOTED Issue Date: 8/28/13

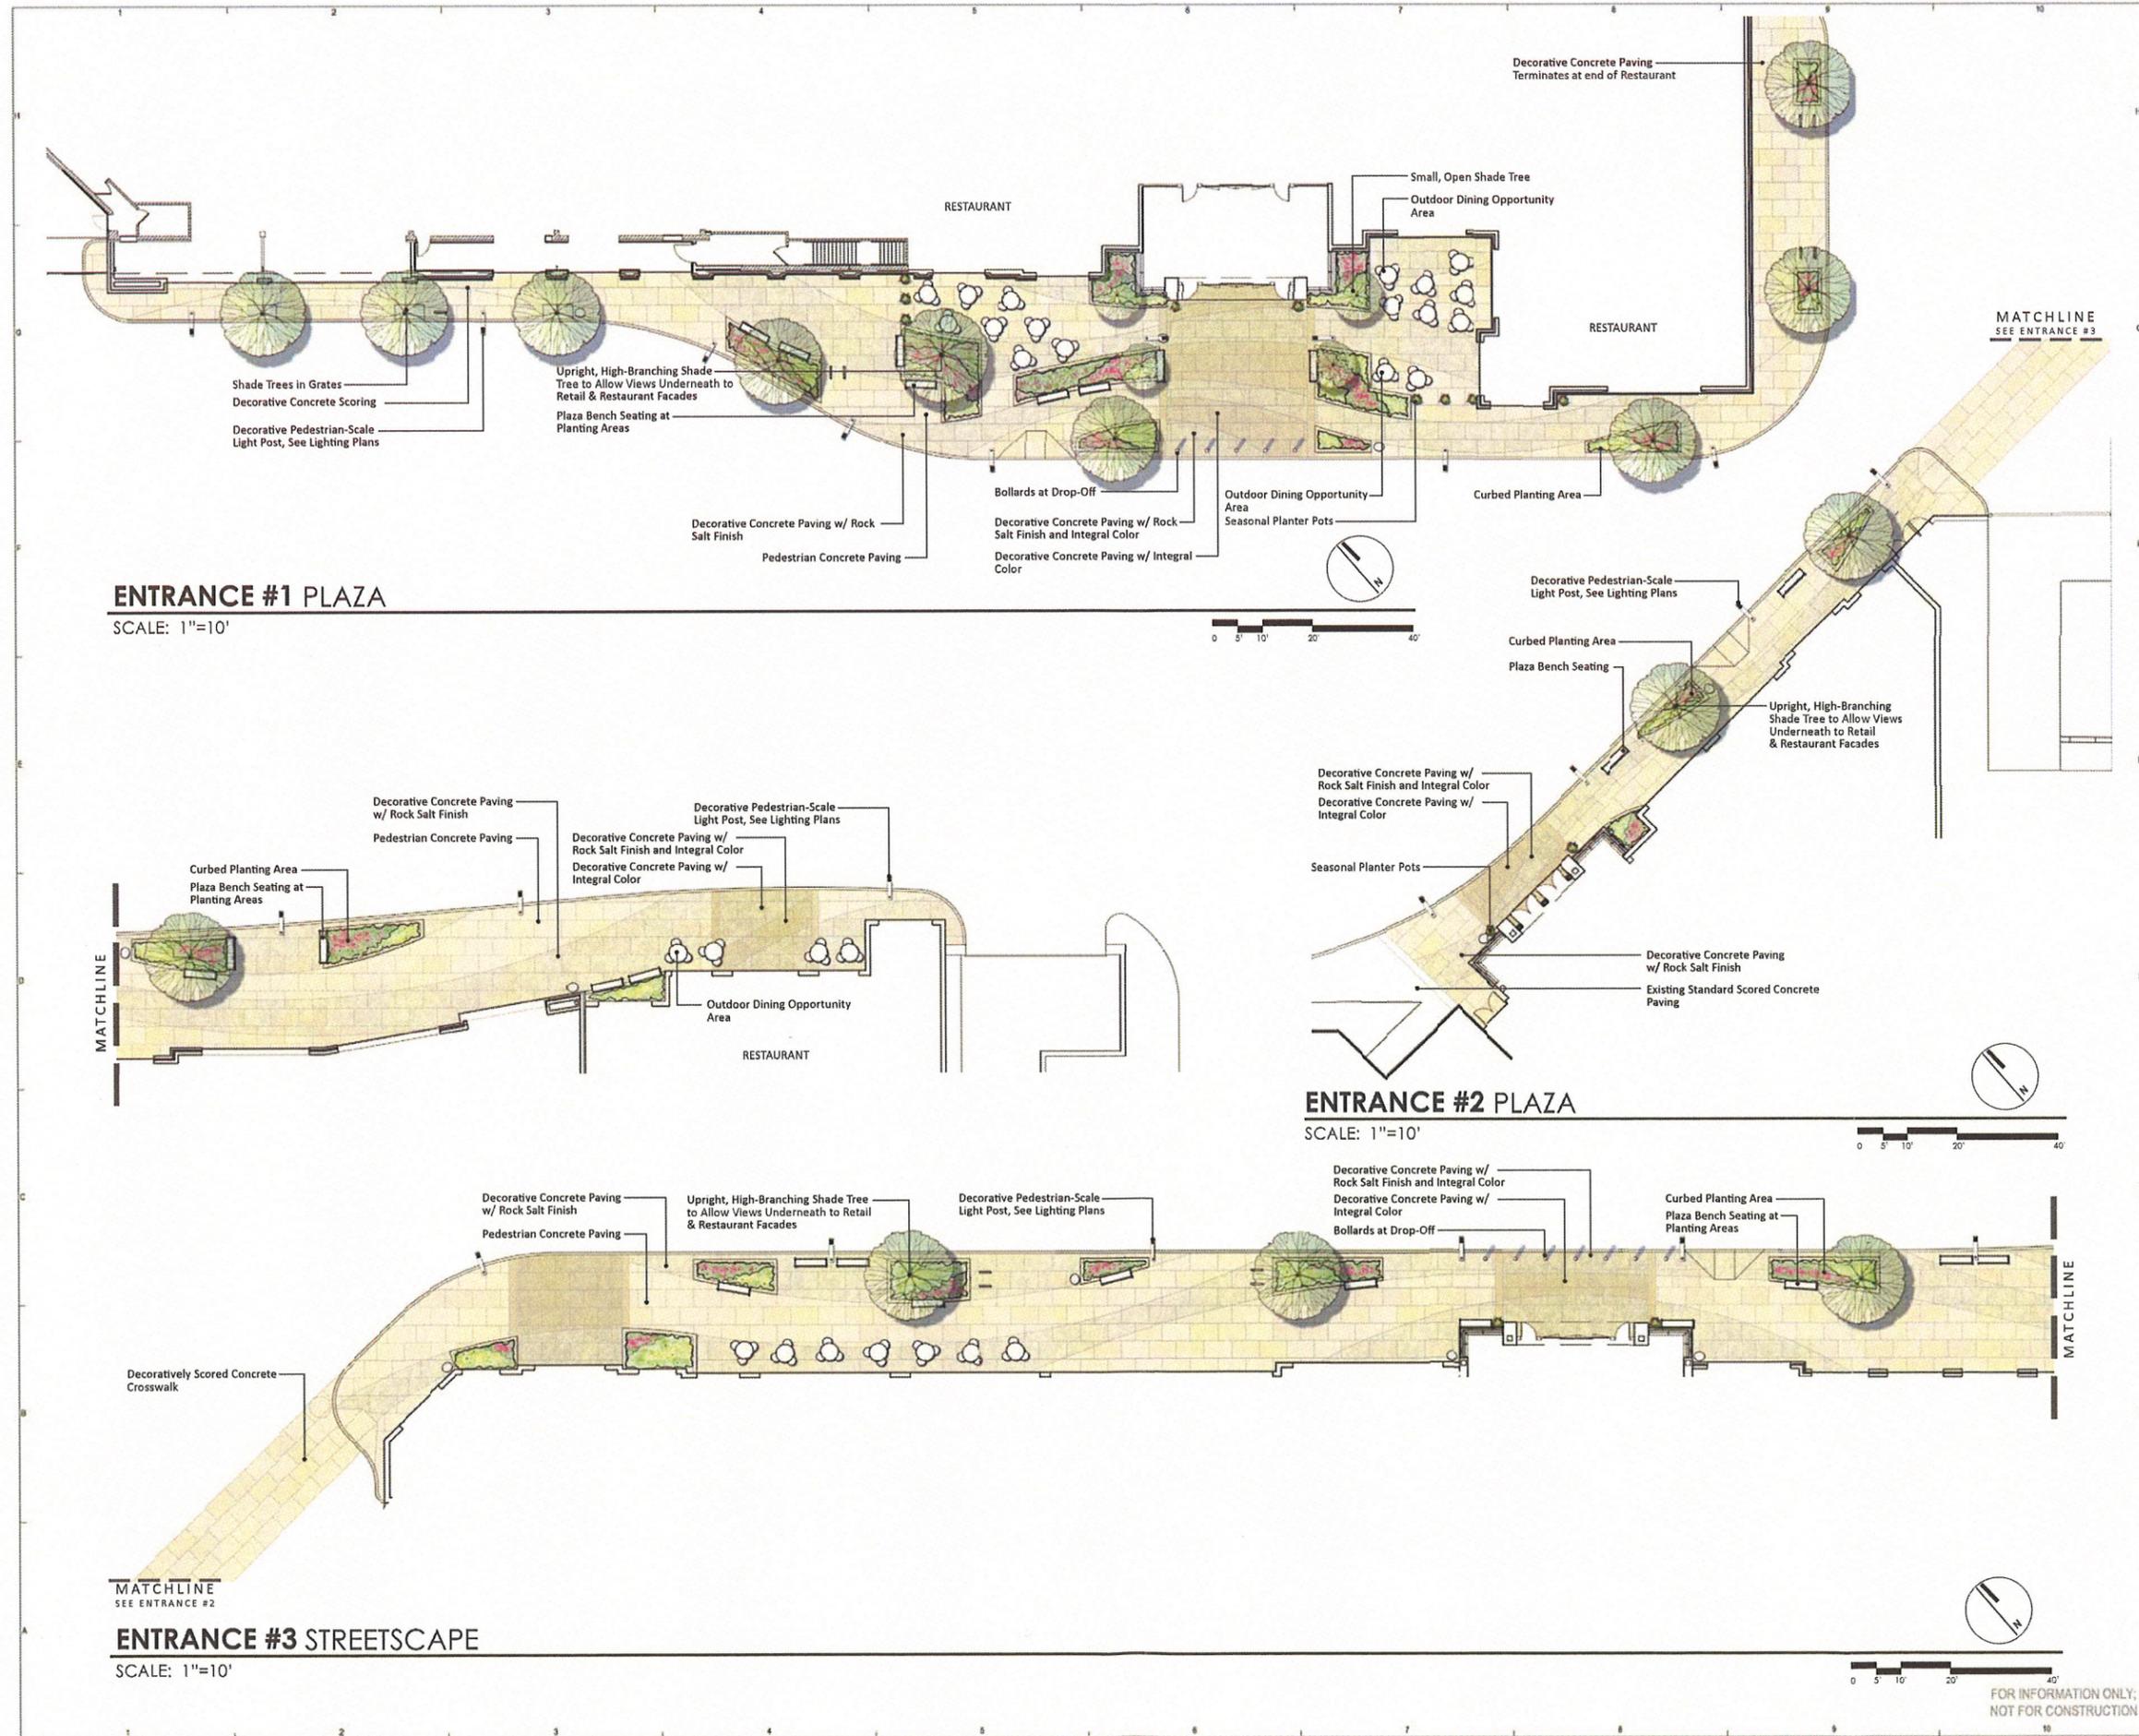

FOR INFORMATION ONLY,
 NOT FOR CONSTRUCTION