
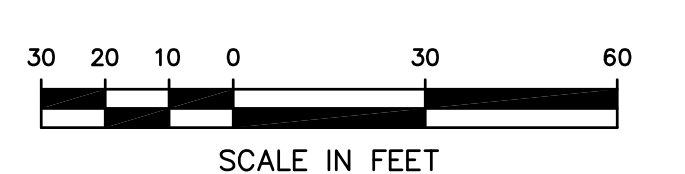


NO.	REVISION	DATE
1	Submitted with DEIS	8/03/12
2	Issued as part of DEIS Acceptance	9/06/12

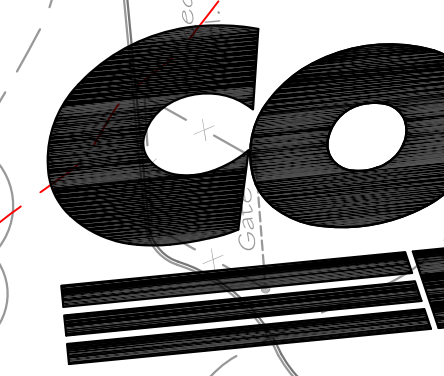

Surveyor: J. Henry Carpenter & Co.
 2070 Saw Mill River Road
 Yorktown Heights, NY 10598-4108
 Tel: (914) 962-2689
 Fax: (914) 962-2623

Wetland Consultant: Evans Associates
 205 Amity Road
 Bethany, CT 06524
 Tel: (203) 393-0690
 Fax: (203) 393-0196

Architect: Malvanny G2 Architects
 1110 112th Avenue NE, Suite 500
 Bellevue, WA 98004
 Tel: (425) 463-2000
 Fax: (425) 463-2002

Applicant: Retail Store Construction Co., Inc.
 c/o Breslin Realty Development
 500 Old Country Road
 Garden City, NY 11560
 Tel: (516) 741-7400
 Fax: (516) 741-7128

TRC Engineers, Inc.
 7 Skyline Drive
 Hawthorne, New York 10532
 Tel: (914) 592-4040
 Fax: (914) 592-5046
 www.trcsolutions.com

UNDER ARTICLE 145 (ENGINEERING), SECTION 2209 (2) OF THE NEW YORK STATE EDUCATION LAW, IT IS UNLAWFUL FOR ANY PERSON TO ALTER ANY ITEM ON THIS DRAWING, UNLESS ACTING UNDER THE DIRECTION OF A LICENSED PROFESSIONAL ENGINEER. IF ANY ITEM IS ALTERED, THE ALTERING ENGINEER SHALL AFFIX TO THE ITEM HIS SEAL AND THE NOTATION "ALTERED BY" FOLLOWED BY HIS SIGNATURE AND THE DATE OF SUCH ALTERATION, AND A SPECIFIC DESCRIPTION OF THE ALTERATION.

U.S. Route 202 / N.Y. Route 35
 Yorktown, New York

Off-Site Sanitary Sewer Plan
 (Old Crompond Road)

SCALE: 1"=30'
 DATE: 11/16/11
 DRAWN BY: JLM
 CHECKED BY: TDH
 PROJECTS: 165213
 DRAWING NO.: