



KEY

- EXISTING SEDIMENT TO BE DREDGED
- POND WATER ELEVATION
- PROPOSED POND BOTTOM (POST-DREDGING)
- EXISTING PROFILE OF POND BOTTOM (SEDIMENT LAYER)

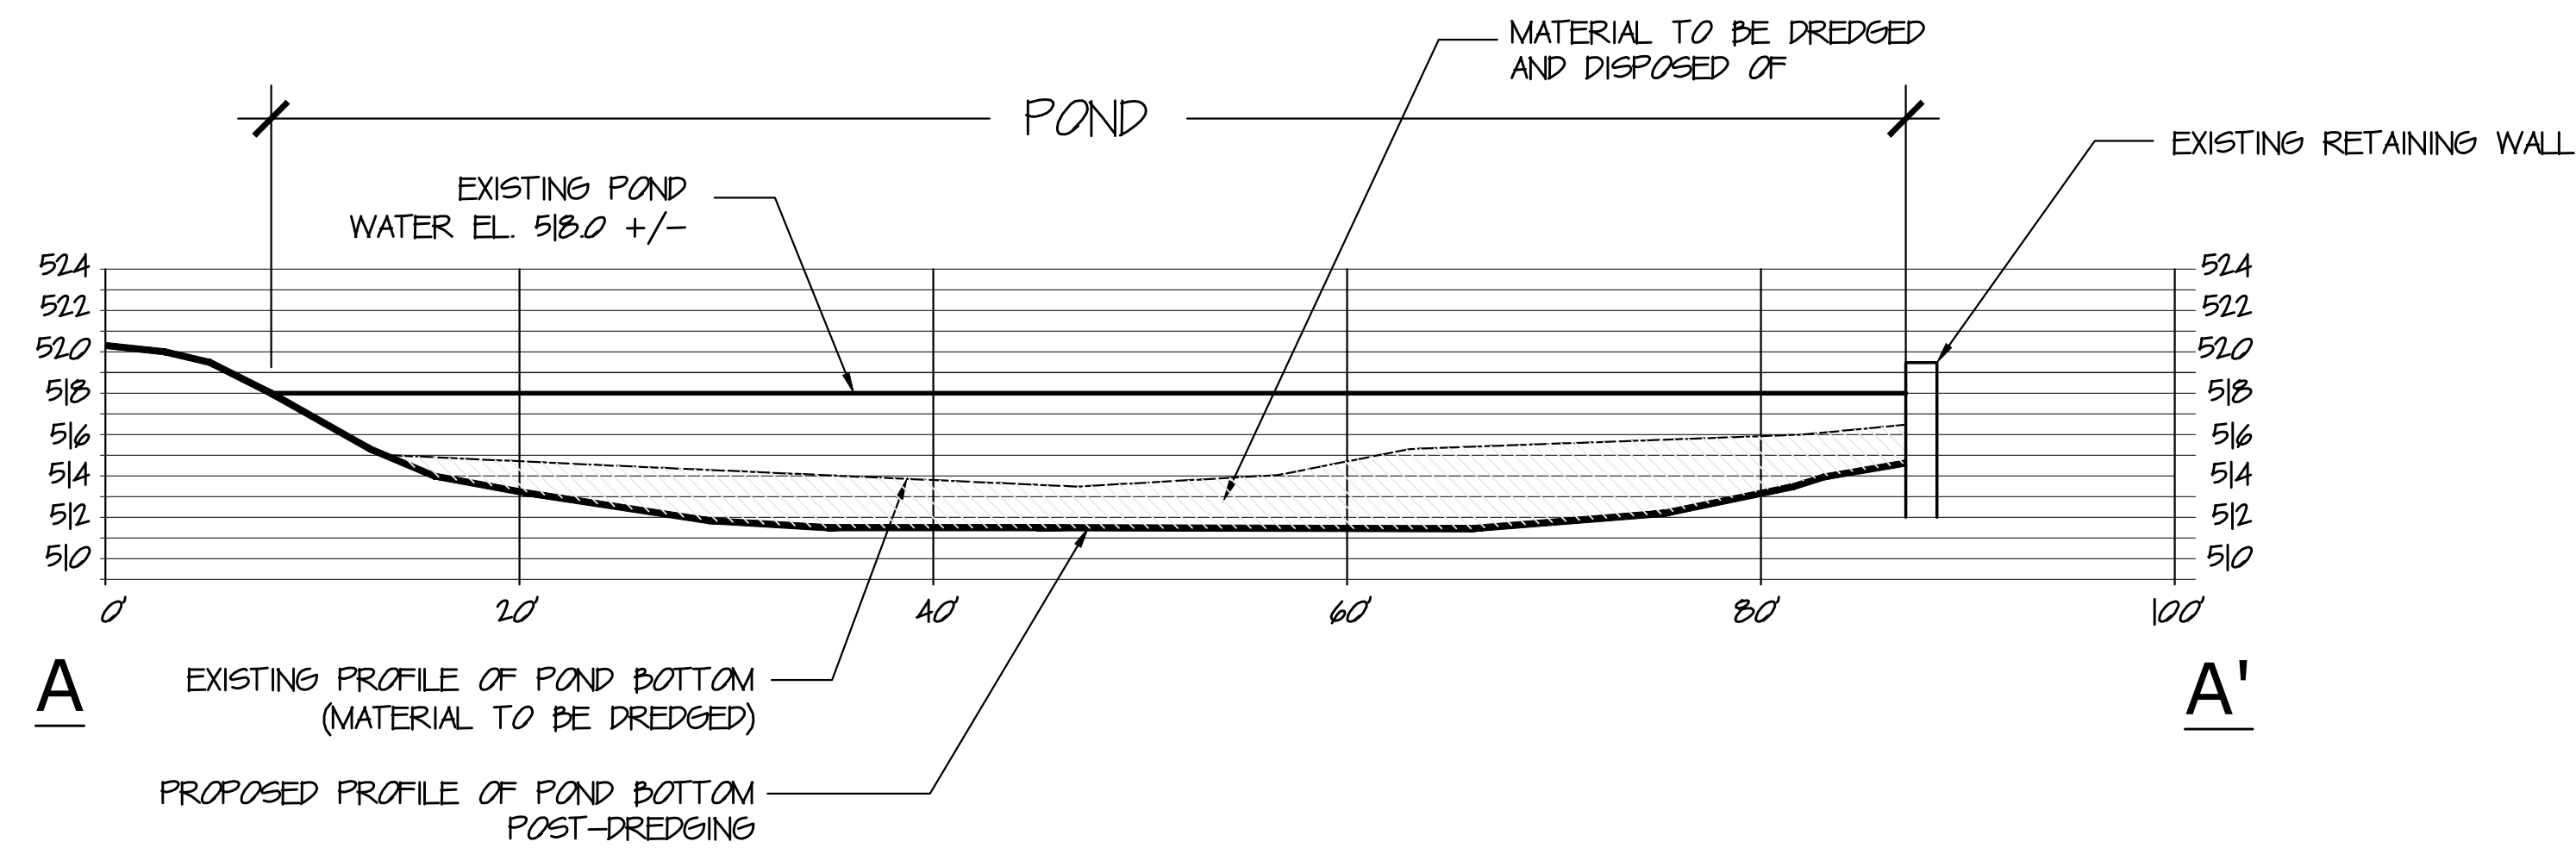

POND DREDGING SECTION "A" - "A"
 HORIZONTAL SCALE 1"=8'-0"
 VERTICAL SCALE 1"=8'-0"

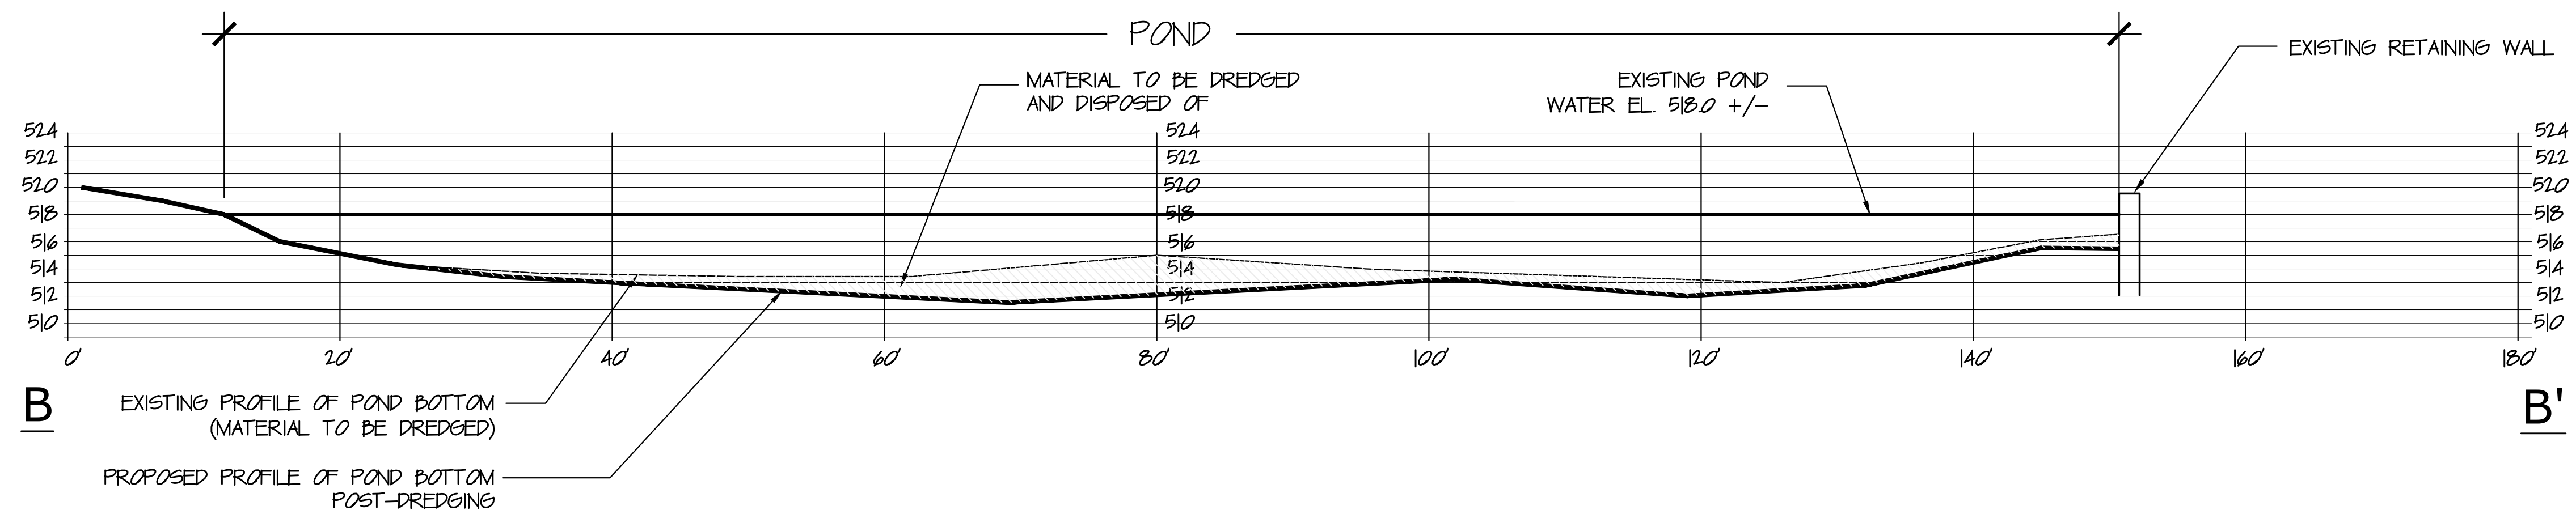

POND DREDGING SECTION "B" - "B"
 HORIZONTAL SCALE 1"=8'-0"
 VERTICAL SCALE 1"=8'-0"

Revised per NYCDEP review and comment	01.14.20
Revisions	Date

--	--

Tracy Chalifoux LLC
 Landscape Architect
 7 King Street, Danbury, CT 06811
 Office: 945-364-1360
 E-mail: tchalifoux@gmail.com



**POND DREDGING
 WETLAND APPLICATION PLAN**
 PROPERTY OF:
 ANNE H. HESS AND CRAIG KAPLAN

Location: 1390 OLD LOGGING ROAD
 YORKTOWN, NEW YORK

Graphic Scale and North Arrow		
Date	January 3, 2020	
Scale	Checked	Drawn
AS SHOWN	SD	TLC

Drawing Title	POND DREDGING SECTIONS
---------------	------------------------

Drawing No.
WP-2
 SHEET 2 OF 3