

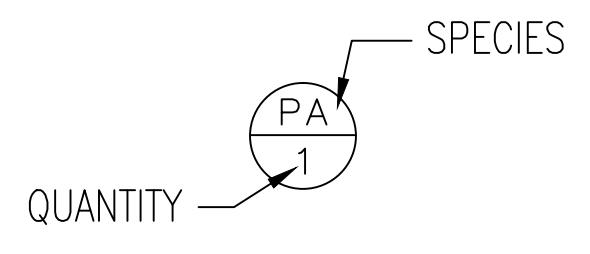


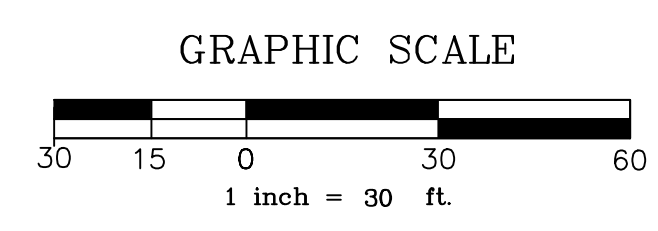

TREE REPLACEMENT PLAN

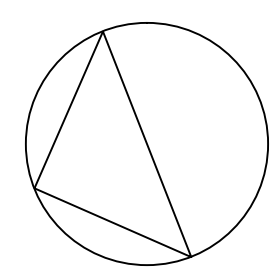


Type of Trees(over 8' tall) at full growth

Species	subspecies	Planting size	height	spread	Number	symbol
Norway Spruce	Picea Abies	6-8' tall	40-60'	25'-50'	18	NS
American Holly Alternate	illex opaca	2'-3' tall	15'-40'	10'-15'	6	AH
Skip Laurel	prunus laurocorasus	2'-3' tall	10'-18'	7'	6	SL

SPECIES SELECTED FOR DEER RESISTANCE

REVISION	DATE	NATURE OF REVISION

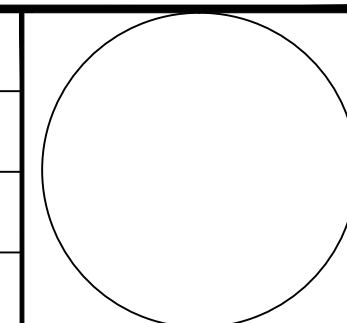P.W. SCOTT		
ENGINEERING & ARCHITECTURE, P.C.		
3871 DANBURY ROAD BREWSTER, NY 10509 845-278-2110		
Dwg. Title	TREE REPLACEMENT PLAN	
Project Title	408 ILLINGTON ROAD (T) OSSINING, NY	
Proj. No.	19-145	Drawn by MA / PWS
Date	3/3/21	Scale AS NOTED

SY7