


LEGEND

PROPERTY LINE	---	PROPOSED FORCEMAIN	FM
PROPOSED BELGIAN BLOCK CURB	=====	PROPOSED SANITARY SEWER SERVICE	SAN
PROPOSED STORM PIPE	-----	PROPOSED SANITARY MANHOLE	⊙
PROPOSED DRAIN INLET	⊕	EXISTING SEWER DISTRICT BOUNDARY	⊠
PROPOSED TRENCH DRAIN	=====	PROPOSED SEWER DISTRICT EXTENSION	⊠

EXISTING INFORMATION SHOWN HEREON PROVIDED BY RONALD PERSAUD, L.S. LAND SURVEYOR DATED FEBRUARY 9, 2022, AND SUPPLEMENTED WITH ADDITIONAL INFORMATION PROVIDED BY WESTCHESTER COUNTY GIS

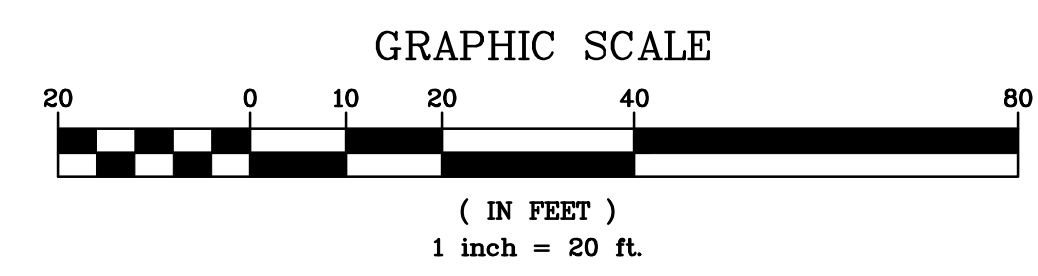

PROPOSED SEWER DISTRICT EXTENSION PEEKSKILL SEWER DISTRICT & HUNTERBROOK AND HUNTERBROOK 202 SEWER DISTRICTS TOWN OF YORKTOWN PROJECT: WESTCHESTER - NEW YORK		
SCHEDULE B - SEWER DISTRICT EXPANSION PLAN		
HEC HUDSON ENGINEERING CONSULTING, P.C. 45 Knollwood Road - Suite 201 Elmsford, New York 10523 T: 914-909-0420 F: 914-560-2086		Date: 1/27/2024 Scale: 1" = 20' Designed By: D.C. Checked By: M.S. Sheet No. 1

ANY ALTERATIONS OR REVISIONS OF THESE PLANS, UNLESS DONE BY OR UNDER THE DIRECTION OF THE NYS LICENSED AND REGISTERED ENGINEER THAT PREPARED THEM, IS A VIOLATION OF THE NYS EDUCATION LAW.

SE-1