




LEGEND

- PROPERTY LINE
- EXISTING EDGE OF PAVEMENT
- PROPOSED FORCEMAIN
- PROPOSED SANITARY SEWER MAIN
- EXISTING SANITARY MANHOLE
- EXISTING SEWER DISTRICT BOUNDARY
- PROPOSED SEWER DISTRICT EXTENSION

EXISTING INFORMATION SHOWN HEREON
TAKEN FROM WESTCHESTER COUNTY GIS

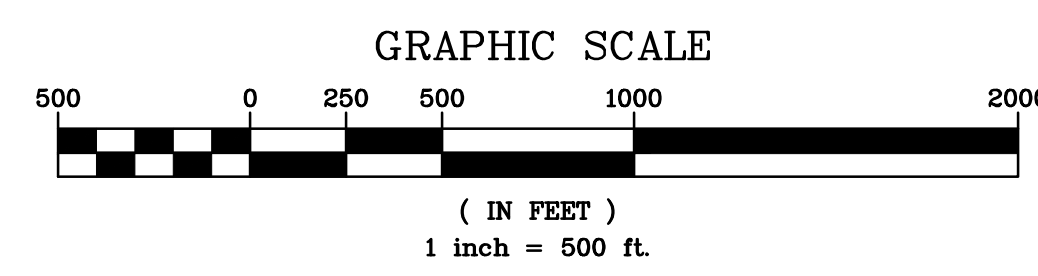

ANY ALTERATIONS OR REVISIONS OF THESE PLANS, UNLESS DONE BY OR UNDER THE DIRECTION OF THE NYS LICENSED AND REGISTERED ENGINEER THAT PREPARED THEM, IS A VIOLATION OF THE NYS EDUCATION LAW.

<table border="1" style="width: 100%; border-collapse: collapse;"> <thead> <tr> <th style="width: 5%;">No.</th> <th style="width: 65%;">Description</th> <th style="width: 30%;">Date</th> </tr> </thead> <tbody> <tr> <td> </td> <td> </td> <td> </td> </tr> </tbody> </table>	No.	Description	Date				<p>PROPOSED SEWER DISTRICT EXTENSION PEEKSKILL SEWER DISTRICT & HUNTERBROOK AND HUNTERBROOK 202 SEWER DISTRICTS TOWN OF YORKTOWN WESTCHESTER - NEW YORK</p> <p>SCHEDULE C - SEWER DISTRICT MAP</p>	
No.	Description	Date						
<p>THIS PLAN NOT VALID FOR CONSTRUCTION WITHOUT ENGINEER'S SEAL & SIGNATURE</p>								
		<p>HUDSON ENGINEERING CONSULTING, P.C. 45 Knowlwood Road - Suite 201 Elmsford, New York 10523 T: 914-909-0420 F: 914-560-2086</p>						
<p>Date: 1/27/2024 Scale: 1" = 100' Designed By: D.C. Checked By: M.S.</p>		<p>Sheet No. 1</p>						
<p>© 2024</p>		<p>SD-1</p>						