




(entire site not shown)

TACONIC SOUTHBOUND OFF RAMP

TACONIC NORTHBOUND ON RAMP

STRANG BLVD

Northern Westchester Executive Park and Mercy College

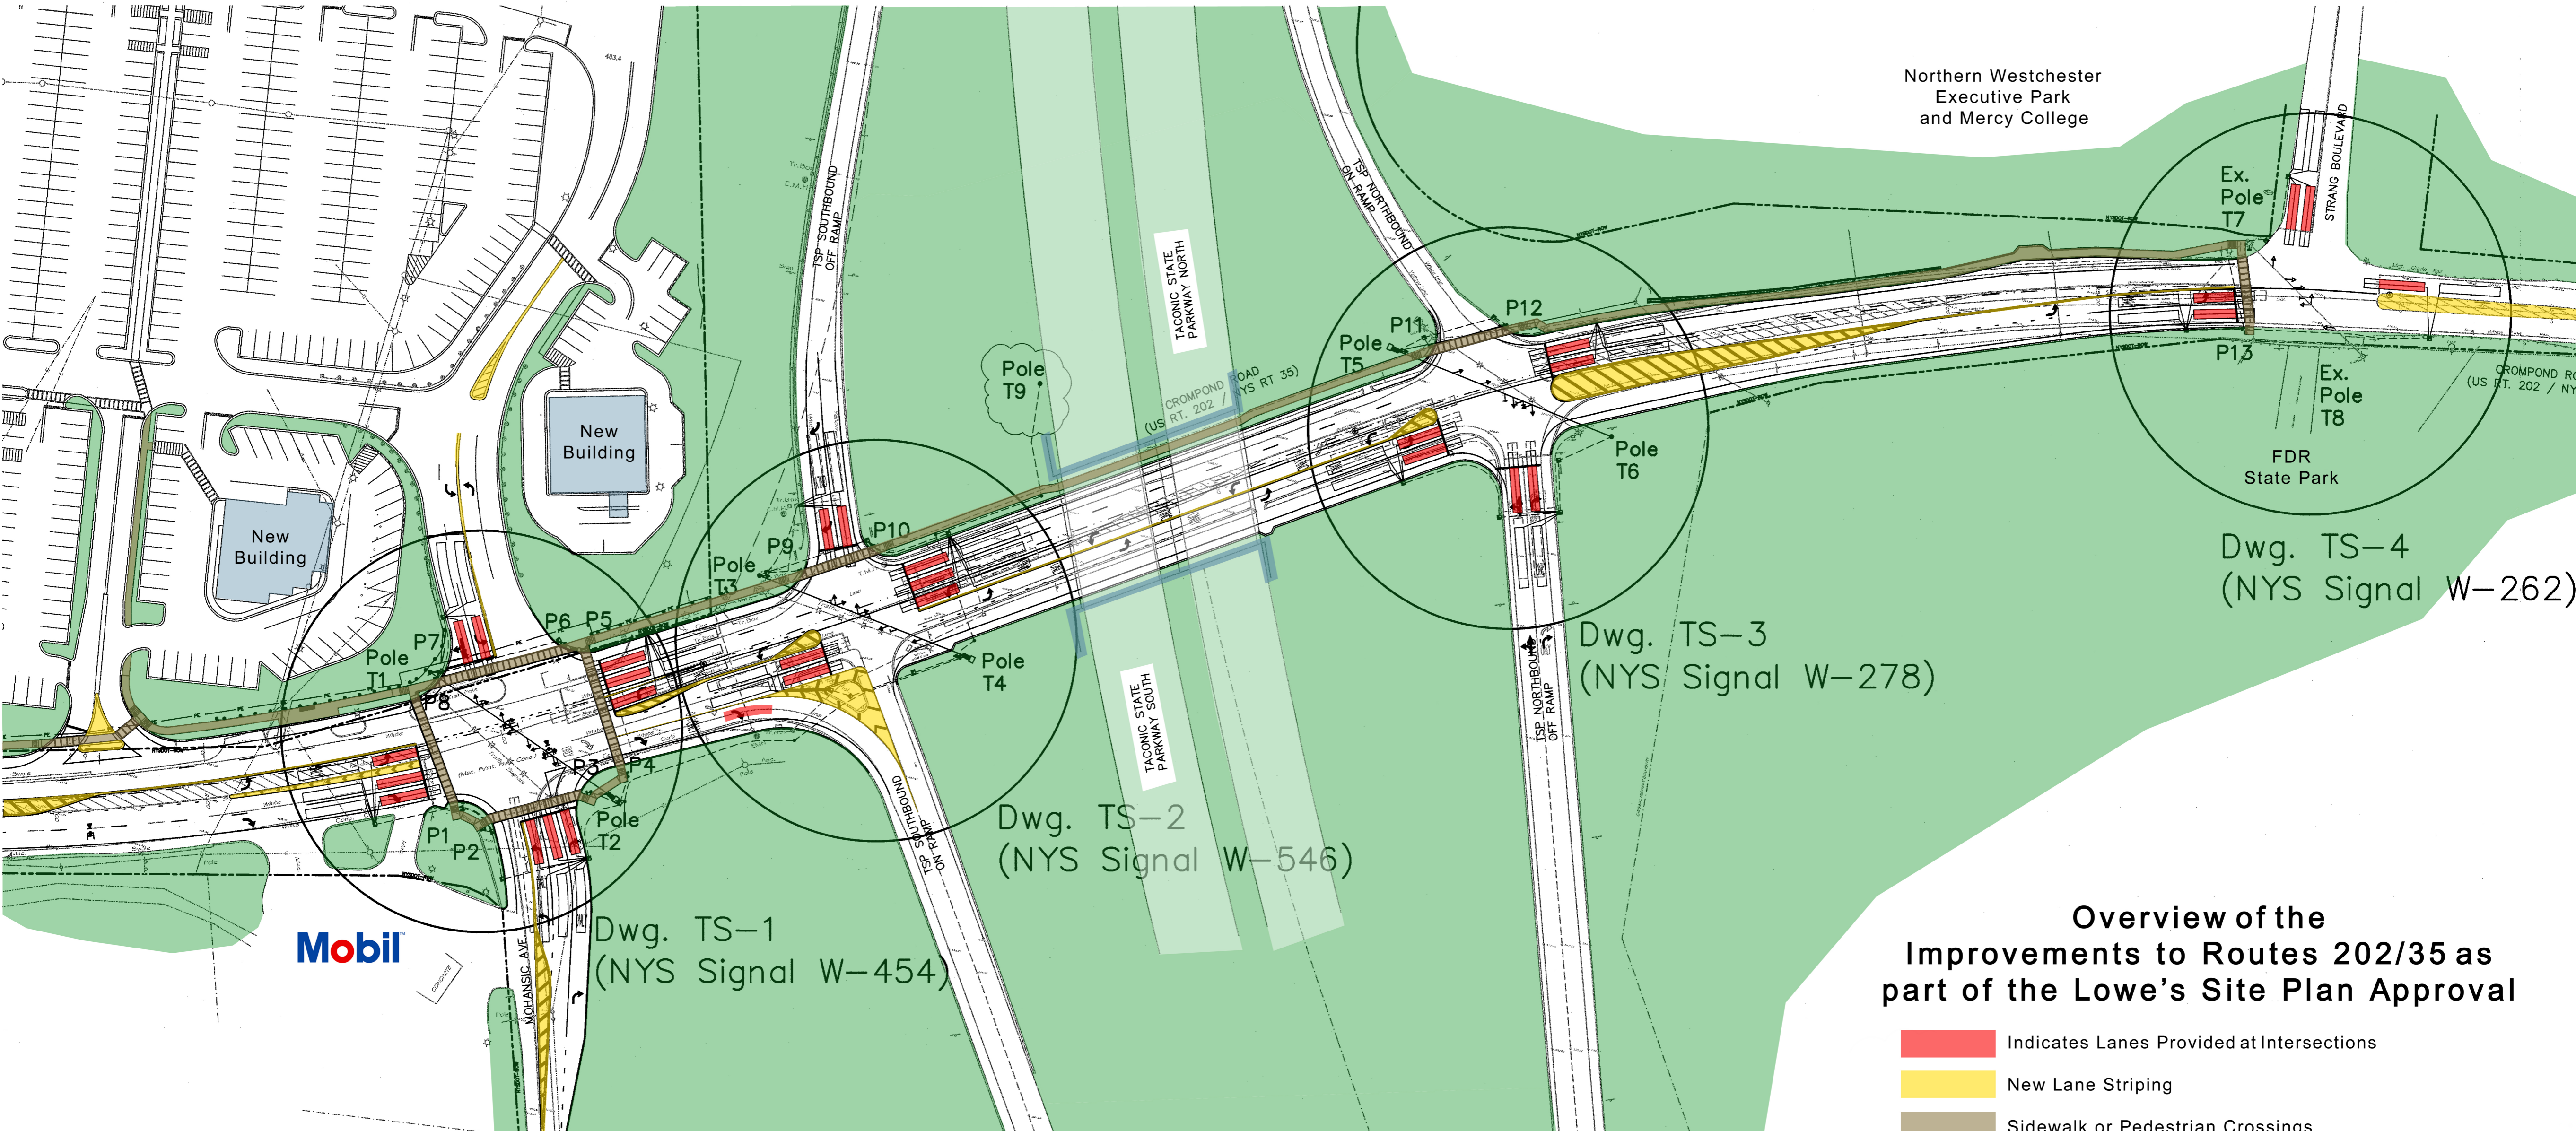

Dwg. TS-4 (NYS Signal W-262)

Dwg. TS-3 (NYS Signal W-278)

Dwg. TS-2 (NYS Signal W-546)

Dwg. TS-1 (NYS Signal W-454)

Overview of the Improvements to Routes 202/35 as part of the Lowe's Site Plan Approval

- Indicates Lanes Provided at Intersections
- New Lane Striping
- Sidewalk or Pedestrian Crossings

MOHANSIC AVE

TACONIC SOUTHBOUND ON RAMP

TACONIC NORTHBOUND OFF RAMP

