



NO.	REVISION	DATE
2	Issued as part of DEIS Acceptance	9/06/12

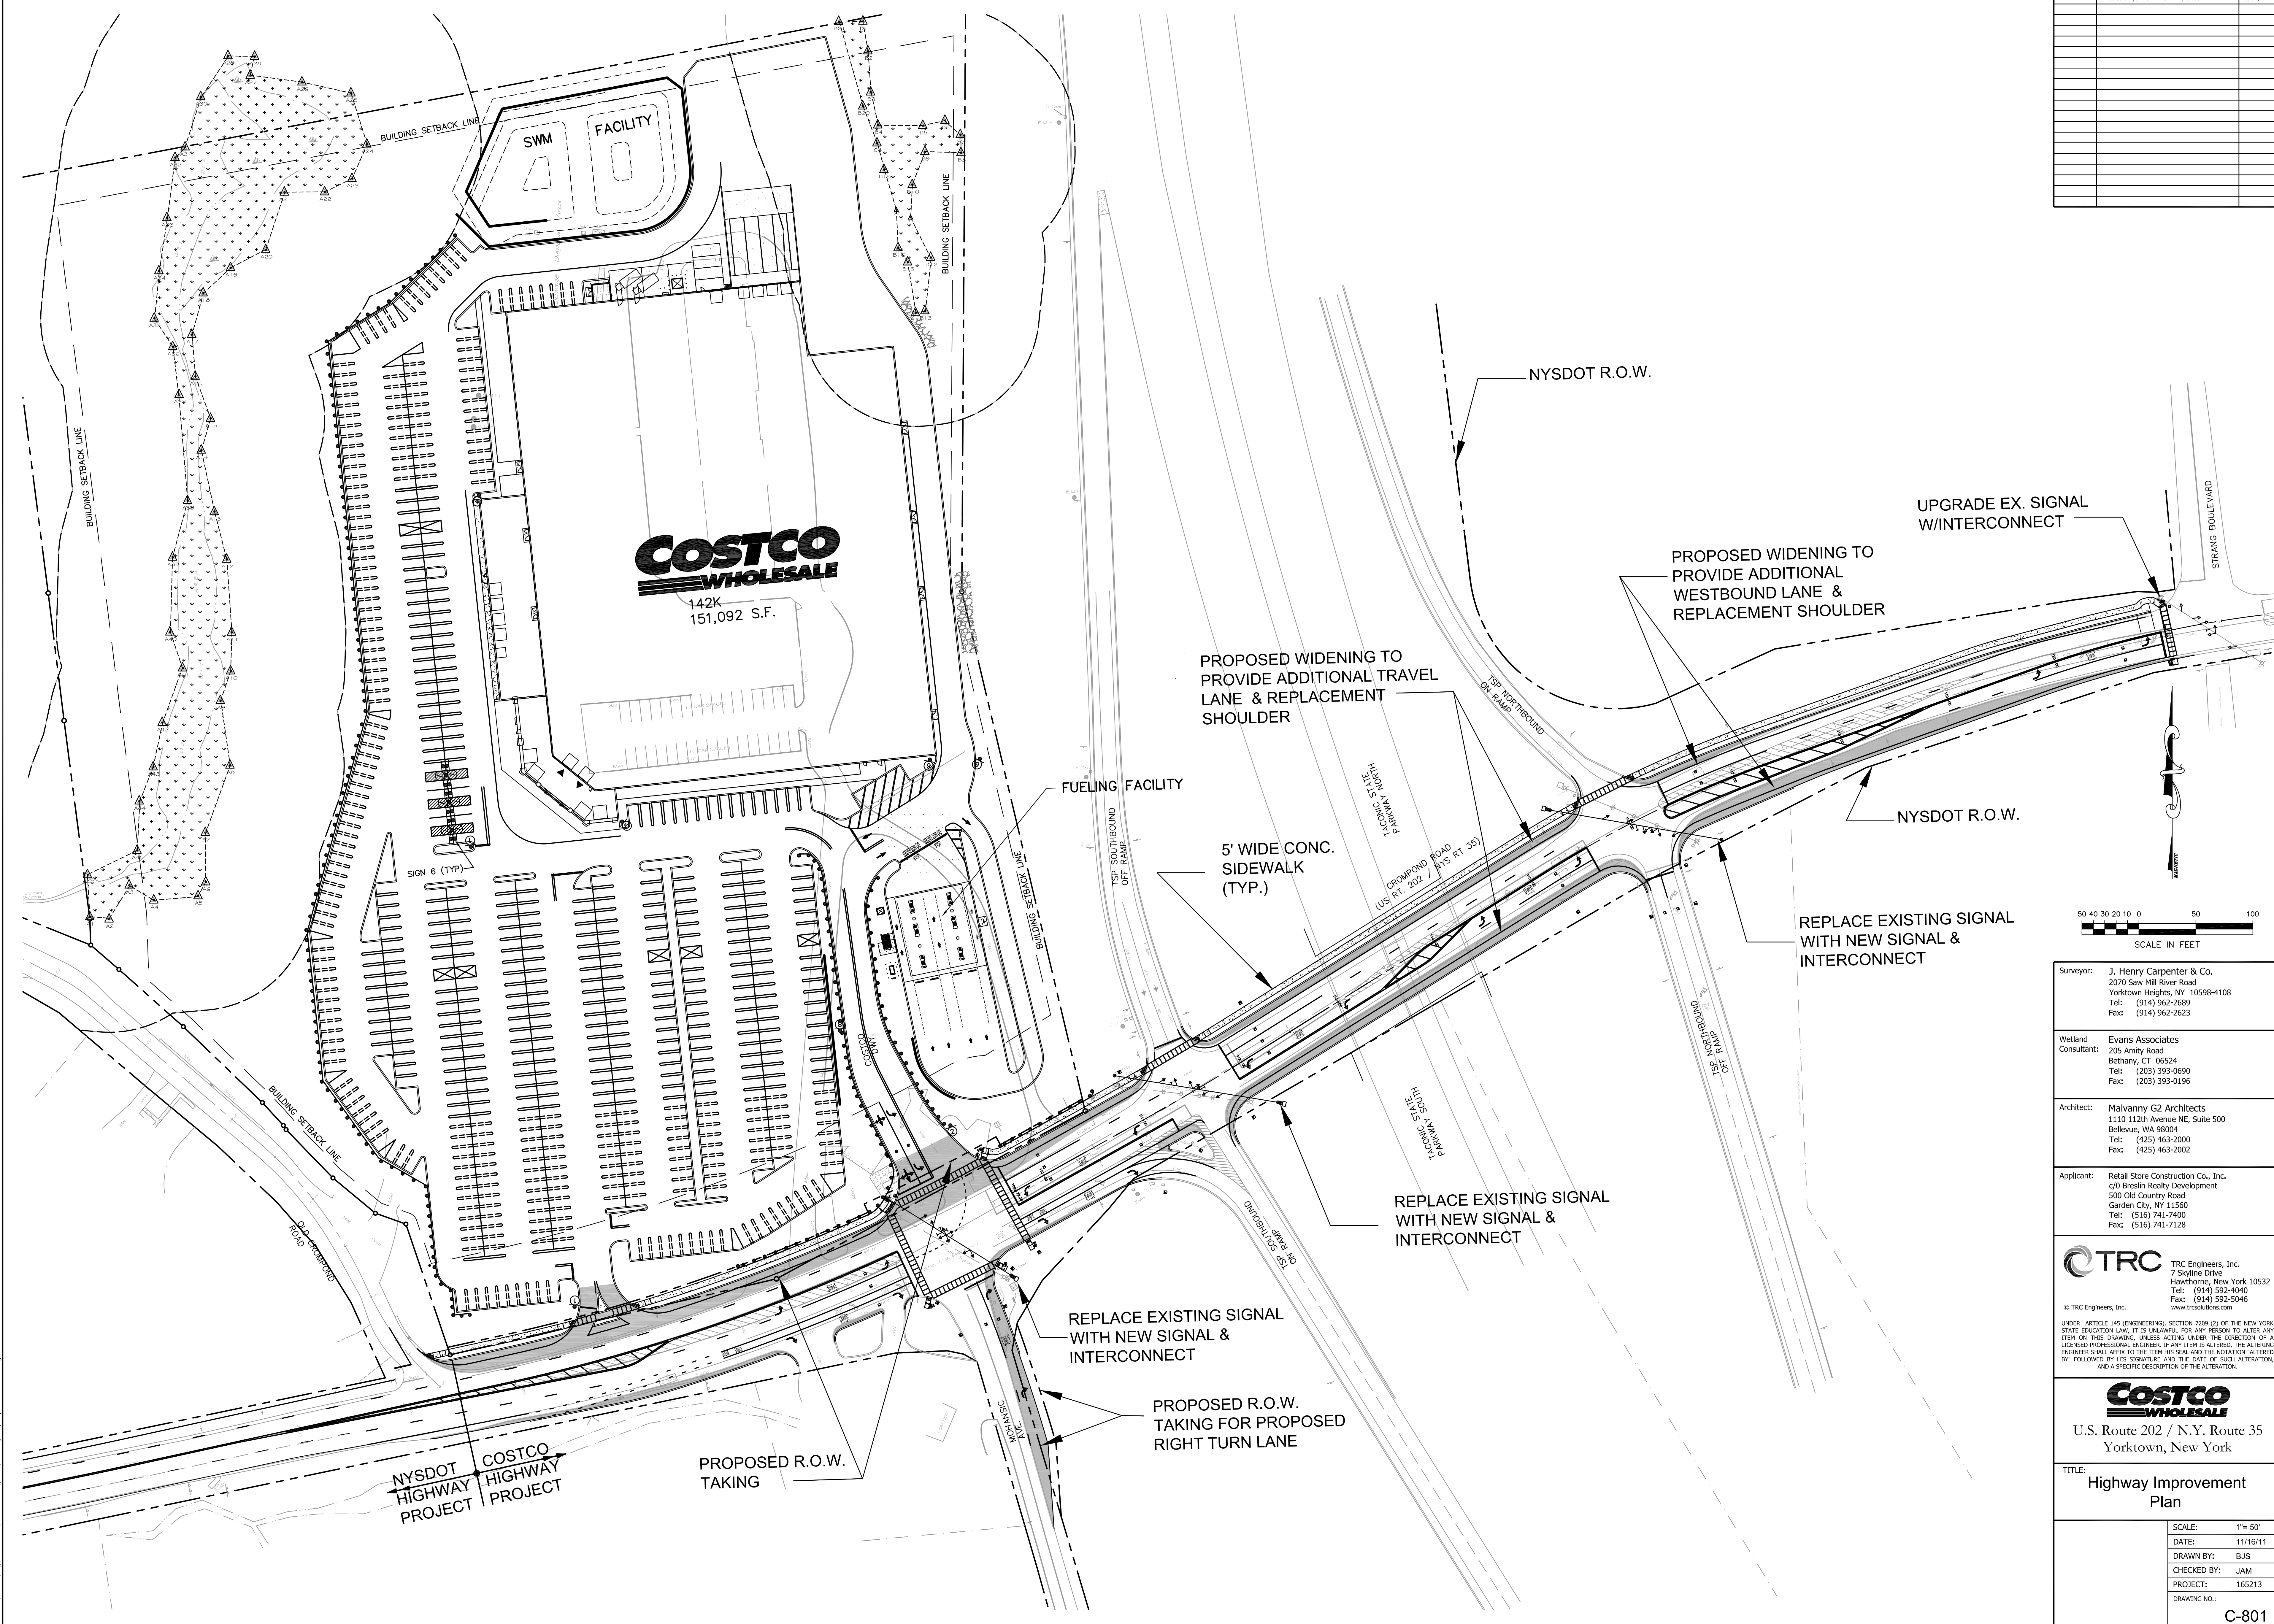

C:\Users\jls213\OneDrive\Documents\Draws\Draw\_Aug\_2012\C-801\Highway\_Improvement\_Plan.dwg

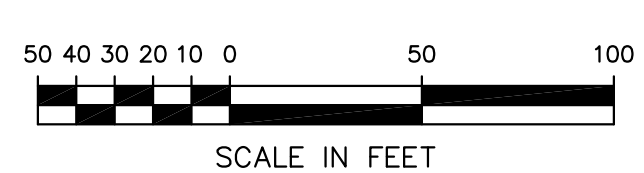

Surveyor:	J. Henry Carpenter & Co. 2070 Saw Mill River Road Yorktown Heights, NY 10598-4108 Tel: (914) 962-2689 Fax: (914) 962-2623
Wetland Consultant:	Evans Associates 205 Amity Road Bethany, CT 06524 Tel: (203) 393-6990 Fax: (203) 393-0196
Architect:	Malvanny G2 Architects 1110 112th Avenue NE, Suite 500 Bellevue, WA 98004 Tel: (425) 463-2000 Fax: (425) 463-2002
Applicant:	Retail Store Construction Co., Inc. c/o Breslin Realty Development 500 Old Country Road Garden City, NY 11560 Tel: (516) 741-7400 Fax: (516) 741-7128

**TRC** TRC Engineers, Inc.  
7 Skyline Drive  
Hawthorne, New York 10532  
Tel: (914) 592-4040  
Fax: (914) 592-5046  
© TRC Engineers, Inc. www.trcsolutions.com

UNDER ARTICLE 145 (ENGINEERING), SECTION 2209 (2) OF THE NEW YORK STATE EDUCATION LAW, IT IS UNLAWFUL FOR ANY PERSON TO ALTER ANY ITEM ON THIS DRAWING, UNLESS ACTING UNDER THE DIRECTION OF A LICENSED PROFESSIONAL ENGINEER. IF ANY ITEM IS ALTERED, THE ALTERING ENGINEER SHALL AFFIX TO THE ITEM HIS SEAL AND THE NOTATION "ALTERED BY" FOLLOWED BY HIS SIGNATURE AND THE DATE OF SUCH ALTERATION, AND A SPECIFIC DESCRIPTION OF THE ALTERATION.

**COSTCO WHOLESALE**  
U.S. Route 202 / N.Y. Route 35  
Yorktown, New York

TITLE:  
**Highway Improvement Plan**

SCALE:	1"= 50'
DATE:	11/16/11
DRAWN BY:	BJS
CHECKED BY:	JAM
PROJECT:	165213
DRAWING NO.:	C-801