

PLANTING ZONE SPECIES RECOMMENDATIONS:

ZONE 1 - WETLAND BUFFER ENHANCEMENT PLANTING

- Trees:**
- Acer rubrum* / Red Maple 10-12 Large Deciduous Trees 2" Caliper
 - Betula nigra* / River Birch
 - Platanus occidentalis* / Sycamore
 - Quercus bicolor* / Swamp White Oak
 - Quercus palustris* / Pin Oak
- Shrubs:**
- Alnus incana* / Speckled Alder
 - Amelanchier canadensis* / Red Chokeberry
 - Cornus racemosa* / Gray Dogwood
 - Corylus americana* / American Hazelnut
 - Hamelia virginiana* / Common Witchhazel
 - Ilex verticillata* / Winterberry
 - Lindera latifolia* / Spicebush
 - Rosa palustris* / Swamp Rose
 - Vaccinium corymbosum* / Highbush Blueberry
 - Viburnum dentatum* / Arrowwood Viburnum

ZONE 2 - WETLAND BUFFER ENHANCEMENT & ROAD SCREEN PLANTING

- Trees:**
- Juniperus virginiana* / Eastern Red Cedar 30 Large Evergreen Trees 10-12' ht.
 - Pinus strobus* / White Spruce
 - Pinus resinosa* / Limber Pine
 - Pinus strobus* / Eastern White Pine
- Shrubs:**
- Amelanchier canadensis* / Black Chokeberry
 - Cedrus atlantica* / Summerweet
 - Corylus americana* / American Hazelnut
 - Ilex glabra* / Inkberry
 - Kalmia latifolia* / Mountain Laurel
 - Myrica pensylvanica* / Northern Bayberry
 - Prunus maritima* / Beach Plum
 - Rosa virginiana* / Virginia Rose
 - Spiraea latifolia* / Meadowsweet
 - Vaccinium corymbosum* / Highbush Blueberry
 - Viburnum dentatum* / Arrowwood Viburnum

ZONE 3 - ROAD SCREEN PLANTING

- Trees:**
- Abies concolor* / White Fir 100 Large Evergreen Trees 10-12' ht.
 - Abies fraseri* / Fraser Fir
 - Juniperus virginiana* / Eastern Red Cedar
 - Pinus strobus* / White Spruce
 - Pinus rigida* / Colorado Spruce
 - Pinus strobus* / Eastern White Pine
 - Pseudotsuga mucronata* / Douglasfir
 - Thuja occidentalis* / American Arborvitae
- Shrubs:**
- Cedrus atlantica* / Summerweet
 - Cornus racemosa* / Gray Dogwood
 - Corylus americana* / American Hazelnut
 - Forstya x intermedia* / Border Forsythia
 - Ilex glabra* / Inkberry
 - Juniperus communis* / Common Juniper
 - Juniperus pfitzeriana* / Pfitzer Juniper
 - Kalmia latifolia* / Mountain Laurel
 - Myrica pensylvanica* / Northern Bayberry
 - Potentilla fruticosa* / Bush cinquefoil
 - Prunus maritima* / Beach Plum
 - Rhus typhina* / Staghorn Sumac
 - Rosa virginiana* / Virginia Rose
 - Viburnum dentatum* / Arrowwood Viburnum

ZONE 4 - WETLAND BUFFER SLOPE REPLANTING

- Trees:**
- Acer rubrum* / Red Maple 16 Large Deciduous Trees 3" Caliper
 - Acer saccharum* / Sugar Maple
 - Amelanchier canadensis* / Shadblo
 - Chionodoxa virginiana* / White Freziera
 - Cornus florida* / Flowering Dogwood
 - Fraxinus pennsylvanica* / Green Ash
 - Rhus typhina* / Staghorn Sumac
 - Quercus alba* / White Oak
 - Quercus palustris* / Pin Oak
 - Quercus rubra* / Red Oak
 - Tilia americana* / American Linden
- Shrubs:**
- Cedrus atlantica* / Summerweet
 - Comptonia pergrina* / Sweetfern
 - Ilex glabra* / Inkberry
 - Kalmia latifolia* / Mountain Laurel
 - Myrica pensylvanica* / Northern Bayberry
 - Prunus maritima* / Beach Plum
 - Rhododendron maximum* / Rosebay Rhododendron
 - Rhus typhina* / Staghorn Sumac
 - Rosa virginiana* / Virginia Rose
 - Spiraea latifolia* / Meadowsweet
 - Viburnum dentatum* / Arrowwood Viburnum

ZONE 5 - NEW PARKING LOT ORNAMENTAL & STREET TREE PLANTING

- Street Trees:**
- Acer rubrum* / Red Maple 20 Large Deciduous Trees 3" Caliper
 - Acer saccharum* / Sugar Maple
 - Fraxinus americana* / American Ash
 - Fraxinus pennsylvanica* / Green Ash
 - Ginkgo biloba* / Ginkgo
 - Gleditsia triacanthos* var. *inermis* / Thornless Honeylocust
 - Platanus occidentalis* / Sycamore
 - Quercus alba* / White Oak
 - Quercus palustris* / Pin Oak
 - Quercus rubra* / Red Oak
 - Tilia americana* / American Linden
 - Tilia cordata* / Littleleaf Linden
 - Zelkova serrata* / Japanese Zelkova
- Small Flowering Trees:**
- Amelanchier canadensis* / Shadblo
 - Cornus canadensis* / Eastern Redbud
 - Cornus florida* / Flowering Dogwood
 - Cornus kousa* / Kousa Dogwood
 - Malus floribunda* / Japanese Crabapple
 - Malus sargentii* / Sargent Crabapple
 - Prunus serrulata* / Cherry Plum
 - Prunus serrulata* / Japanese Flowering Cherry
 - Prunus x yedoensis* / Yoshino Cherry
 - Syringa reticulata* / Japanese Tree Lilac

ZONE 6 - STORMWATER BASIN / RAIN GARDEN PLANTING

- Shrubs:**
- Alnus incana* / Speckled Alder 75-80 Small/Medium Deciduous Shrubs 18-24" ht.
 - Amelanchier canadensis* / Red Chokeberry
 - Cornus sericea* / Redstem Dogwood
 - Ilex verticillata* / Winterberry
 - Myrica pensylvanica* / Northern Bayberry
 - Vaccinium corymbosum* / Highbush Blueberry
 - Viburnum dentatum* / Arrowwood Viburnum
 - Herbaceous Wetland Plugs:*
 - Juncea effusa* / Soft Rush
 - Iris verticillata* / Blue Flag Iris
 - Peltandra virginica* / Arrow Arum
 - Scirpus cyperinus* / Woodgrass
 - Syringa meyeri* / Meyer Lilac

PERENNIALS:

- Coreopsis* / Tickseed 200-300 Perennials 1 Gallon
 - Hemerocallis* / Daylily
 - Echinacea* / Coneflower
 - Rudbeckia* / Black-eyed Susan
- *Specific named cultivars to be determined.

PLANTING ZONE 5 - NEW PARKING LOT ORNAMENTAL & STREET TREE PLANTING

- Shrubs:**
- Alnus incana* / Speckled Alder 75-80 Small/Medium Deciduous Shrubs 18-24" ht.
 - Amelanchier canadensis* / Red Chokeberry
 - Cornus sericea* / Redstem Dogwood
 - Ilex verticillata* / Winterberry
 - Myrica pensylvanica* / Northern Bayberry
 - Vaccinium corymbosum* / Highbush Blueberry
 - Viburnum dentatum* / Arrowwood Viburnum
 - Herbaceous Wetland Plugs:*
 - Juncea effusa* / Soft Rush
 - Iris verticillata* / Blue Flag Iris
 - Peltandra virginica* / Arrow Arum
 - Scirpus cyperinus* / Woodgrass
 - Syringa meyeri* / Meyer Lilac

PERENNIALS:

- Coreopsis* / Tickseed 200-300 Perennials 1 Gallon
 - Hemerocallis* / Daylily
 - Echinacea* / Coneflower
 - Rudbeckia* / Black-eyed Susan
- *Specific named cultivars to be determined.

PLANTING ZONE 6 - STORMWATER BASIN / RAIN GARDEN PLANTING

- Shrubs:**
- Alnus incana* / Speckled Alder 75-80 Small/Medium Deciduous Shrubs 18-24" ht.
 - Amelanchier canadensis* / Red Chokeberry
 - Cornus sericea* / Redstem Dogwood
 - Ilex verticillata* / Winterberry
 - Myrica pensylvanica* / Northern Bayberry
 - Vaccinium corymbosum* / Highbush Blueberry
 - Viburnum dentatum* / Arrowwood Viburnum
 - Herbaceous Wetland Plugs:*
 - Juncea effusa* / Soft Rush
 - Iris verticillata* / Blue Flag Iris
 - Peltandra virginica* / Arrow Arum
 - Scirpus cyperinus* / Woodgrass
 - Syringa meyeri* / Meyer Lilac

PERENNIALS:


- Coreopsis* / Tickseed 200-300 Perennials 1 Gallon
 - Hemerocallis* / Daylily
 - Echinacea* / Coneflower
 - Rudbeckia* / Black-eyed Susan
- *Specific named cultivars to be determined.

PLANTING ZONE 5 - NEW PARKING LOT ORNAMENTAL & STREET TREE PLANTING

- Street Trees:**
- Acer rubrum* / Red Maple 20 Large Deciduous Trees 3" Caliper
 - Acer saccharum* / Sugar Maple
 - Fraxinus americana* / American Ash
 - Fraxinus pennsylvanica* / Green Ash
 - Ginkgo biloba* / Ginkgo
 - Gleditsia triacanthos* var. *inermis* / Thornless Honeylocust
 - Platanus occidentalis* / Sycamore
 - Quercus alba* / White Oak
 - Quercus palustris* / Pin Oak
 - Quercus rubra* / Red Oak
 - Tilia americana* / American Linden
 - Tilia cordata* / Littleleaf Linden
 - Zelkova serrata* / Japanese Zelkova
- Small Flowering Trees:**
- Amelanchier canadensis* / Shadblo
 - Cornus canadensis* / Eastern Redbud
 - Cornus florida* / Flowering Dogwood
 - Cornus kousa* / Kousa Dogwood
 - Malus floribunda* / Japanese Crabapple
 - Malus sargentii* / Sargent Crabapple
 - Prunus serrulata* / Cherry Plum
 - Prunus serrulata* / Japanese Flowering Cherry
 - Prunus x yedoensis* / Yoshino Cherry
 - Syringa reticulata* / Japanese Tree Lilac

PERENNIALS:

- Coreopsis* / Tickseed 200-300 Perennials 1 Gallon
 - Hemerocallis* / Daylily
 - Echinacea* / Coneflower
 - Rudbeckia* / Black-eyed Susan
- *Specific named cultivars to be determined.

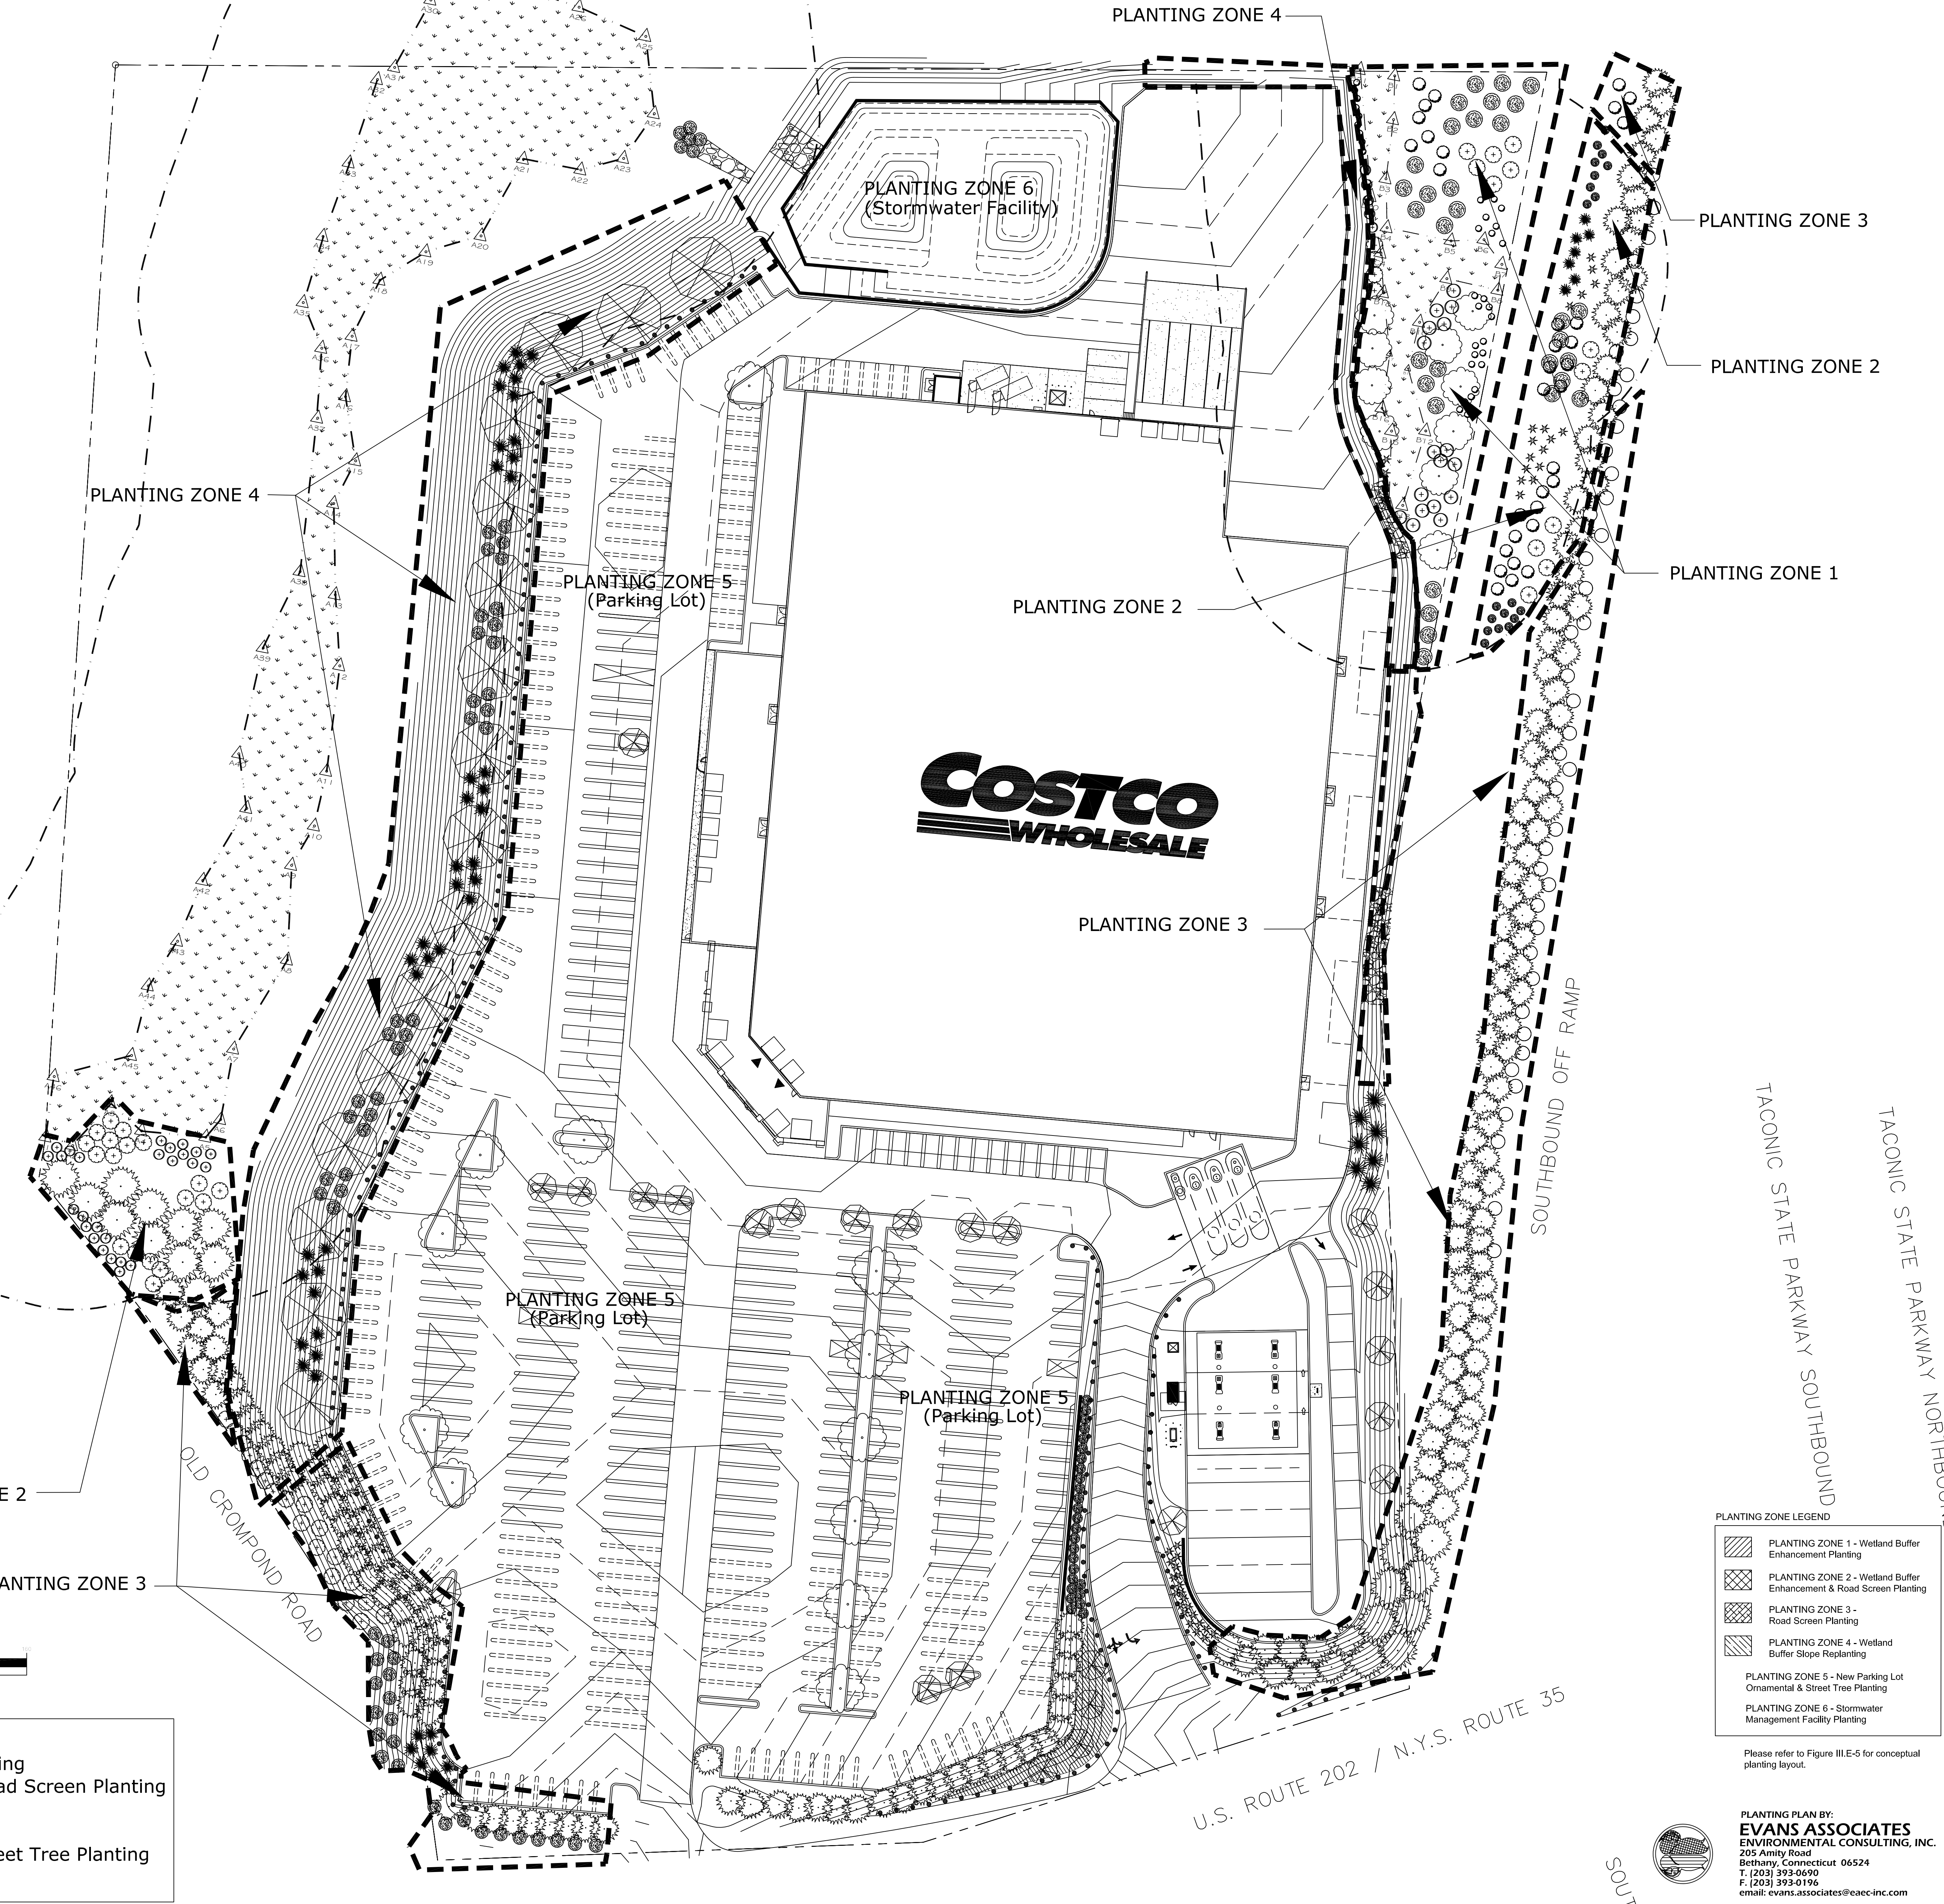

NO.	REVISION	DATE
1	Issued as part of DEIS Acceptance	9/06/12

Surveyor: J. Henry Carpenter & Co.
2070 Saw Mill River Road
Yorktown Heights, NY 10598-4108
Tel: (914) 962-2689
Fax: (914) 962-2623

Wetland Consultant: Evans Associates
205 Amity Road
Bethany, CT 06524
Tel: (203) 393-0690
Fax: (203) 393-0196

Architect: Malvanny G2 Architects
1110 112th Avenue NE, Suite 500
Bellevue, WA 98004
Tel: (425) 463-2000
Fax: (425) 463-2002

Applicant: Retail Store Construction Co., Inc.
c/o Breslin Realty Development
500 Old Country Road
Garden City, NY 11560
Tel: (516) 741-7400
Fax: (516) 741-7128

TRC TRC Engineers, Inc.
7 Skyline Drive
Hawthorne, New York 10532
Tel: (914) 592-4040
Fax: (914) 592-5046
www.trcinc.com

© TRC Engineers, Inc.

UNDER ARTICLE 145 (ENGINEERING), SECTION 2209 (2) OF THE NEW YORK STATE EDUCATION LAW, IT IS UNLAWFUL FOR ANY PERSON TO ALTER ANY ITEM ON THIS DRAWING, UNLESS ACTING UNDER THE DIRECTION OF A LICENSED PROFESSIONAL ENGINEER. IF ANY ITEM IS ALTERED, THE ALTERING ENGINEER SHALL AFFIX TO THE ITEM HIS SEAL AND THE NOTATION "ALTERED BY" FOLLOWED BY HIS SIGNATURE AND THE DATE OF SUCH ALTERATION, AND A SPECIFIC DESCRIPTION OF THE ALTERATION.

U.S. Route 202 / N.Y. Route 35
Yorktown, New York

TITLE: SIE LANDSCAPING PLAN

SCALE: 1" = 40'
DATE: 9/06/12
DRAWN BY: TET
CHECKED BY:
PROJECT: 165213
DRAWING NO.: LP-1

- PLANTING ZONE LEGEND**
- PLANTING ZONE 1 - Wetland Buffer Enhancement Planting
 - PLANTING ZONE 2 - Wetland Buffer Enhancement & Road Screen Planting
 - PLANTING ZONE 3 - Road Screen Planting
 - PLANTING ZONE 4 - Wetland Buffer Slope Replanting
 - PLANTING ZONE 5 - New Parking Lot Ornamental & Street Tree Planting
 - PLANTING ZONE 6 - Stormwater Management Facility Planting

Please refer to Figure III.E-5 for conceptual planting layout.

PLANTING PLAN BY:
EVANS ASSOCIATES
ENVIRONMENTAL CONSULTING, INC.
205 Amity Road
Bethany, Connecticut 06524
T: (203) 393-0690
F: (203) 393-0196
email: evans.associates@eac-inc.com

C:\Users\105231\Documents\Projects\2012\12-15-12\SIE Landscaping.dwg