


- LEGEND:**
- PROPERTY LINE SETBACK - 50 FEET
  - PROPERTY/R.O.W. LINE (SURVEYED)
  - - - EXISTING LOT LINE ADJUSTMENT
  - [Pattern] PROPOSED GRAVEL DRIVEWAY
  - [Pattern] PROPOSED ASPHALT PAVEMENT
  - [Pattern] FEMA 1% ANNUAL CHANCE FLOOD HAZARD
  - [Pattern] FEMA 0.2% ANNUAL CHANCE FLOOD HAZARD
  - [Pattern] EXISTING FEMA REGULATORY FLOODWAY
  - EXISTING ROAD
  - - - ADJ. PROPERTY/R.O.W. LINE (SURVEYED)
  - x - x - FENCE LINE
  - - -1010- EXISTING CONTOUR - MAJOR
  - - -1012- EXISTING CONTOUR - MINOR
  - 1010 PROPOSED CONTOUR - MAJOR
  - 1012 PROPOSED CONTOUR - MINOR
  - [Pattern] EXISTING VEGETATION
  - [Pattern] EXISTING ROCK WALL
  - [Pattern] PROPOSED LIMITS OF TREE CLEARING
  - [Pattern] BERGMANN DELINEATED PALUSTRINE EMERGENT WETLAND (PEM) / PALUSTRINE SCRUB SHRUB WETLAND (PSS)
  - Q STREAM
  - - - 100' WETLAND BUFFER
  - - - LIMITS OF DISTURBANCE LINE
  - - - SILT FENCE

**Slopes Table**

Number	Minimum Slope	Maximum Slope	Color
1	0.00%	5.00%	
2	5.00%	10.00%	
3	10.00%	15.00%	
4	15.00%	25.00%	
5	25.00%	49.33%	

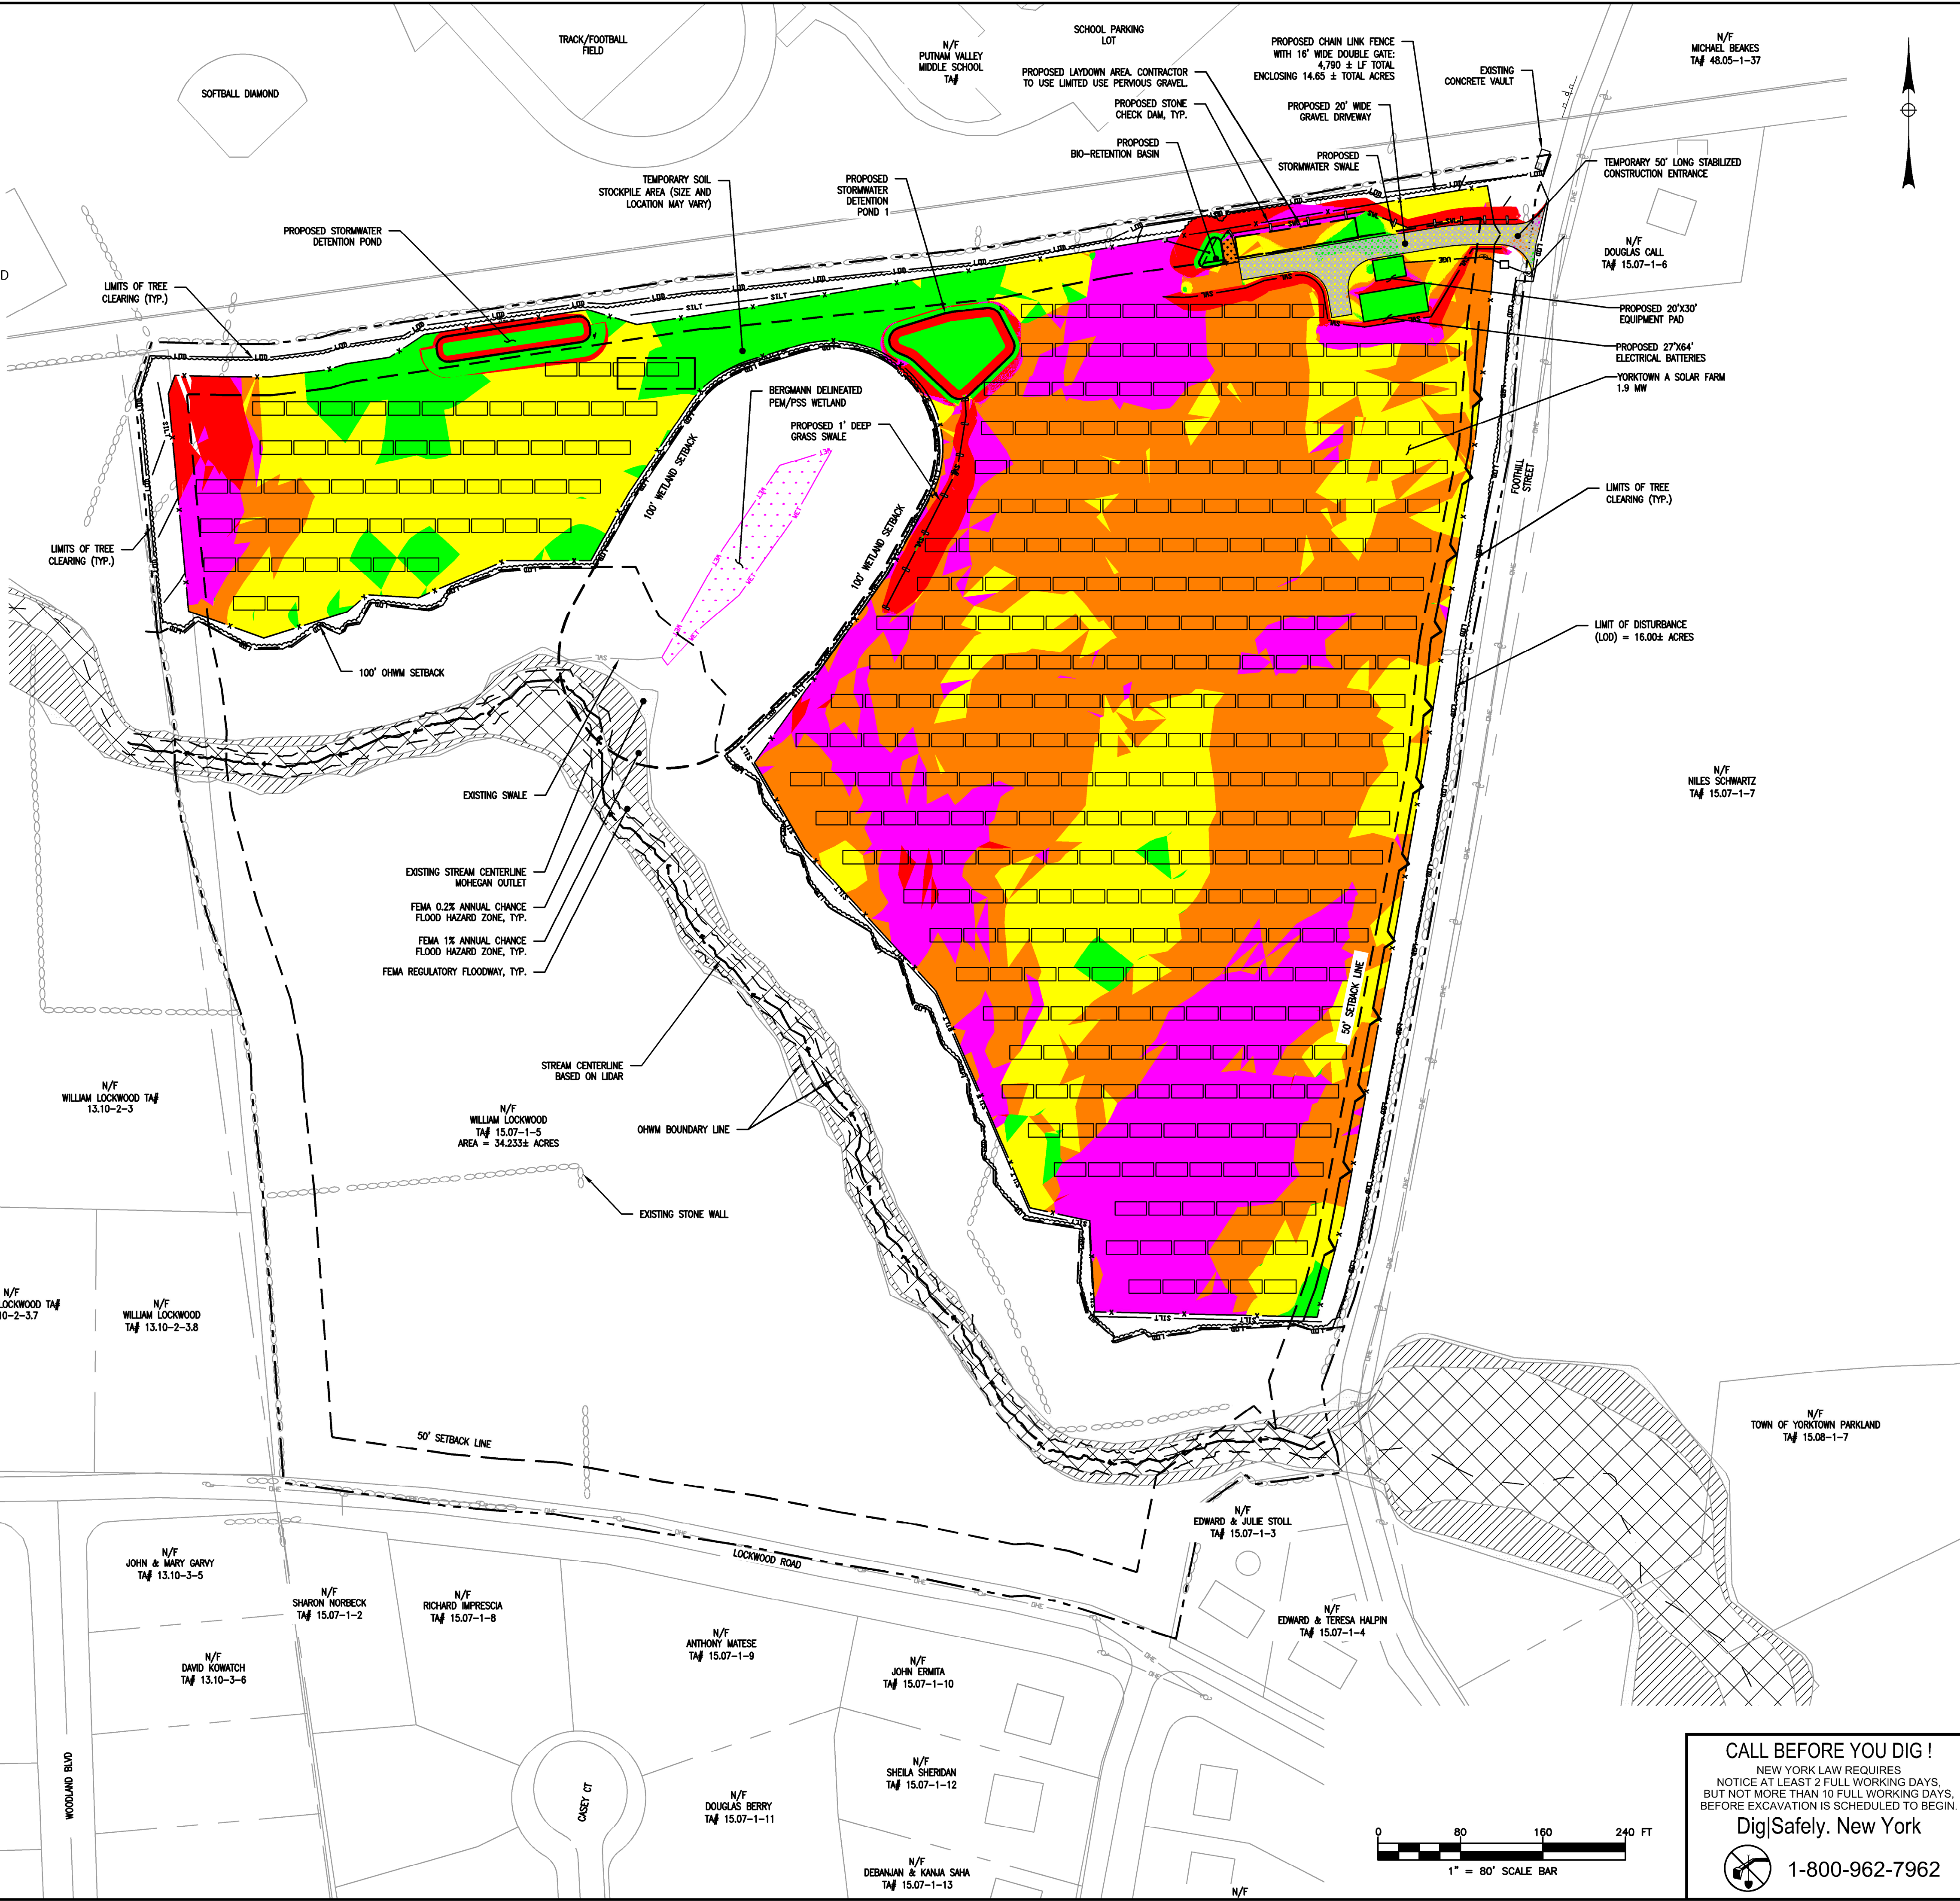

# YORKTOWN A SOLAR FARM

## FOOTHILL STREET

TOWN OF YORKTOWN  
WESTCHESTER COUNTY  
NEW YORK

**CON EDISON CLEAN ENERGY BUSINESSES, INC.**

100 SUMMIT LAKE DRIVE  
VALHALLA, NY 10595



Bergmann Associates, Architects, Engineers, Landscape Architects & Surveyors, D.P.C.  
2 Winners Circle, Suite 102  
Albany, NY 12205

office: 518.862.0325  
www.bergmannpc.com

**REVISIONS**

NO.	DATE	DESCRIPTION	REV.	CKD
1	1/28/2021	PLAN REVISIONS	WD	ECR
2	11/22/2021	PLAN REVISIONS	WD	ECR

**PRELIMINARY  
NOT FOR CONSTRUCTION**




Copyright © Bergmann Associates, Architects, Engineers, Landscape Architects & Surveyors, D.P.C.

Note: Unauthorized alteration or addition to this drawing is a violation of the New York State Education Law Article 145, Section 7209.

Project Manager: <b>ECR</b>	Designed By: <b>WD</b>	Date Issued: <b>OCTOBER 27, 2020</b>	Prepared By: <b>ECR</b>	Scale: <b>1" = 80'</b>
Drawing Number: <b>14847.00</b>				

### SLOPE HEAT MAP EXHIBIT

**CALL BEFORE YOU DIG!**  
NEW YORK LAW REQUIRES NOTICE AT LEAST 2 FULL WORKING DAYS, BUT NOT MORE THAN 10 FULL WORKING DAYS, BEFORE EXCAVATION IS SCHEDULED TO BEGIN.  
Dig|Safely. New York  
1-800-962-7962

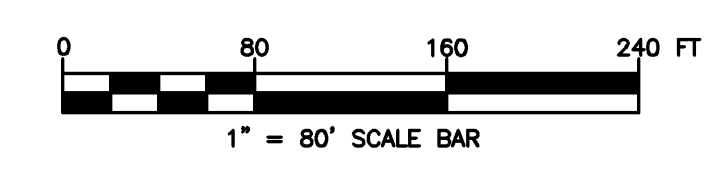

**C003**