



SCS DELL 014136 YORKTOWN, LLC
DELL AVENUE SOLAR FARM
 YORKTOWN, NEW YORK 10514
 JUNE 14, 2022 ◆ REVISION 0

OVERALL PLAN VIEW: LINE-OF-SIGHT #1, #2, #3, & 4
 PRELIMINARY DRAWINGS (06/14/2022)




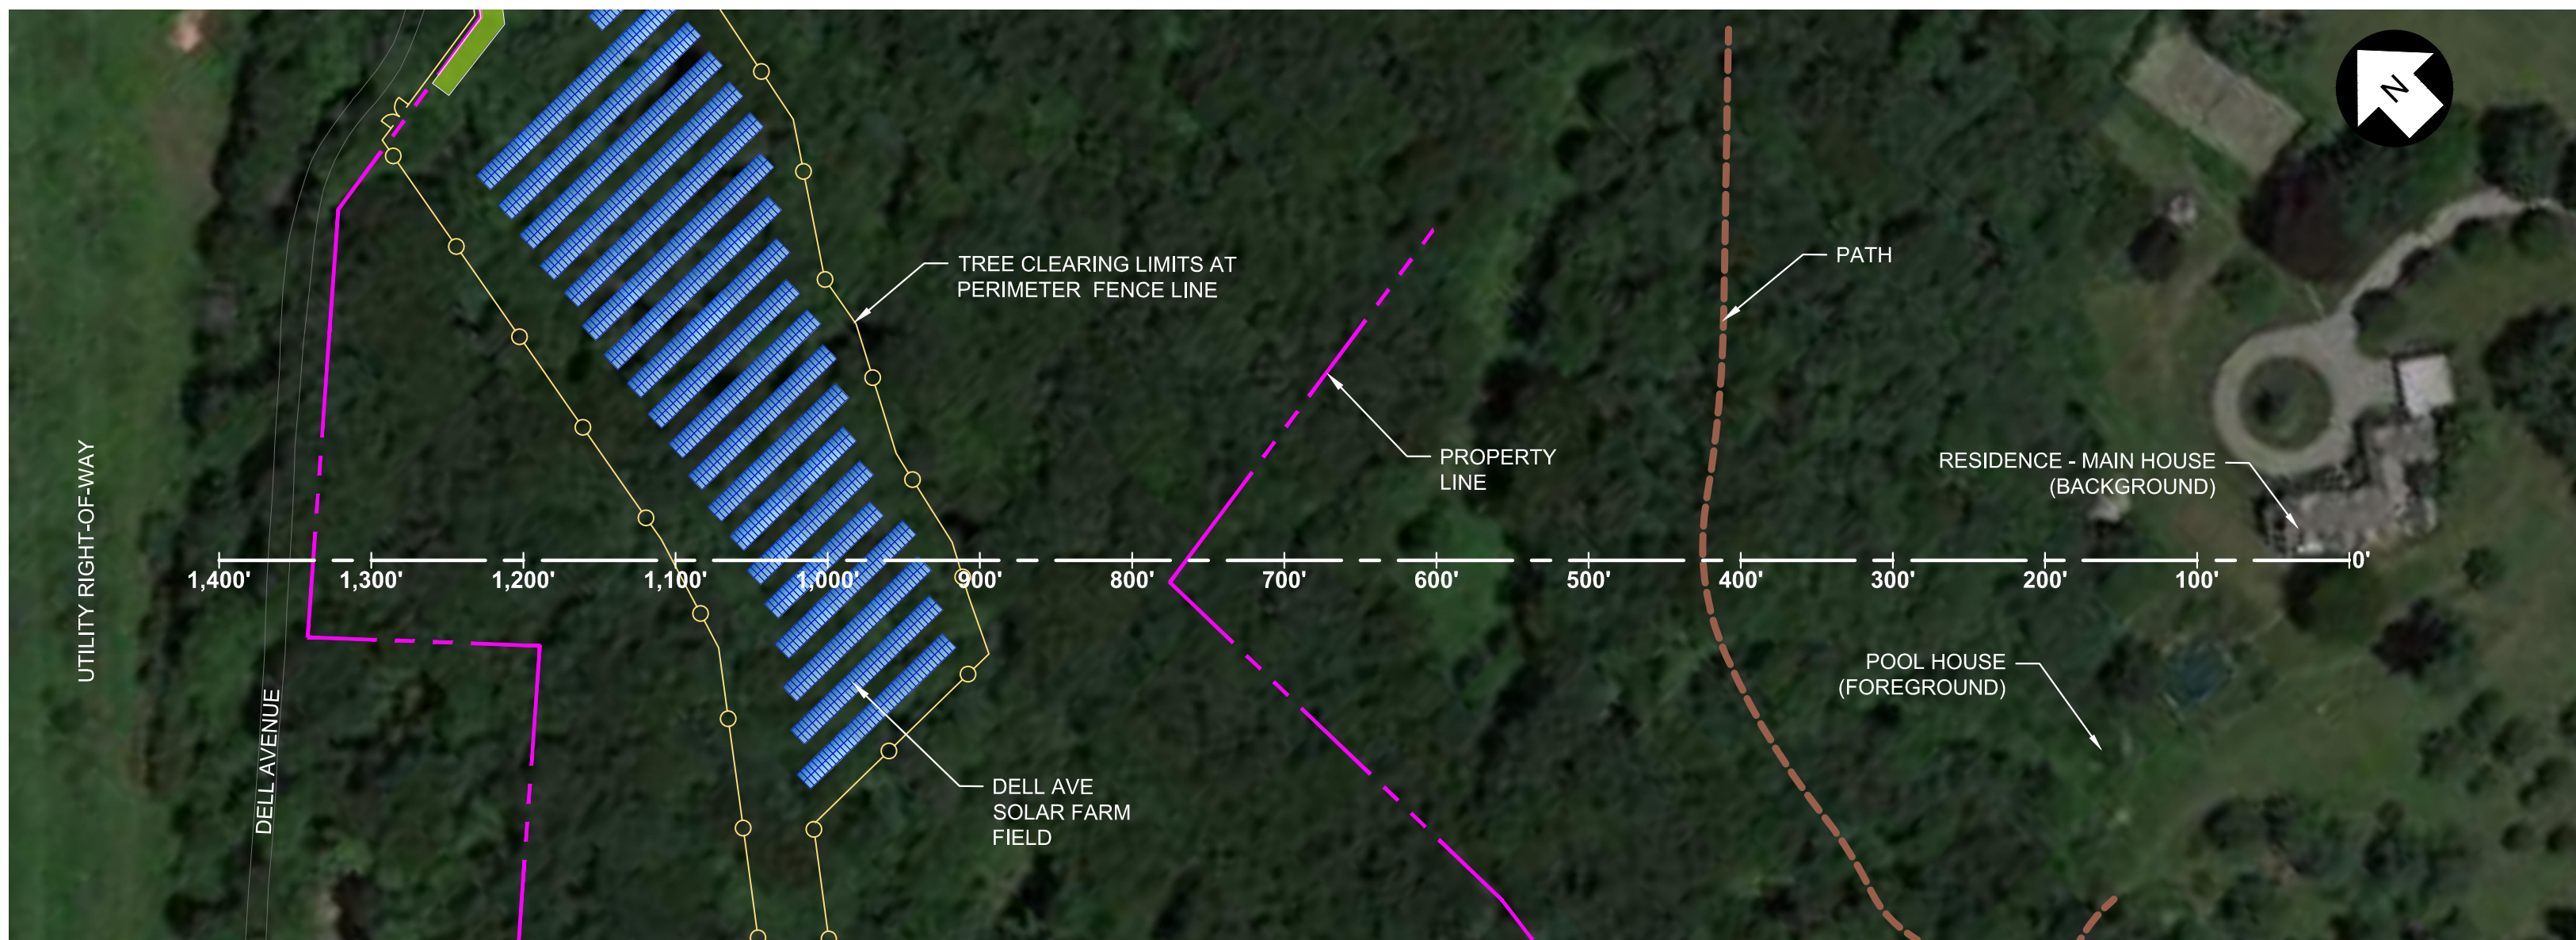

PLAN VIEW: LINE-OF-SIGHT #1 (STA: 0 TO 1,400)

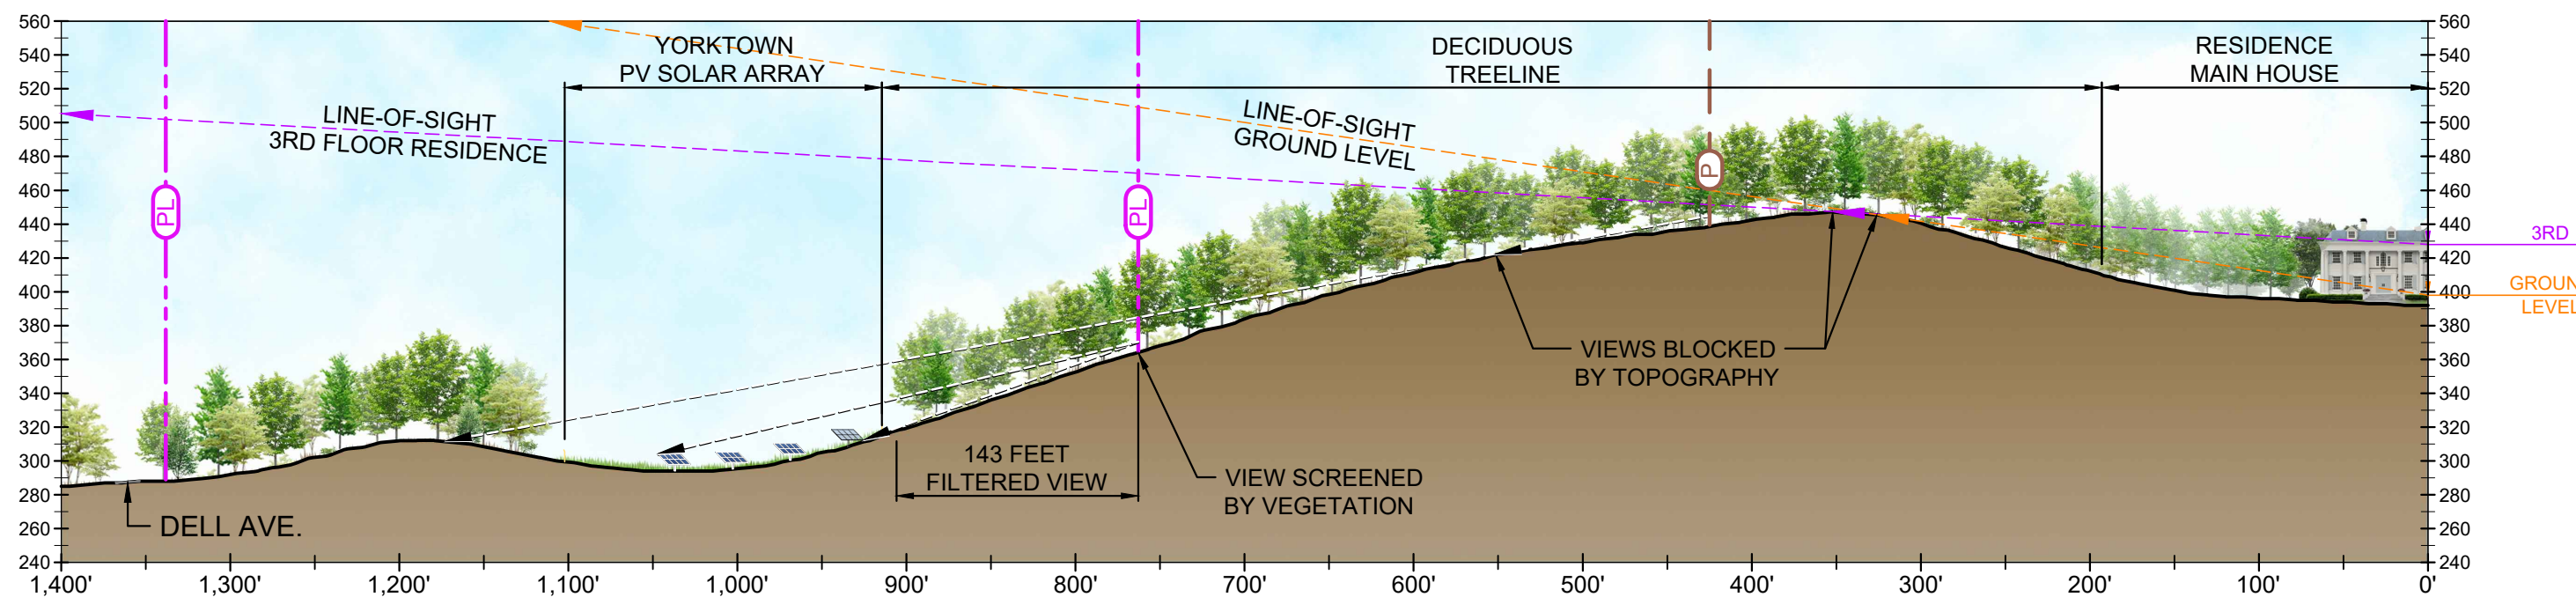


PROFILE VIEW: LINE-OF-SIGHT #1 (STA: 0 TO 1,400)

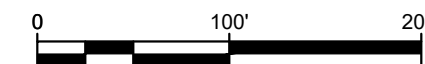


Horizontal and Vertical Scale - 1 : 1




PLAN VIEW: LINE-OF-SIGHT #2 (STA: 0 TO 1,800)

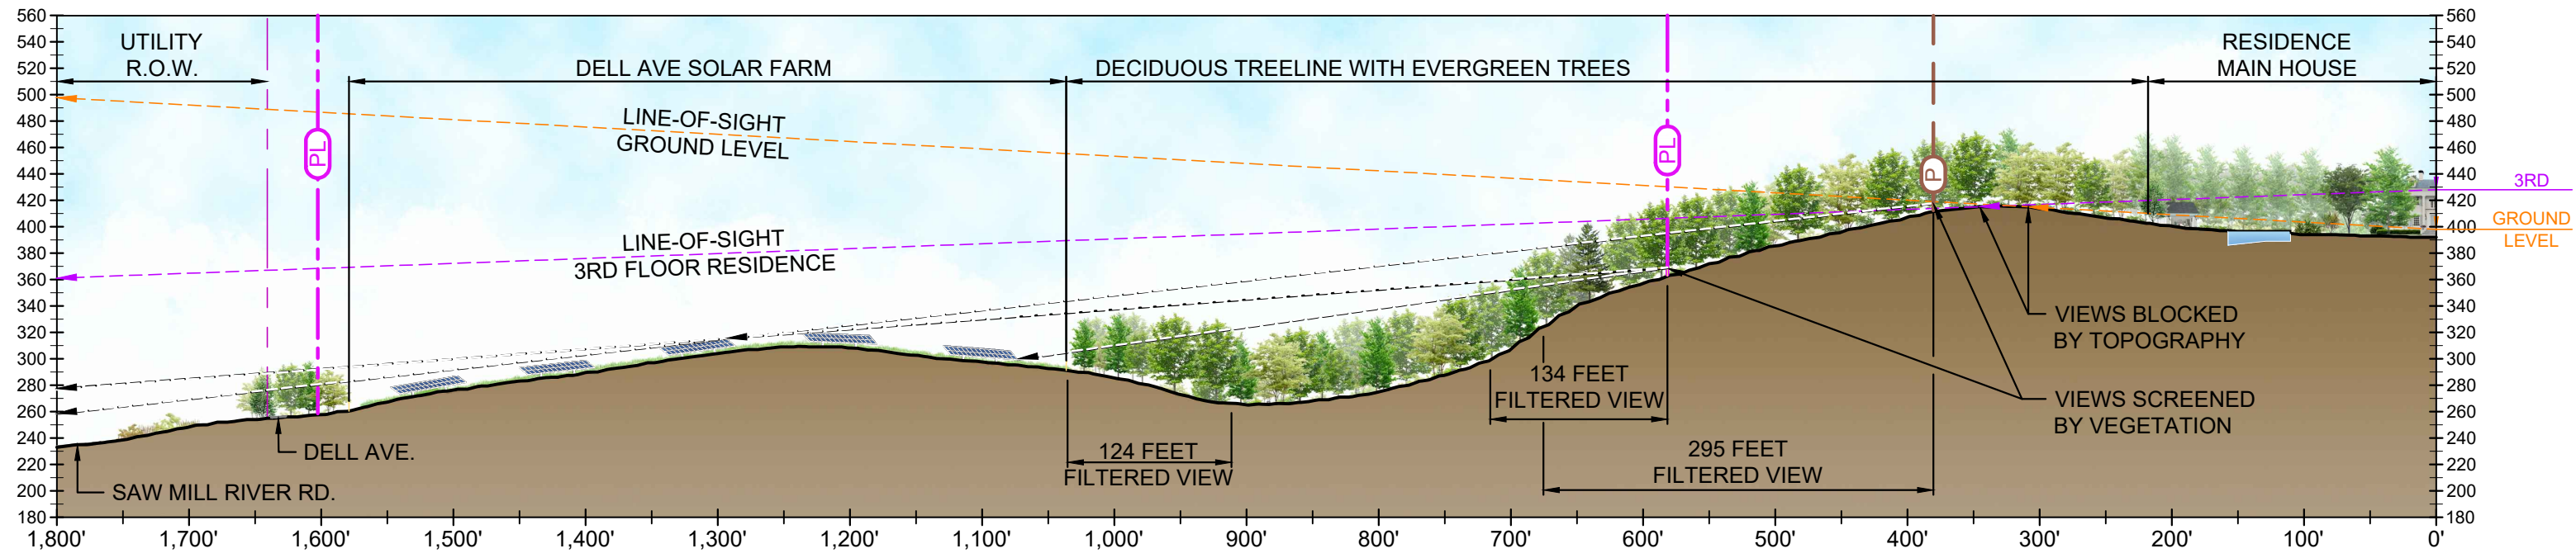


PROFILE VIEW: LINE-OF-SIGHT #2 (STA: 0 TO 1,800)

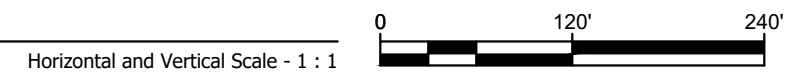

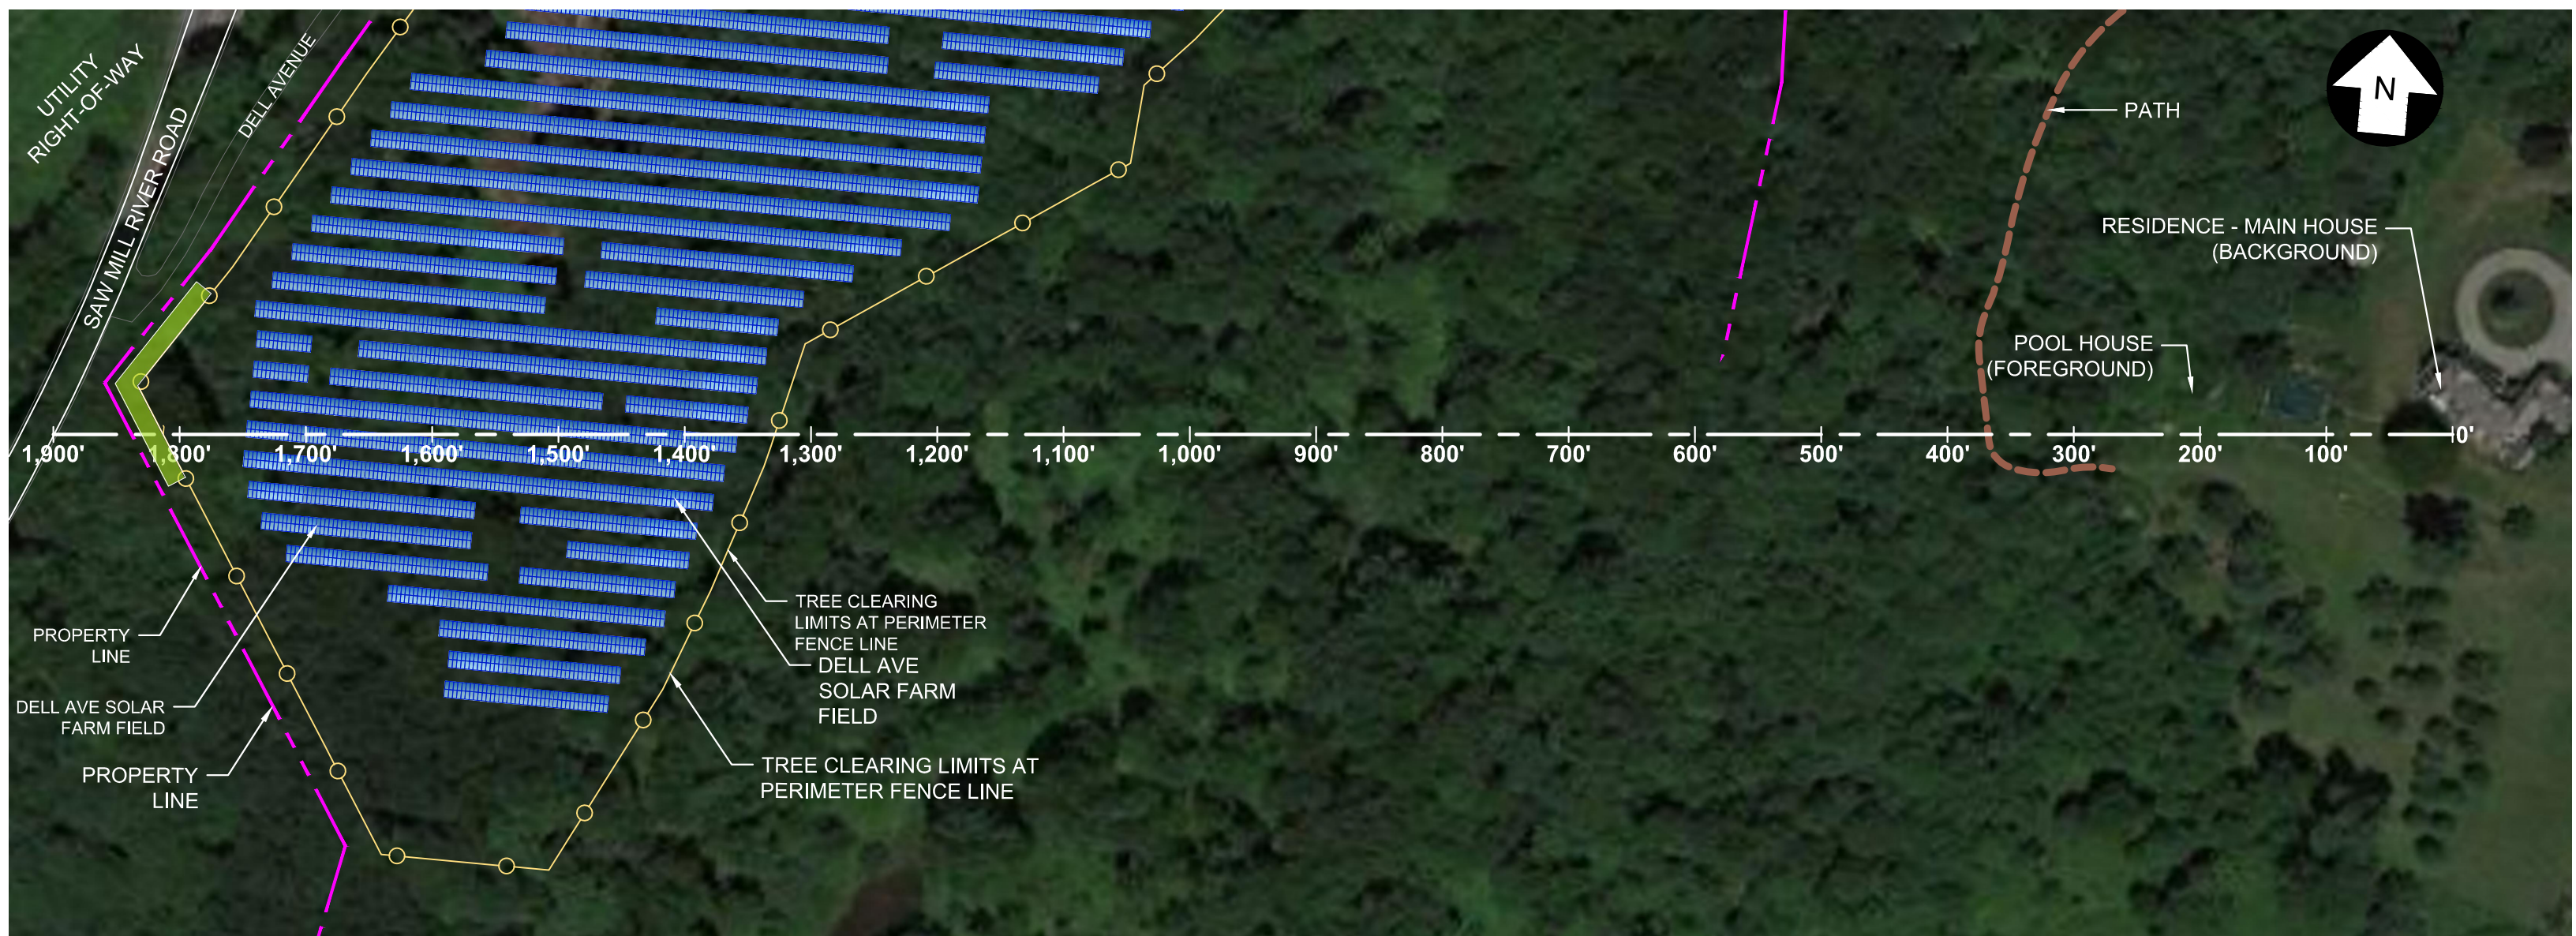


PLAN VIEW: LINE-OF-SIGHT #3 (STA: 0 TO 1,900)

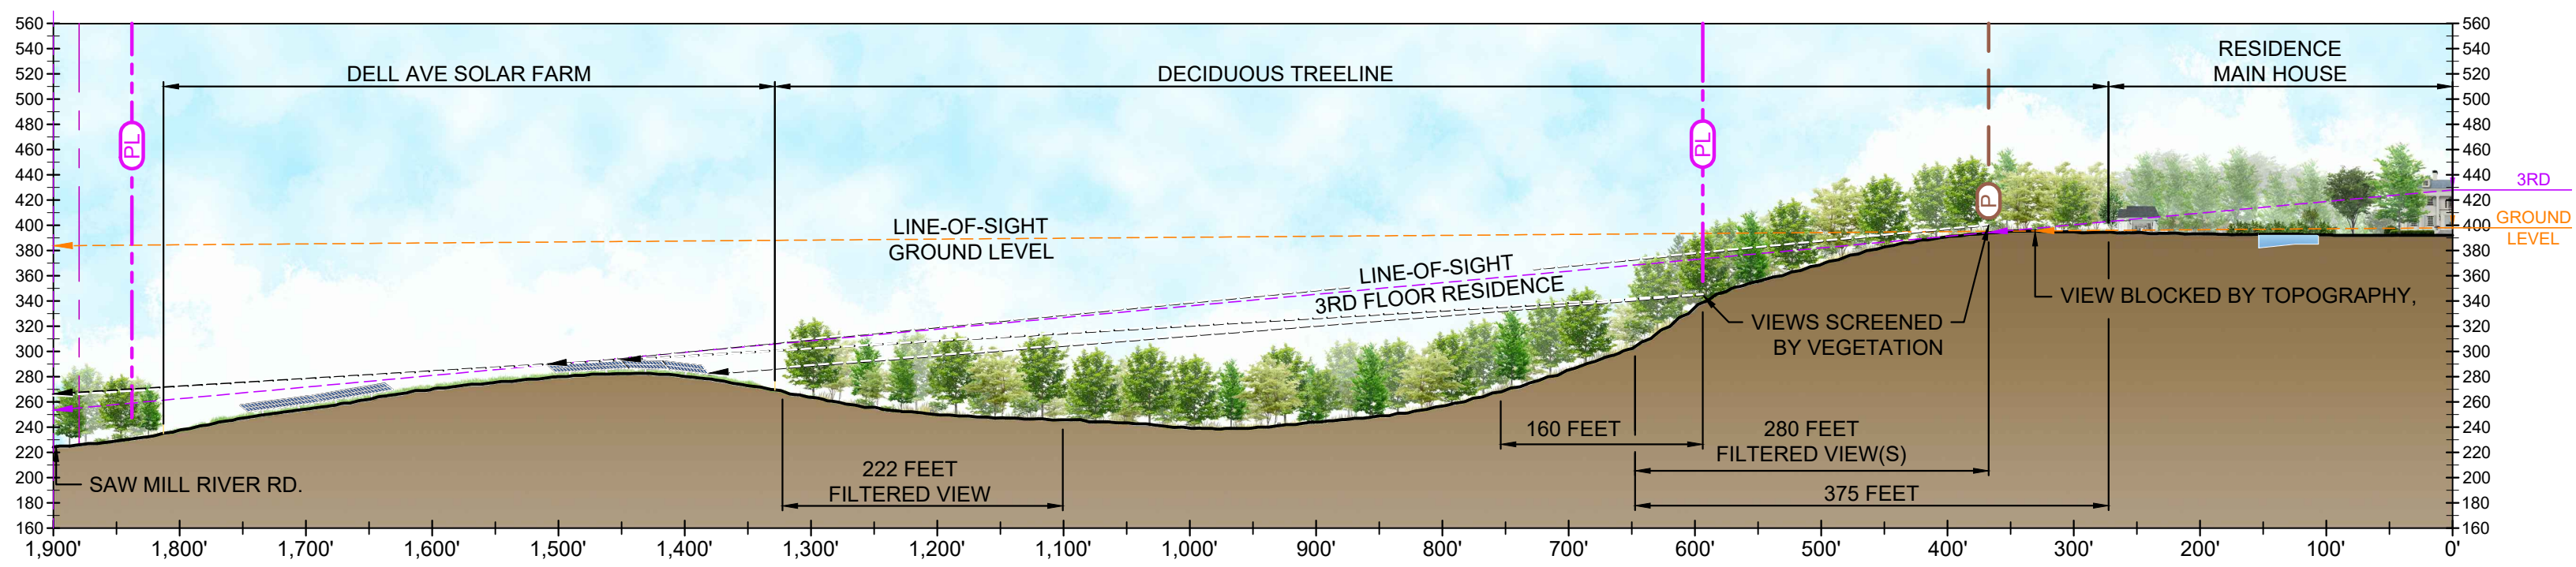



PROFILE VIEW: LINE-OF-SIGHT #3 (STA: 0 TO 1,900)



Horizontal and Vertical Scale - 1 : 1

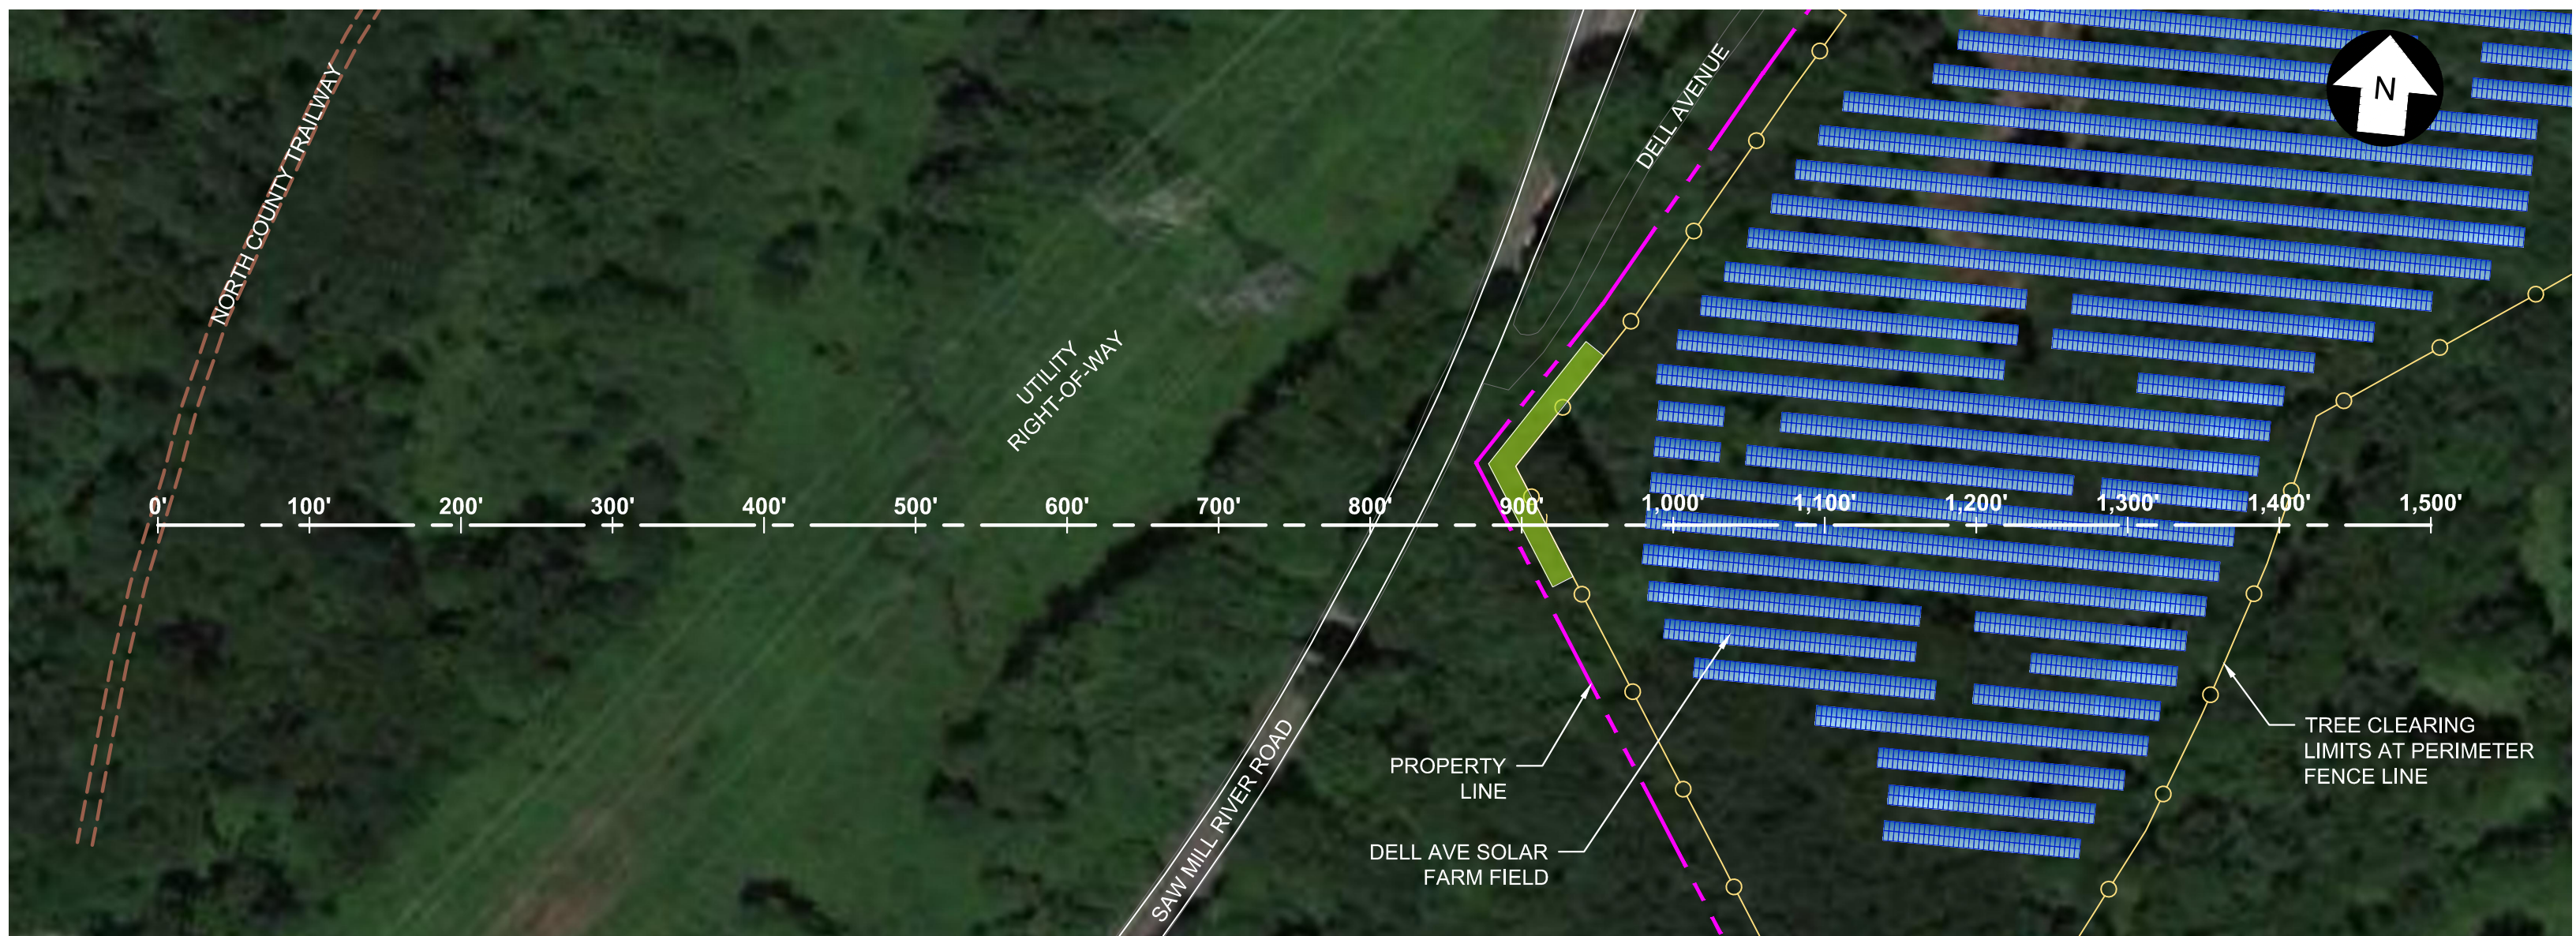

PLAN VIEW: LINE-OF-SIGHT #4 (STA: 0+00 TO 15+00)

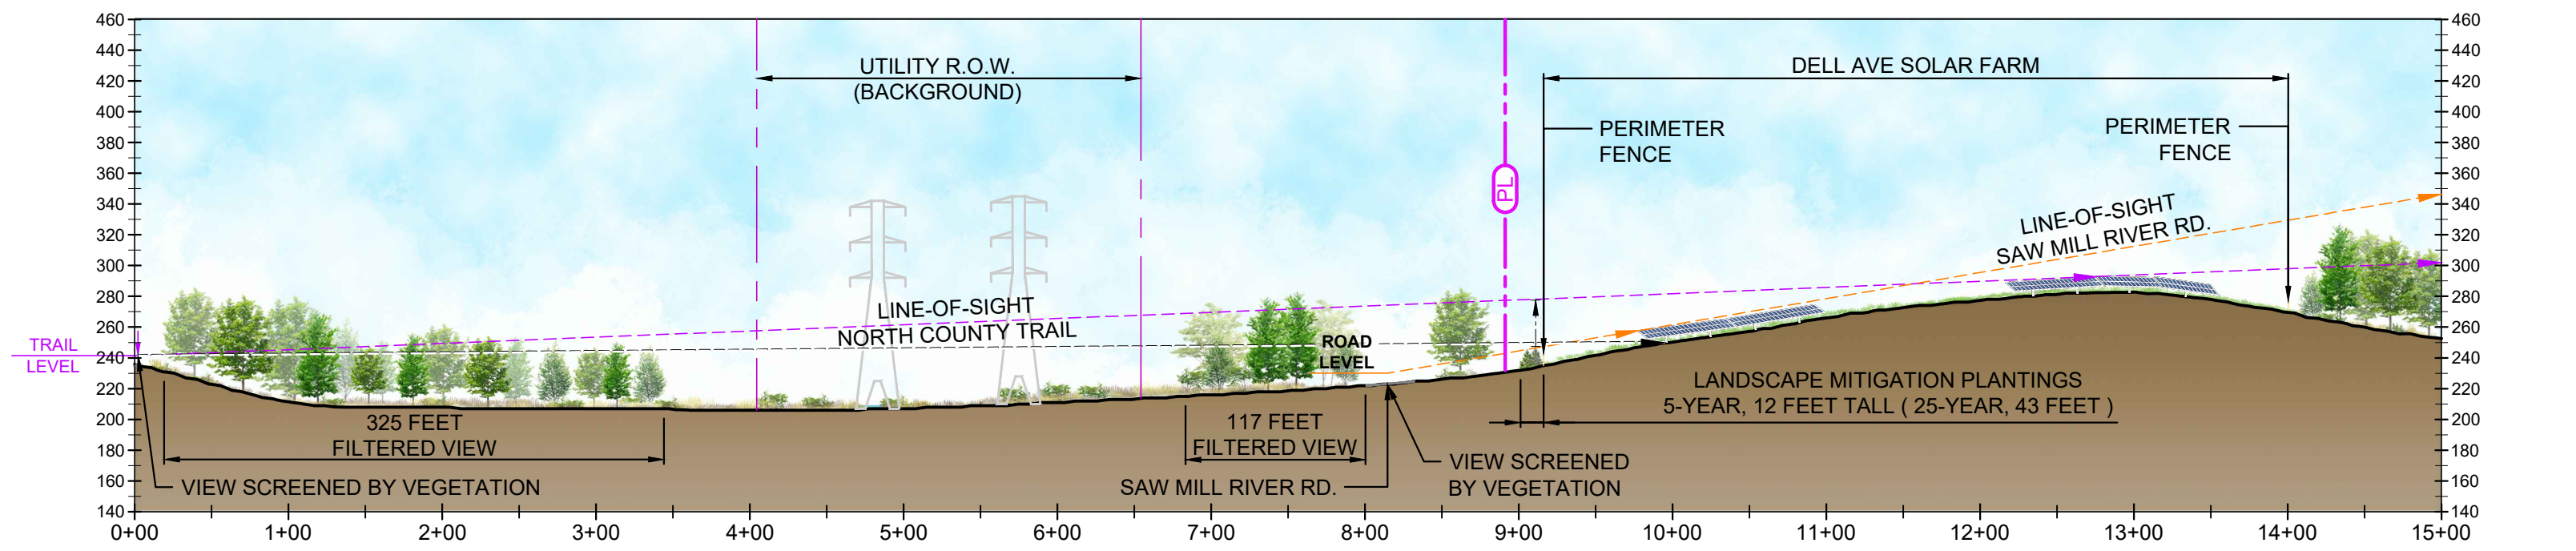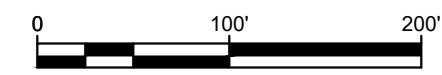

PROFILE VIEW: LINE-OF-SIGHT #4 (STA: 0+00 TO 15+00)

