



SOUTHERLY DRIVEWAY

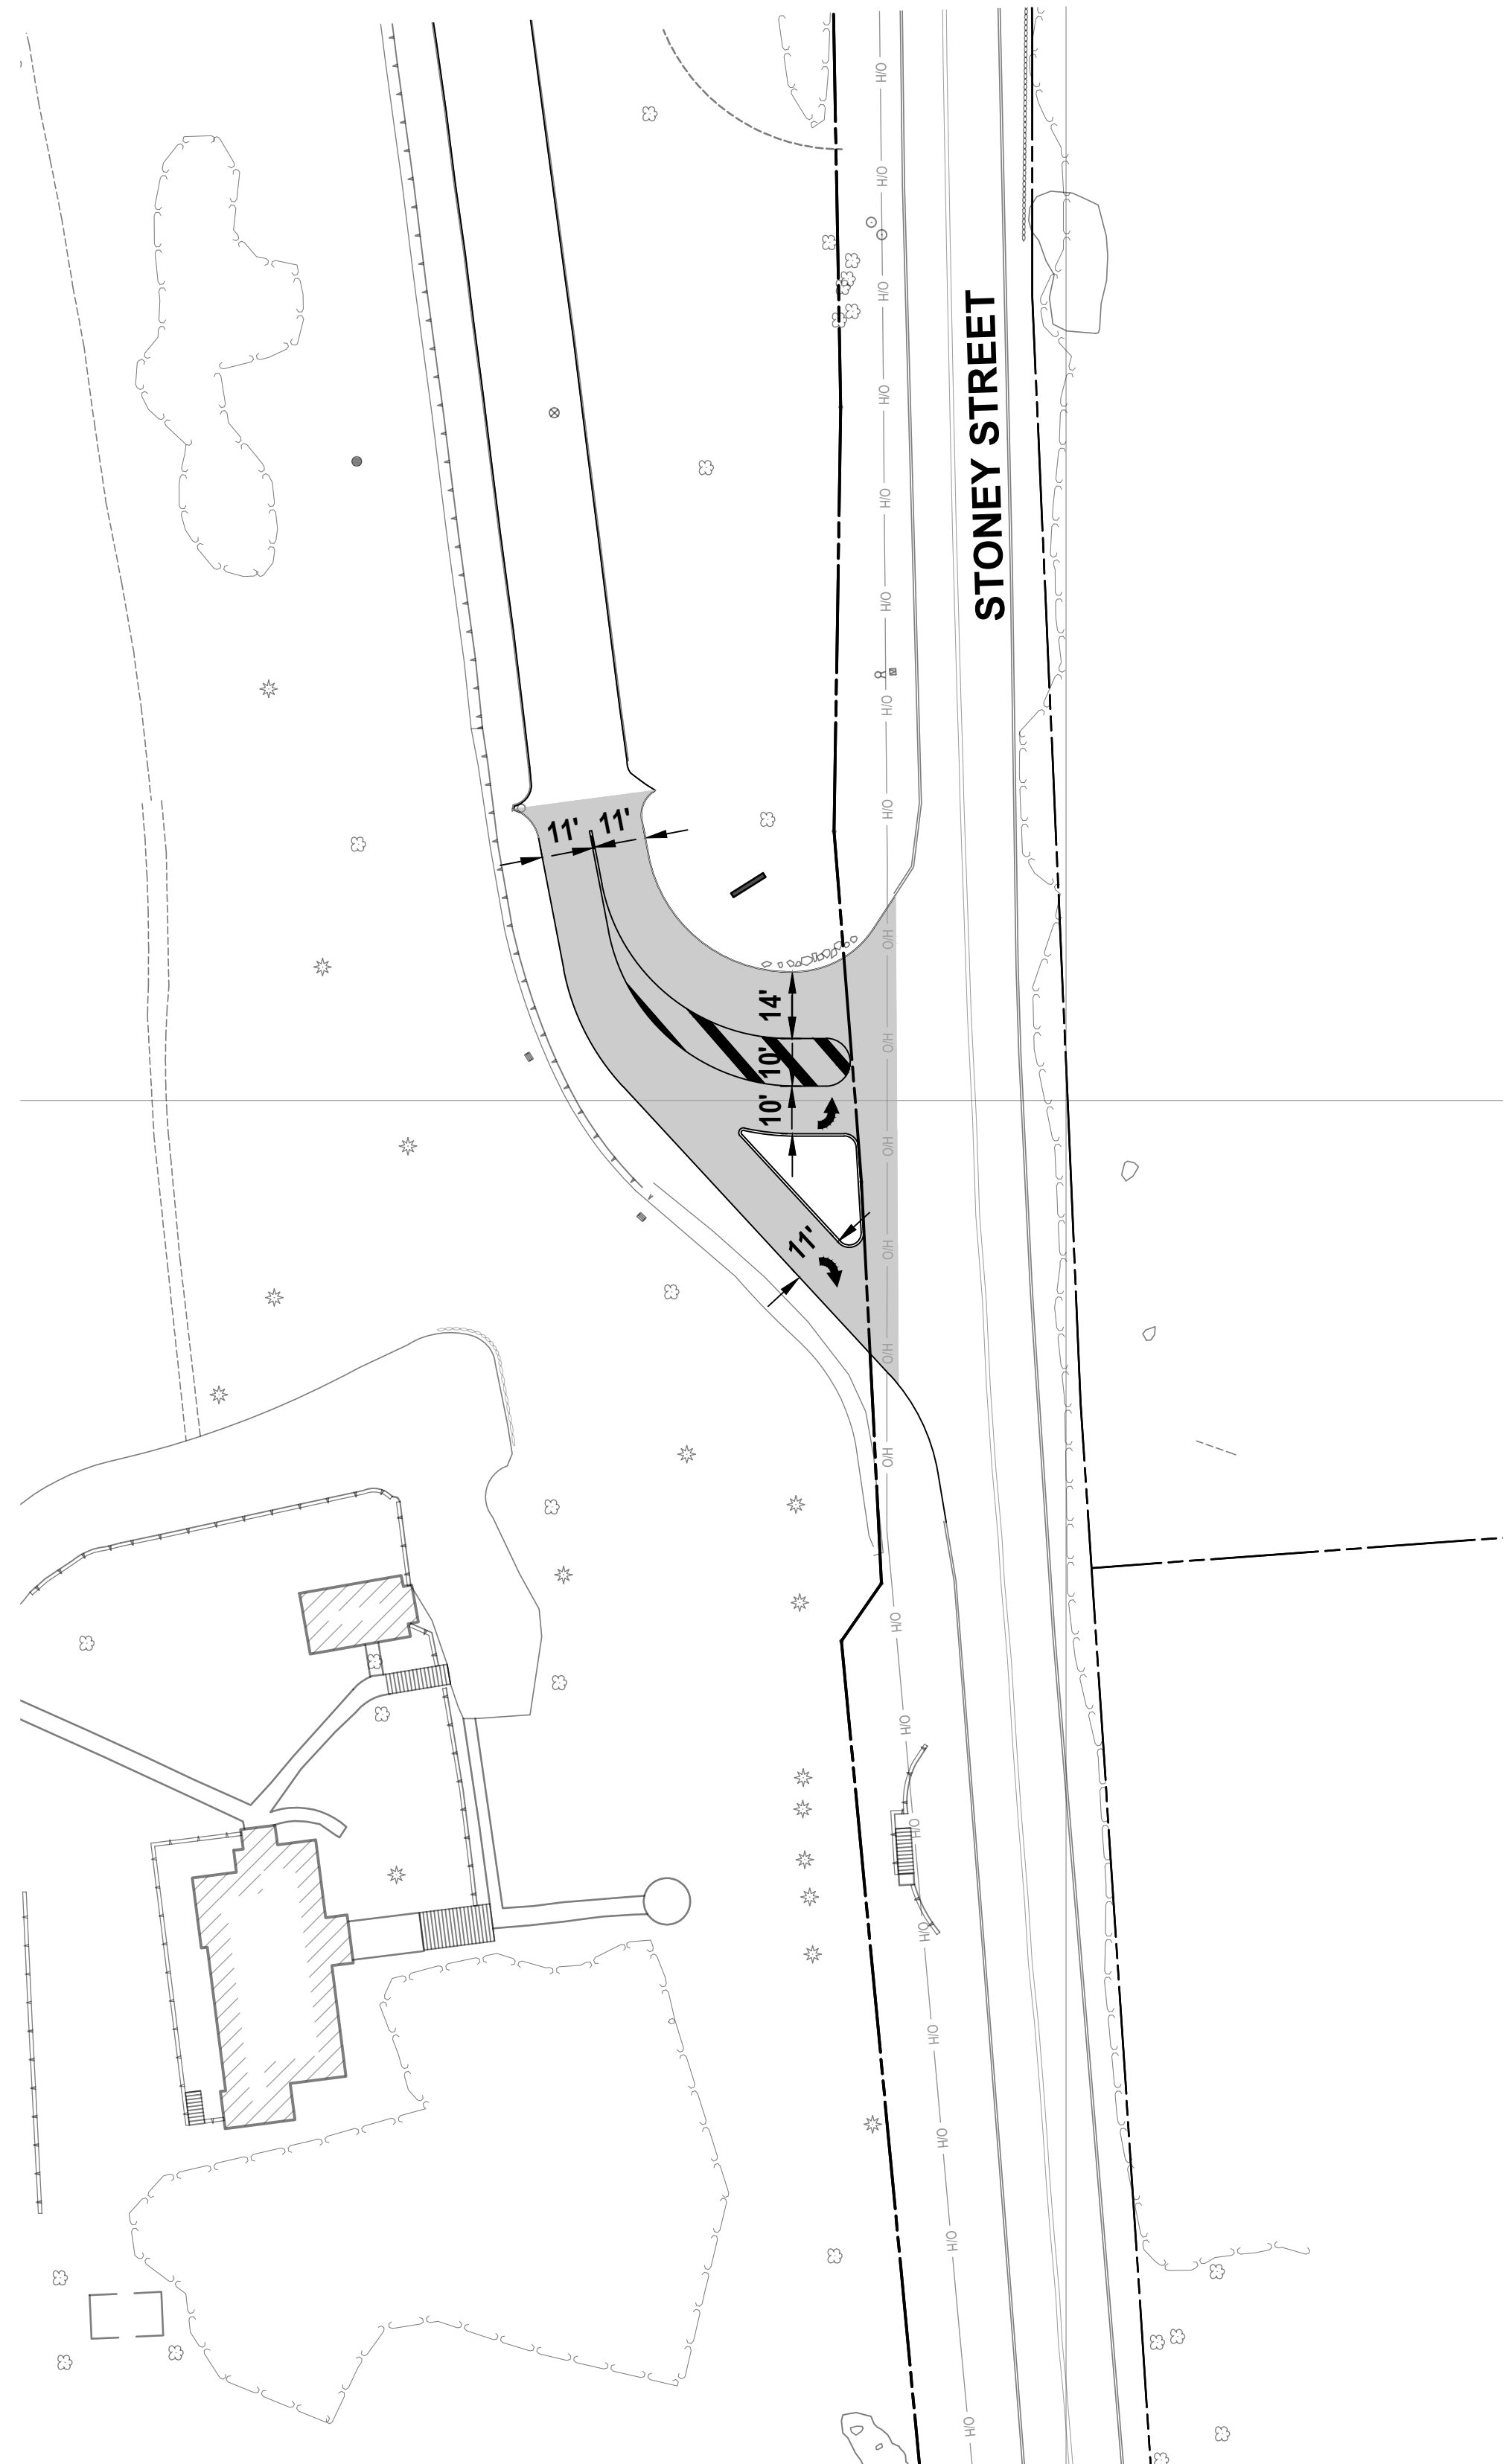


NORTHERLY DRIVEWAY

New York 811
 www.newyork-811.com
 ■ Call Before You Dig
 ■ Wait The Required Time
 ■ Confirm Utility Response
 ■ Respect The Marks
 ■ Dig With Care
 1-800-272-4480 or 811

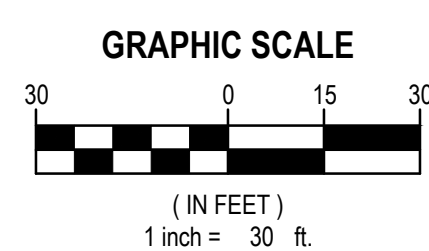

| | | | |
|--|----------------|---|--|
| | architects | 538 Broad Hollow Road 4th Floor East Melville, NY 11747 P: (631) 756-8000 F: (631) 694-4122 | Melville, NY 11747 Albany, NY 12205 New York, NY 10001 White Plains, NY 11964 New City, NY 10956 Parsippany, NJ 07054 Howell, NJ 07731 |
| | + engineers | | |

| | | | | | |
|-------------------|----------------|-----------------|--------------------------|------------------|-------------------|
| DESIGNED BY MB | DRAWN BY SH | CHECKED BY Q | PROJECT NO. SOIS 1601 | DATE 01/20/17 | SCALE 1" = 30' |
|-------------------|----------------|-----------------|--------------------------|------------------|-------------------|

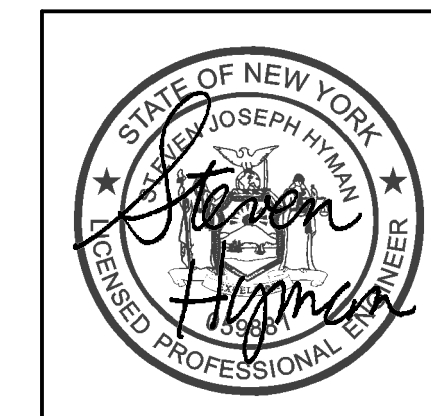

ALTERATION OF THIS DOCUMENT, EXCEPT BY A LICENSED PROFESSIONAL ENGINEER IN ACCORDANCE WITH SECTION 7209 OF NY STATE EDUCATION LAW, IS ILLEGAL.

SHRUB OAK INTERNATIONAL SCHOOL, LLC
 3151 STONEY STREET, SHRUB OAK, NY
 WCTM: 26.5-1-4 & 26.6-1-25
 TOWN OF YORKTOWN WESTCHESTER COUNTY, NY

POTENTIAL DRIVEWAY IMPROVEMENTS

SHEET
 1
 OF
 1