

















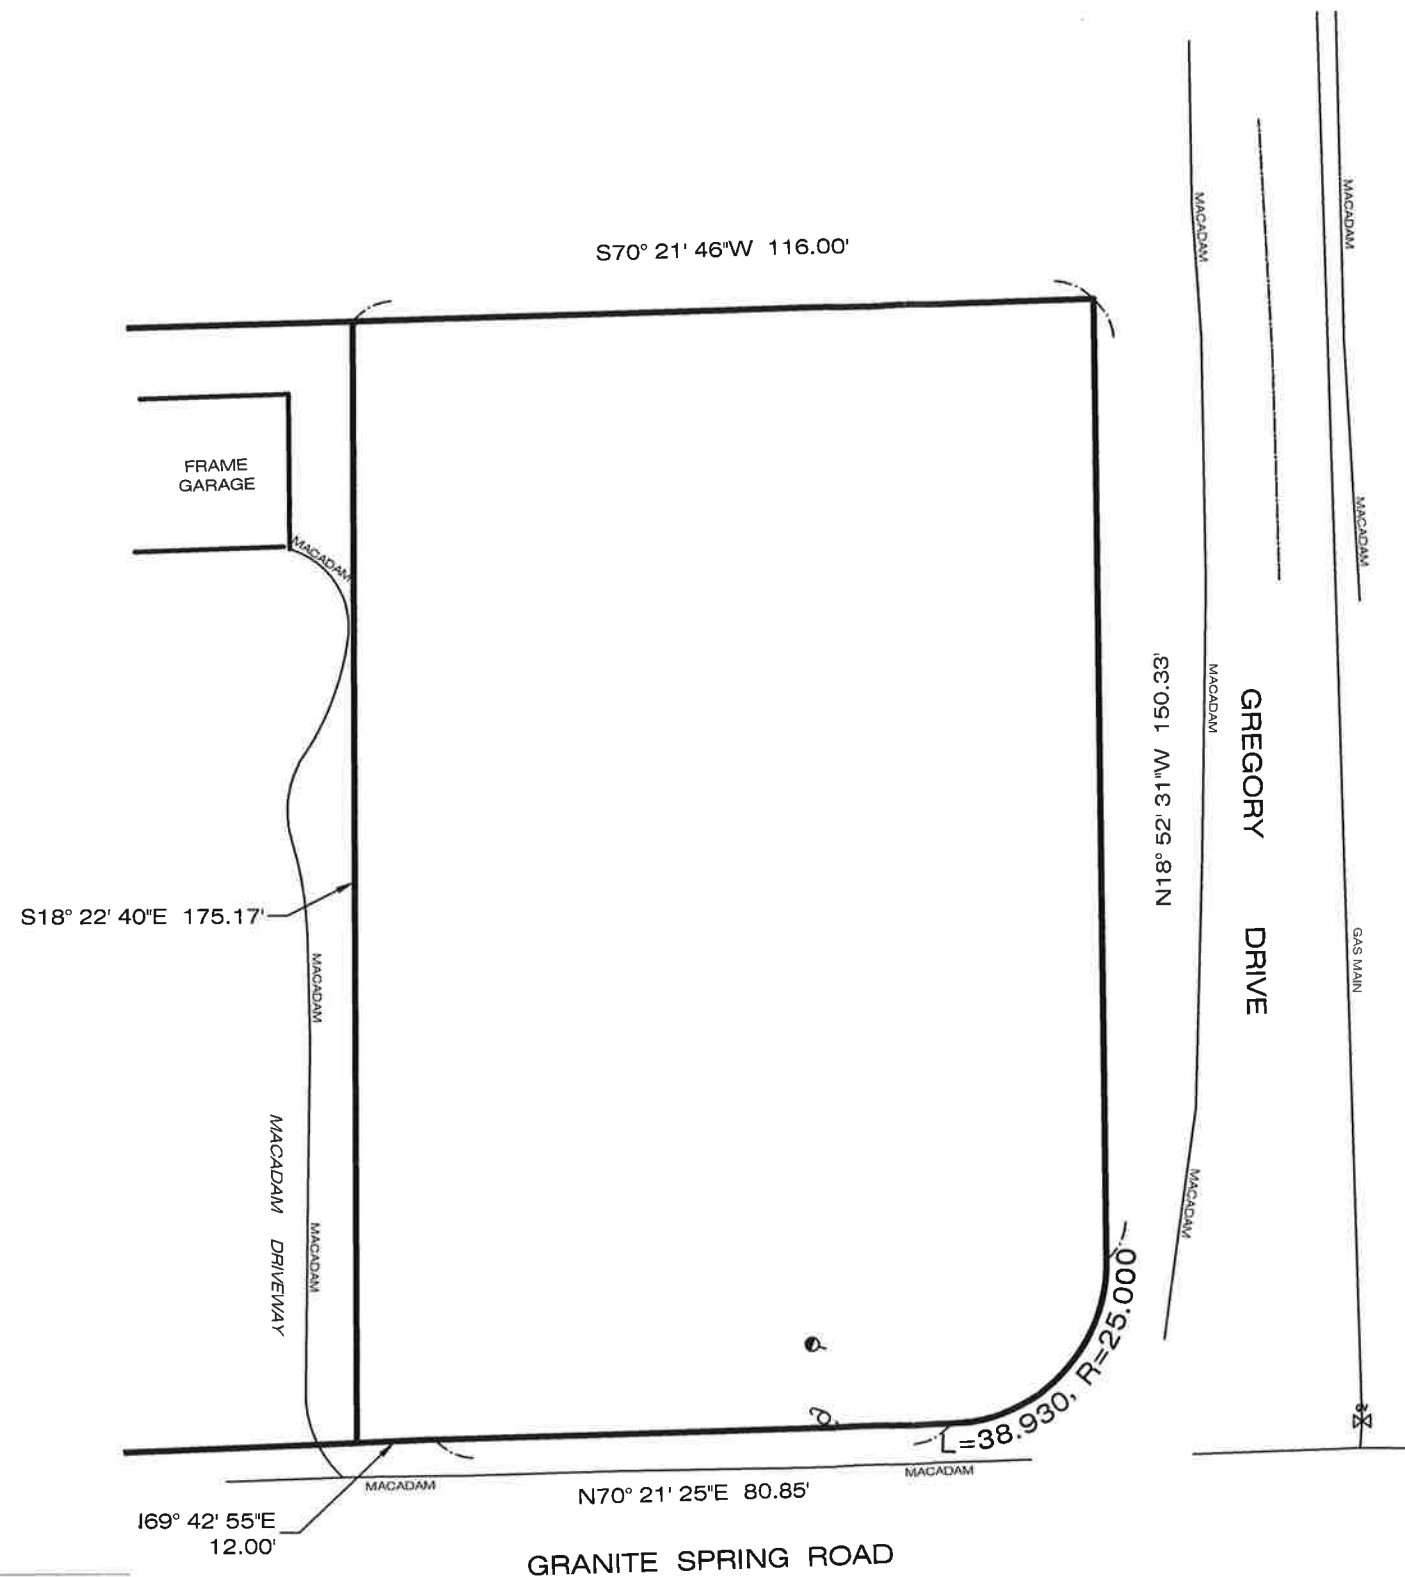


LEGEND

-  CATCH BASIN
-  DRAIN INLET
-  UTILITY POLE
-  SIGN POST
-  HYDRANT
-  WATER VALVE
-  GAS VALVE
-  LIGHT POLE
-  TRAFFIC POLE
-  TELE. MANHOLE
-  ELECTRIC BOX
-  SEWER MANHOLE
-  WATER MANHOLE
-  ELECTRIC MANHOLE
-  DRAIN MANHOLE
-  MANHOLE
- +242.5 EXIST. ELEV.
- +(242.5) PROP'D ELEV.
-  EVERGREEN
-  14 TREE
- SIZE



Possession NOT indicated

This is to certify that this map and the survey on which it is based were made in accordance with the "Minimum Standard" Detail Requirements for New York State Association of Land Surveyors. This Survey is a representation of the property as surveyed on May 11, 2020, the date that the field work was performed. Subsequent revision dates do not constitute an updated survey.

Eliot Senor, L.S. New York State Lic. No. 049822

Copies of the survey map not bearing the land surveyor's original blue signature and embossed seal shall not be considered to be a true and valid copy. Copyright Gabriel E. Senor, P.C., 2020. ALL RIGHTS RESERVED.

A Title report lists easements and restrictions if the report was not provided these easements and or restrictions may not be shown. A copy of the title report was not provided. A copy of the deed was provided. Survey may be subject to easements not shown.

Surface elevations and underground appurtenances, if any, whether or not shown are not guaranteed. Fences or possession lines generally do not follow a straight line. The survey shows straight lines between located points. Any dimensions shown are to the surveyed point only. Labeled dimensions cannot be used for any other point along the line.

Unauthorized alteration or additions to the survey map is a violation of Section 7209 sub-section 2 of the New York State Education Law

NOT FOR TITLE TRANSFER

**SURVEY OF
LOT No.1
AS SHOWN ON SUBDIVISION MAP OF
CRISDCI ESTATES
LOCATED IN THE
TOWN OF YORKTOWN
WESTCHESTER COUNTY, NEW YORK.**

SCALE: 1" = 20'

DATE: MAY 11, 2020

Said "Map" is filed in the Westchester County Clerk's office, Division of Land Records, on October 20, 1966 as R.O. Map number 15013.

GABRIEL E. SENOR, P.C.
CONSULTING ENGINEER • LAND SURVEYORS
90 NORTH CENTRAL AVE., HARTSDALE, NEW YORK, 10530
(914) 422-0070 FAX 422-3009